


SW 1/4 SECTION 6, T6N, R2W, 4TH PM  
MACOMB TWP.

TUCKER FARMS, LTD.

GUARDRAIL SCHEDULE


LOCATION	TRAFFIC BARRIER TERMINAL				SPBGR TYPE A
	TYPE 1 TANGENT	TYPE 1 FLARED	TYPE 6	TYPE 2	
	EACH				
4	1		1		250
5	1		1		275
6	1		1		175
7	1		1		125

• SEE SCHEDULES FOR STATIONS

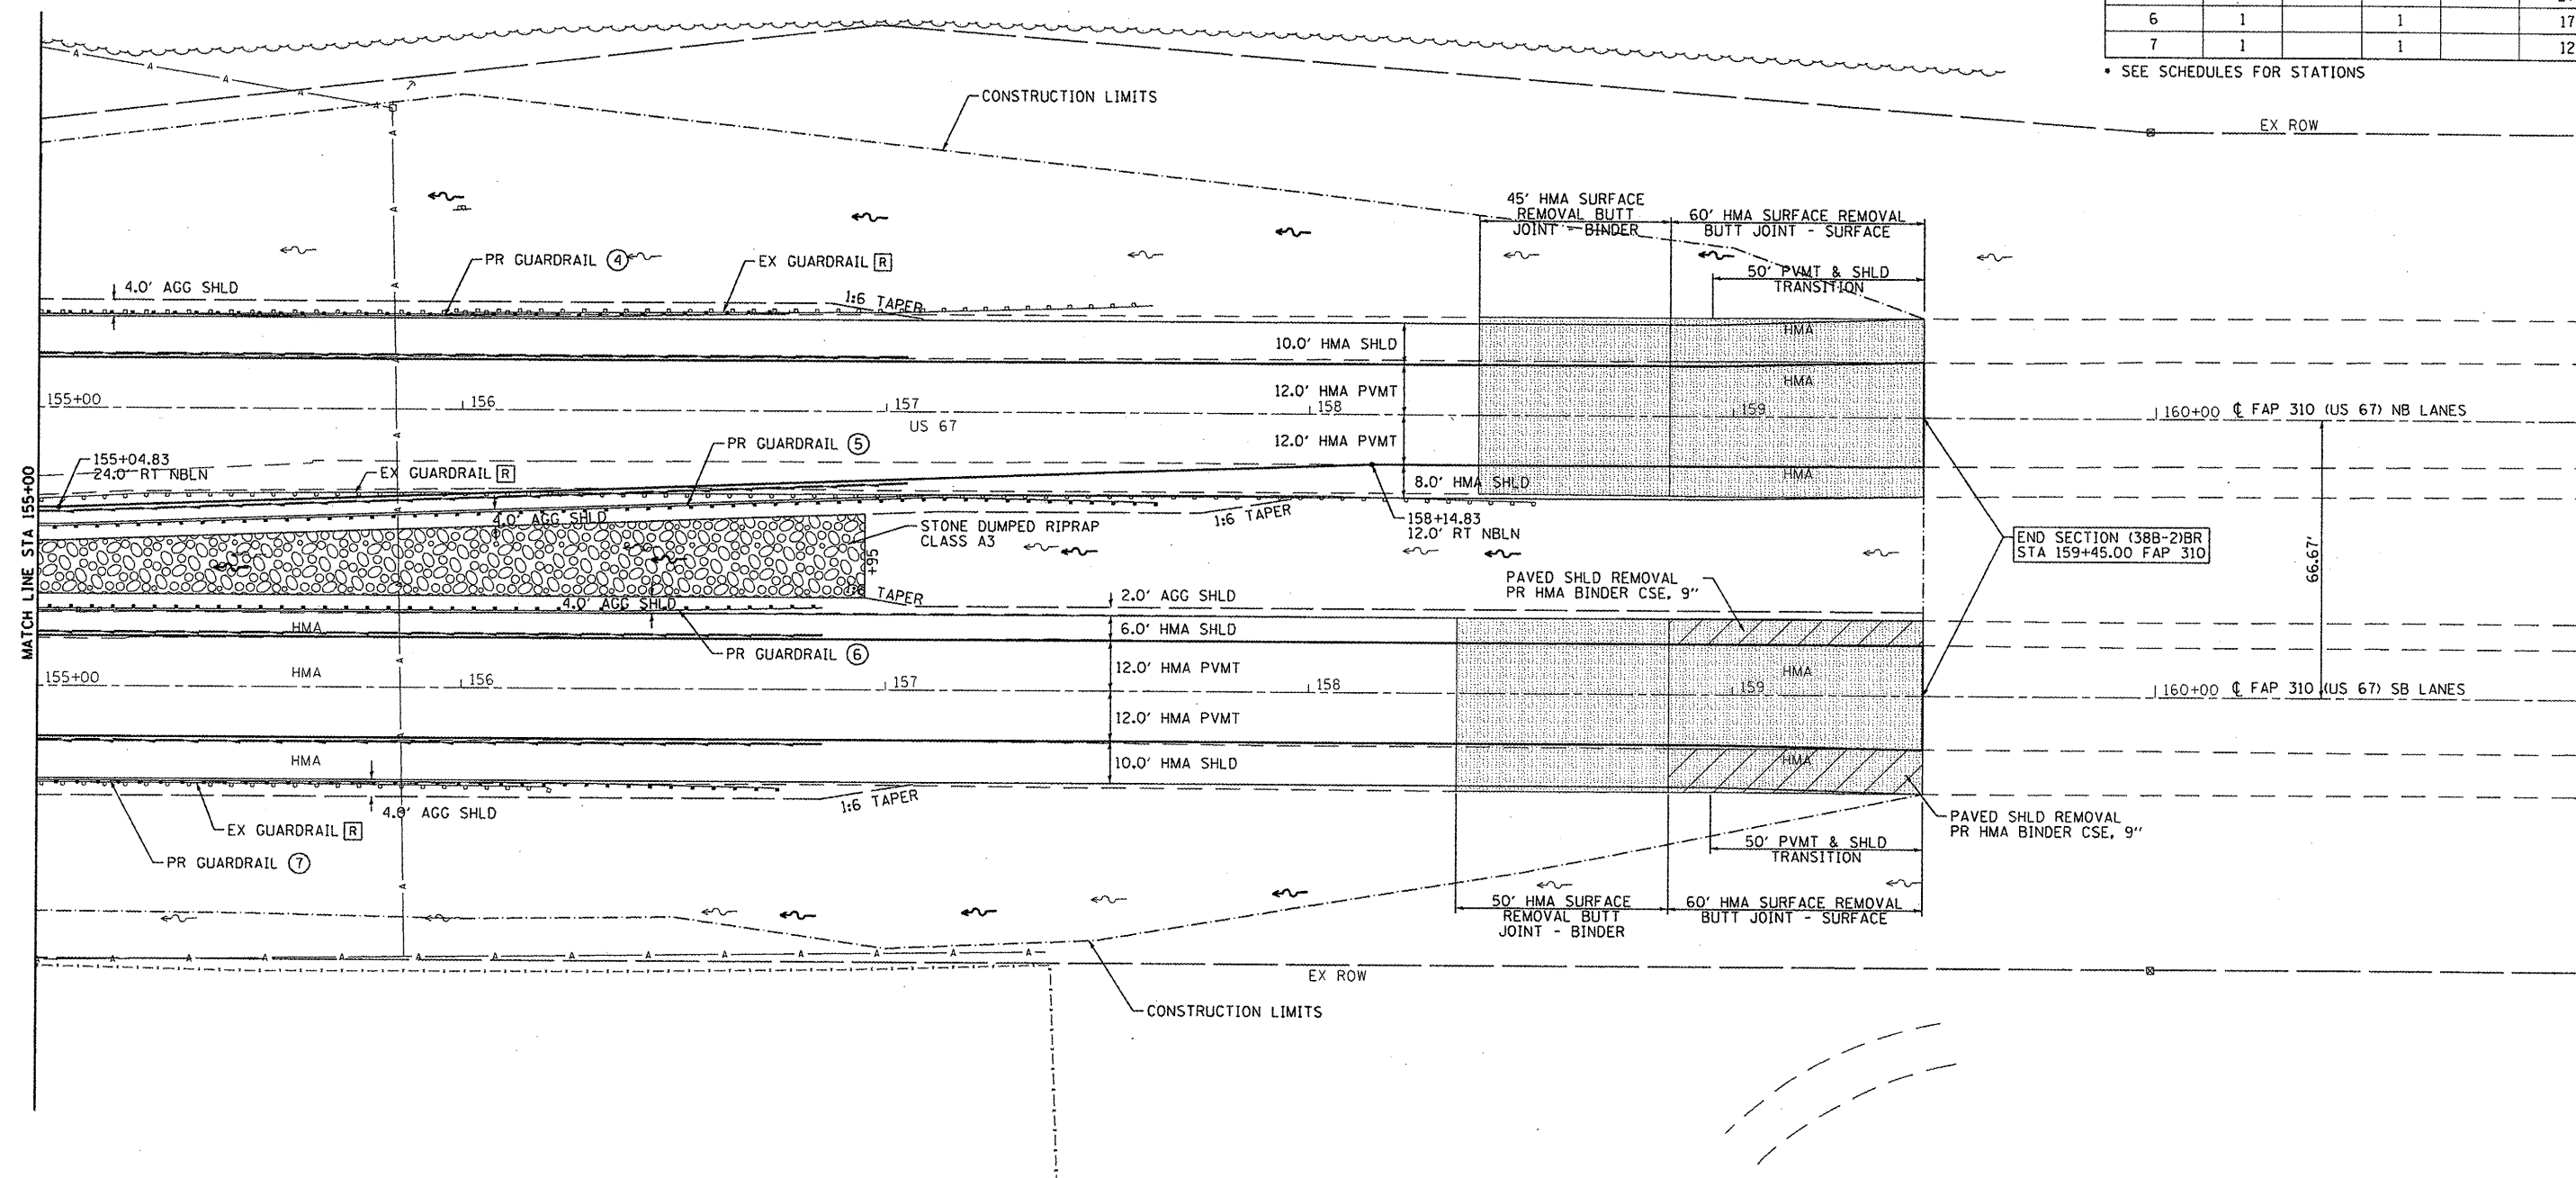

WAYNE EVANS

SE 1/4 SECTION 1, T6N, R3W, 4TH PM  
EMMET TWP.

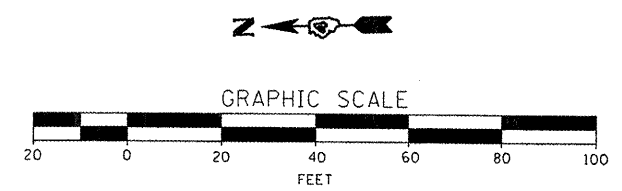

FILE NAME =	USER NAME = seb	DESIGNED -	REVISED -	<b>STATE OF ILLINOIS DEPARTMENT OF TRANSPORTATION</b>	<b>PLAN SHEET - FAP 310 (US 67)</b>	F.A.P. RTE.	SECTION	COUNTY	TOTAL SHEETS	SHEET NO.
p:\07f\iles\070286\phase2\cadd sheets\048891-shr-plan03.dgn	8891-shr-plan03.dgn	DRAWN -	REVISED -			310	(38B-2)BR	MCDONOUGH	130	24
	PLOT SCALE = 41.2487' / IN.	CHECKED -	REVISED -			CONTRACT NO. 68691				
	PLOT DATE = 12/7/2011	DATE -	REVISED -			ILLINOIS FED. AID PROJECT				
				SCALE: 1"=20'		SHEET NO. 5 OF 7 SHEETS		STA. 155+00 TO STA. 161+00		