
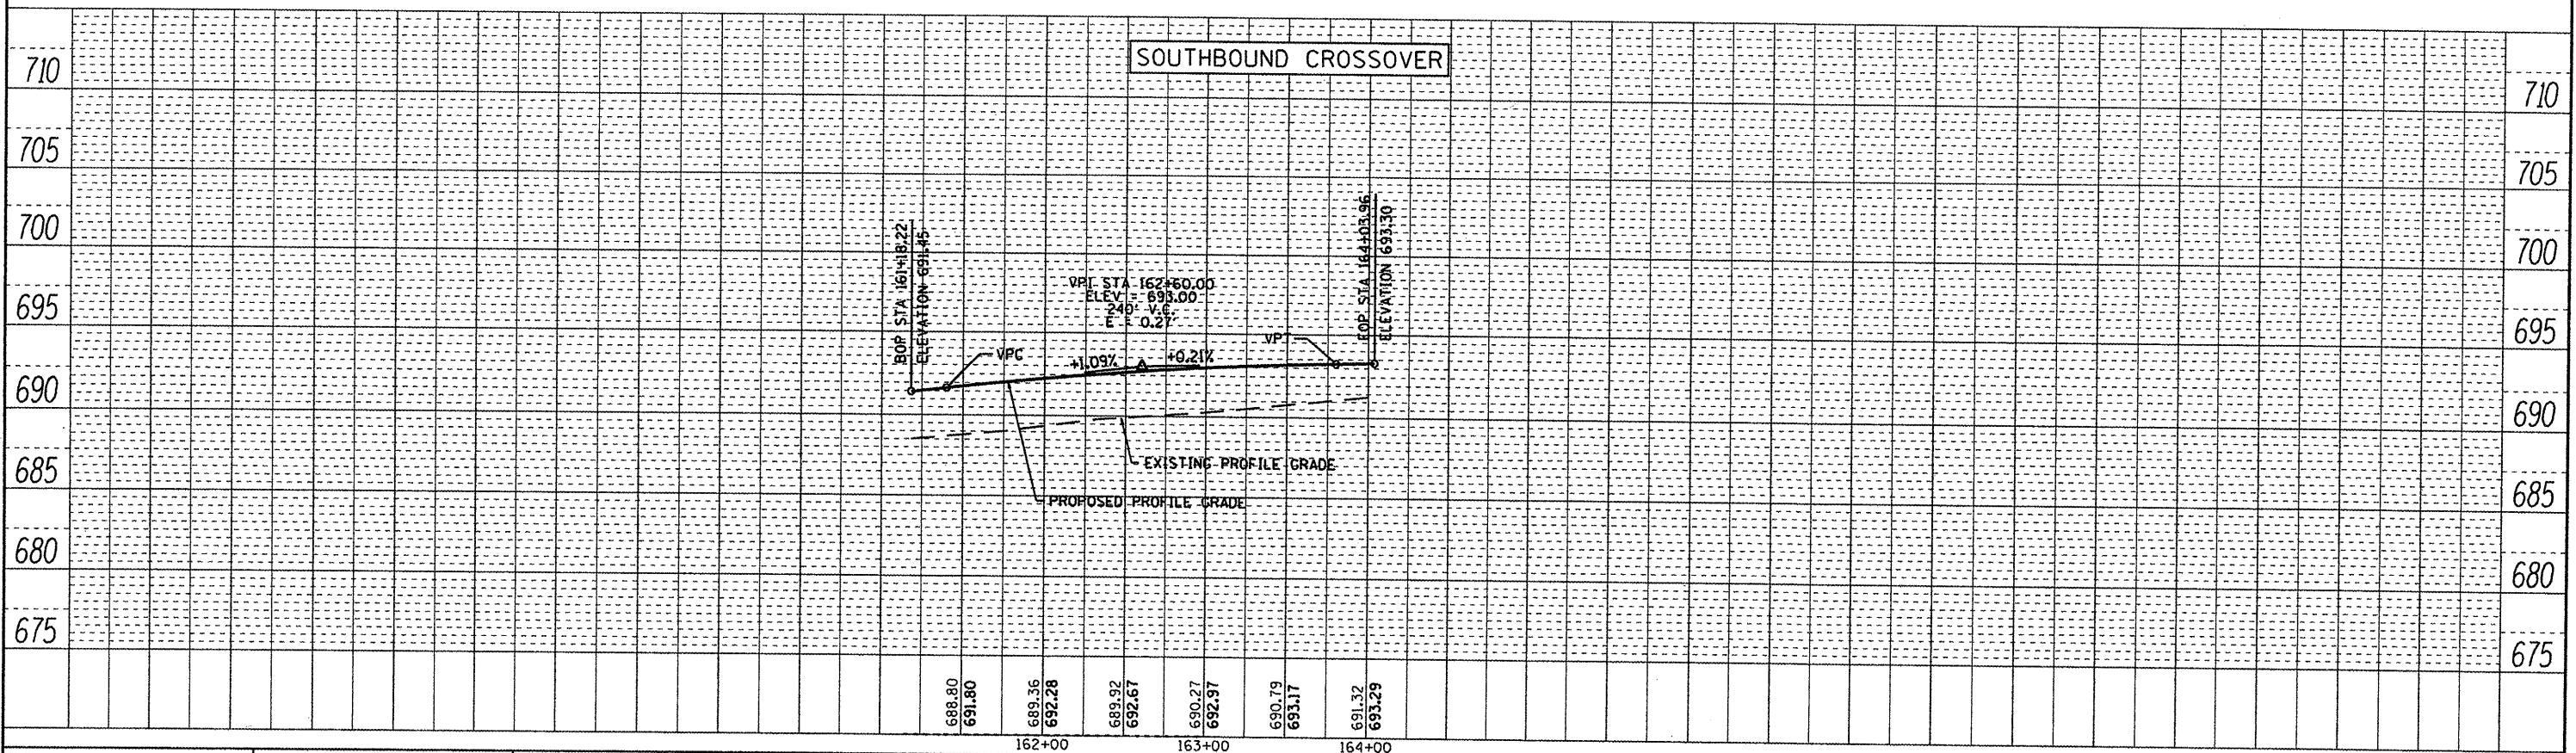


PLAN	SURVEYED	BY	DATE
NOTE BOOK NO.	ALIGNMENT CHECKED		
	PT. OF WAY CHECKED		
	PROP. FILE NAME		

PROFILE	GRADES CHECKED	BY	DATE
NOTE BOOK NO.	STRUCTURE NOTATIONS OK'D		

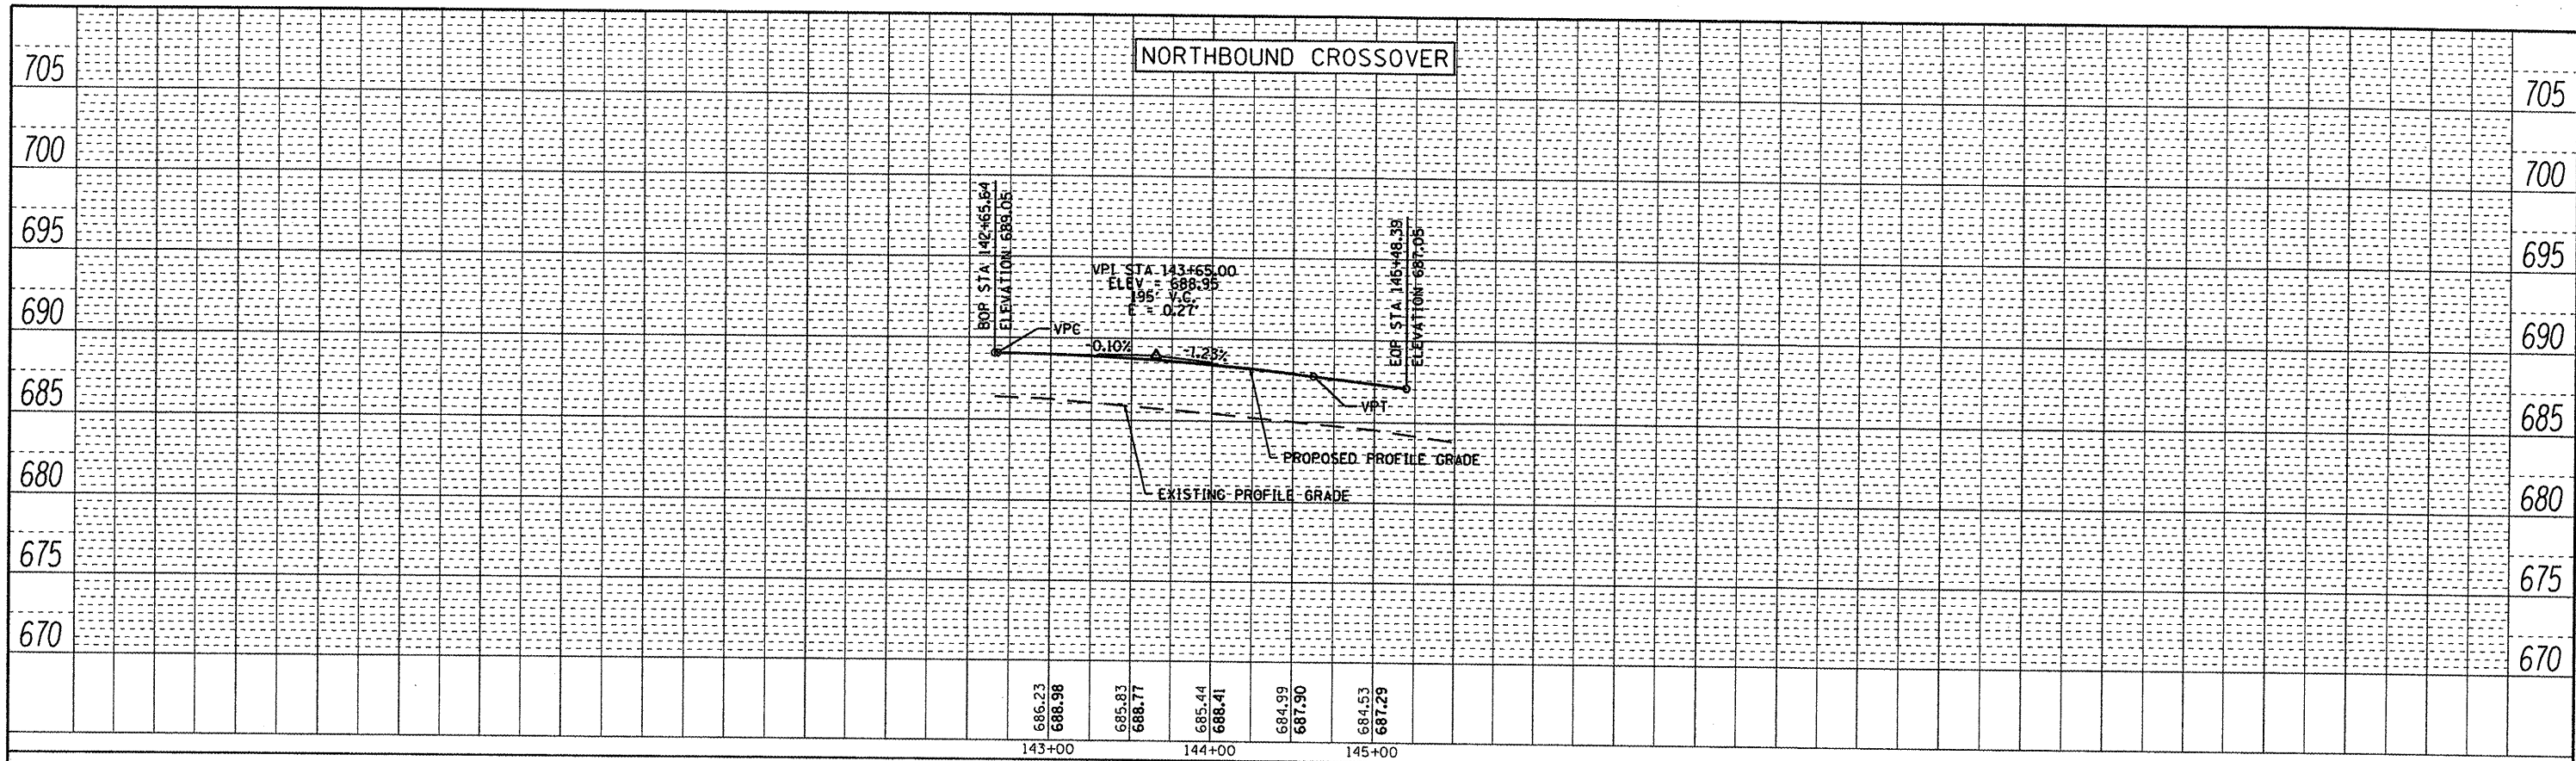

FILE NAME =	USER NAME = seb	DESIGNED -	REVISED -	STATE OF ILLINOIS DEPARTMENT OF TRANSPORTATION	MAINTENANCE OF TRAFFIC PRE-STAGE 1 CROSSOVER PROFILES	F.A.P. RTE.	SECTION	COUNTY	TOTAL SHEETS	SHEET NO.
p:\07files\070286\phase2\cadd sheets\046891-sh1-staging1e.dgn		DRAWN -	REVISED -			310	(38B-2)BR	MCDONOUGH	130	30
PLOT SCALE = 1/8" = 1' / IN.		CHECKED -	REVISED -			CONTRACT NO. 68691				
PLOT DATE = 12/7/2011		DATE -	REVISED -			ILLINOIS FED. AID PROJECT				
					SCALE: 1"=50'	SHEET NO. 4 OF 18 SHEETS		STA. 140+00 TO STA. 149+00		