
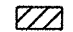
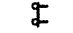
 
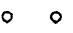
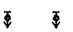


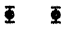


LEGEND


-  WORK AREA
-  TYPE III BARRICADE WITH FLASHING LIGHTS
-  TEMPORARY CONCRETE BARRIER
-  DRUM WITH STEADY BURN MONODIRECTIONAL LIGHT/
-  DIRECTION INDICATOR BARRICADE WITH STEADY BURN MONODIRECTIONAL LIGHT
-  TYPE II BARRICADE WITH STEADY BURN MONODIRECTIONAL LIGHT
-  SIGN
-  VERTICAL PANEL (BACK TO BACK)
-  ARROW BOARD

STAGE 1 SEQUENCE OF CONSTRUCTION

1. REMOVE ANY EXISTING PAVEMENT MARKING LINES, REFLECTORS AND SIGNS THAT CONFLICT WITH THE STAGE 1 TRAFFIC CONTROL UNDER HIGHWAY STANDARD 701426.
2. FURNISH AND INSTALL TEMPORARY GUARDRAIL AT NW CORNER OF S.N. 055-0003.
3. FURNISH AND INSTALL STAGE 1 TRAFFIC CONTROL STRIPING AND SIGNAGE AS SHOWN IN THE PLANS, STANDARD 701400, STANDARD BLR-21, AND STANDARD 701416.
4. REMOVE EXISTING SN 055-0027.
5. CONSTRUCT PROPOSED SN 055-0081.
6. CONSTRUCT SB LANES OF US 67 AND ALL OF TR 1750N.


STAGE 1 NOTES

1. "ROAD CONSTRUCTION AHEAD" SIGNS SHALL BE PLACED ON ALL SIDE ROADS WITHIN LIMITS OF MAINLINE "ROAD CONSTRUCTION AHEAD" SIGNS.
2. ALL COMMERCIAL, PRIVATE, AND FIELD ENTRANCES SHALL HAVE SUITABLE ACCESS, AS DETERMINED BY THE ENGINEER, AT ALL TIMES.

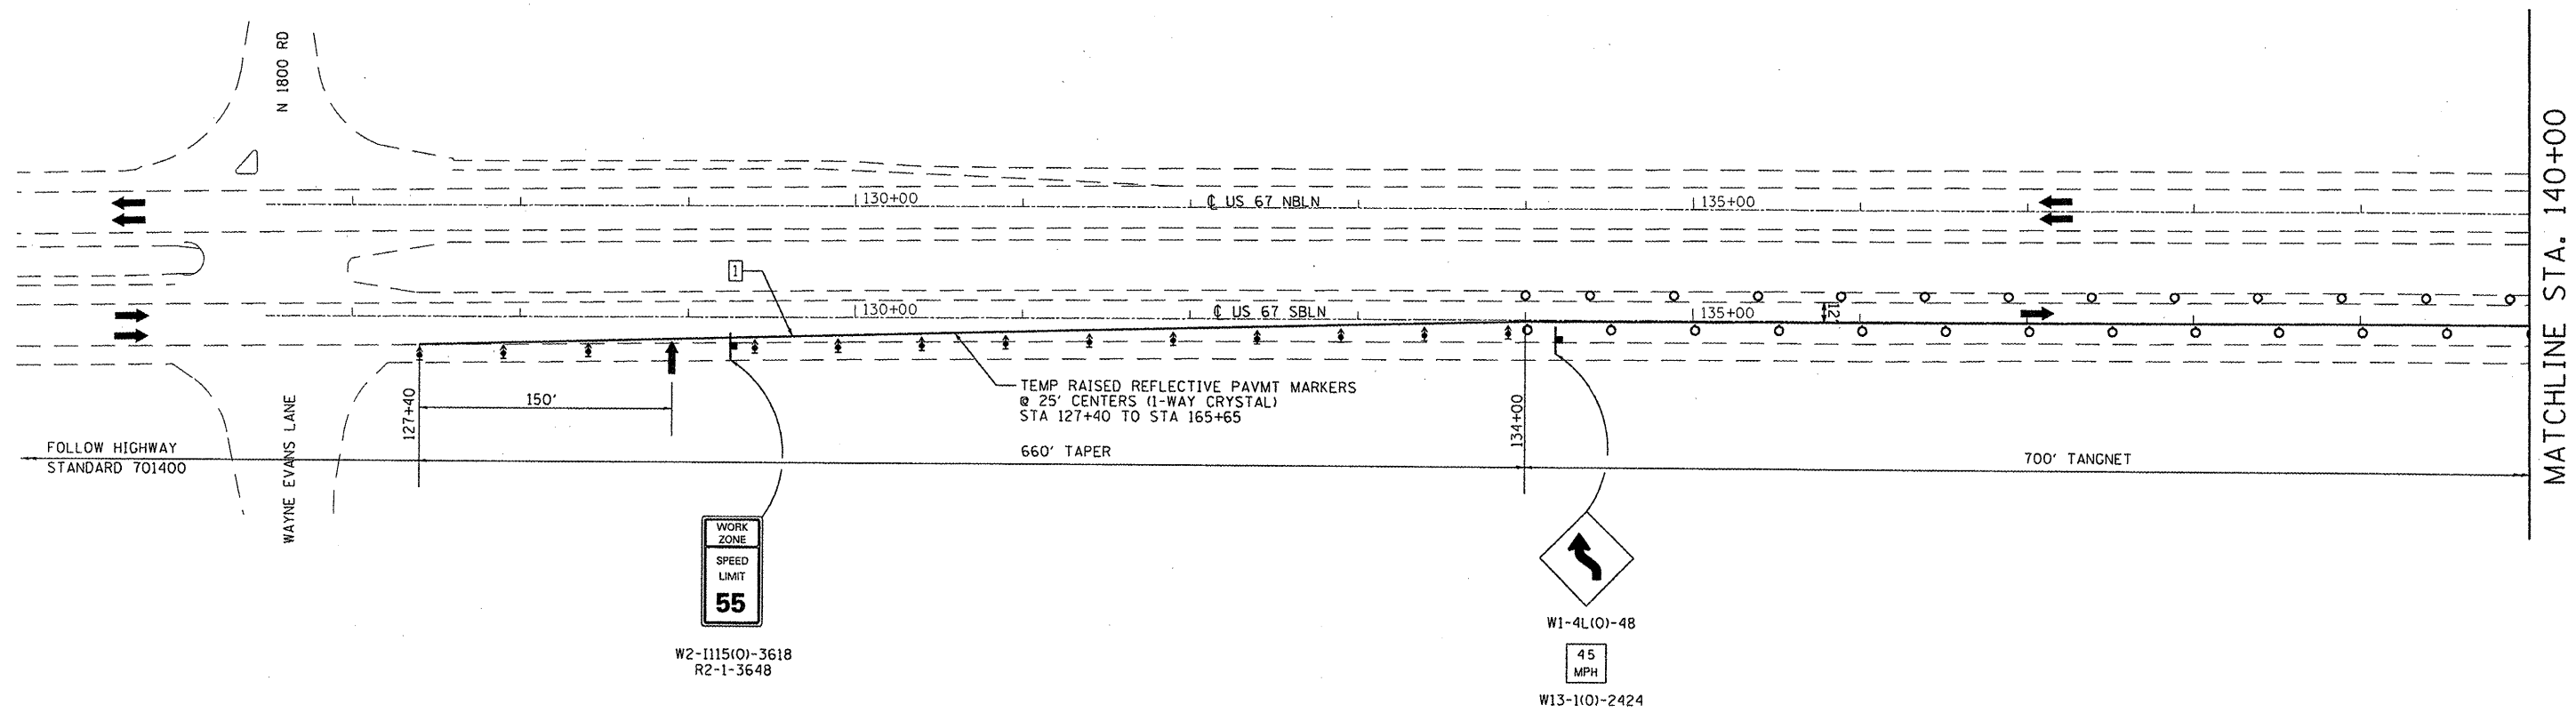

TEMPORARY PAVEMENT MARKING LEGEND

- 1 PAVEMENT MARKING TAPE, TYPE III - LINE 4" (SOLID WHITE)
- 2 PAVEMENT MARKING TAPE, TYPE III - LINE 4" (SOLID YELLOW)

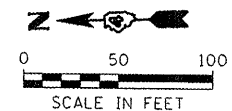

FILE NAME =	USER NAME = seb	DESIGNED -	REVISED -	STATE OF ILLINOIS DEPARTMENT OF TRANSPORTATION	MAINTENANCE OF TRAFFIC STAGE 1 STRIPING AND SIGNAGE	F.A.P. RTE.	SECTION	COUNTY	TOTAL SHEETS	SHEET NO.
pl:\07f\les\070266\phase2\cadd sheets\08691-sh1-staging1-1.dgn	8691-sh1-staging1-1.dgn	DRAWN -	REVISED -			310	(388-2)BR	MCDONOUGH	130	35
PLOT SCALE = 1/8" = 1' / IN.	1/8" = 1' / IN.	CHECKED -	REVISED -			CONTRACT NO. 68691				
PLOT DATE = 12/7/2011	12/7/2011	DATE -	REVISED -			ILLINOIS FED. AID PROJECT				
					SCALE: 1"=50'		SHEET NO. 9 OF 18 SHEETS		STA. 125+00 TO STA. 140+00	