
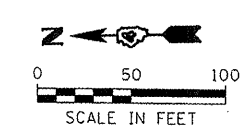
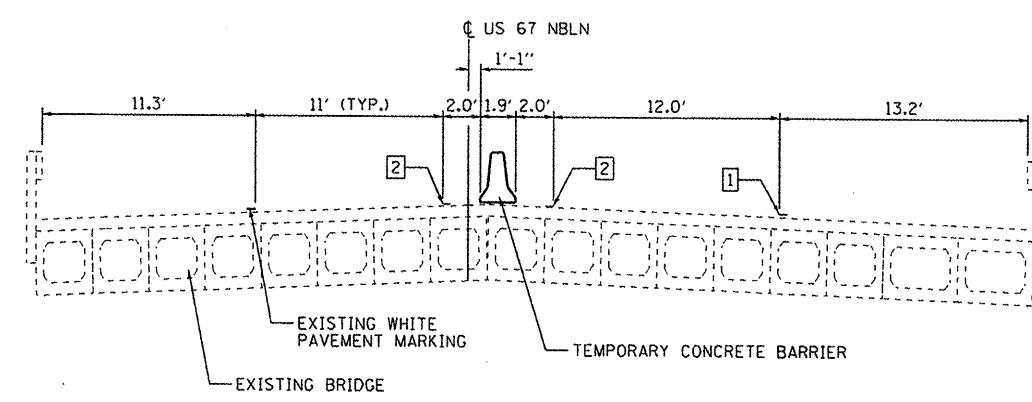
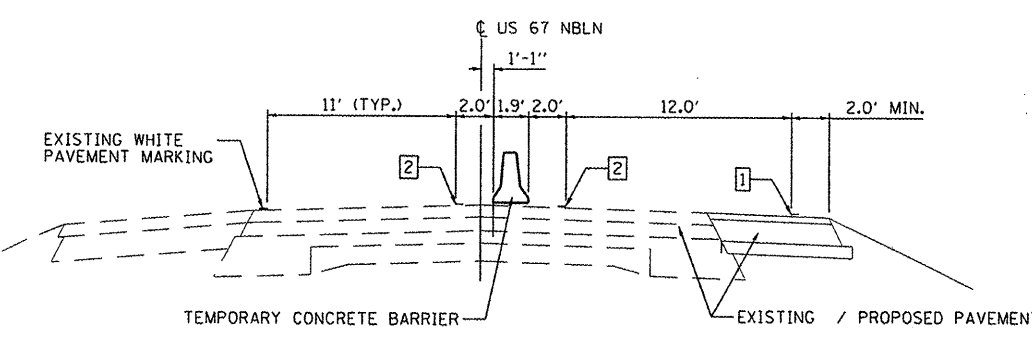
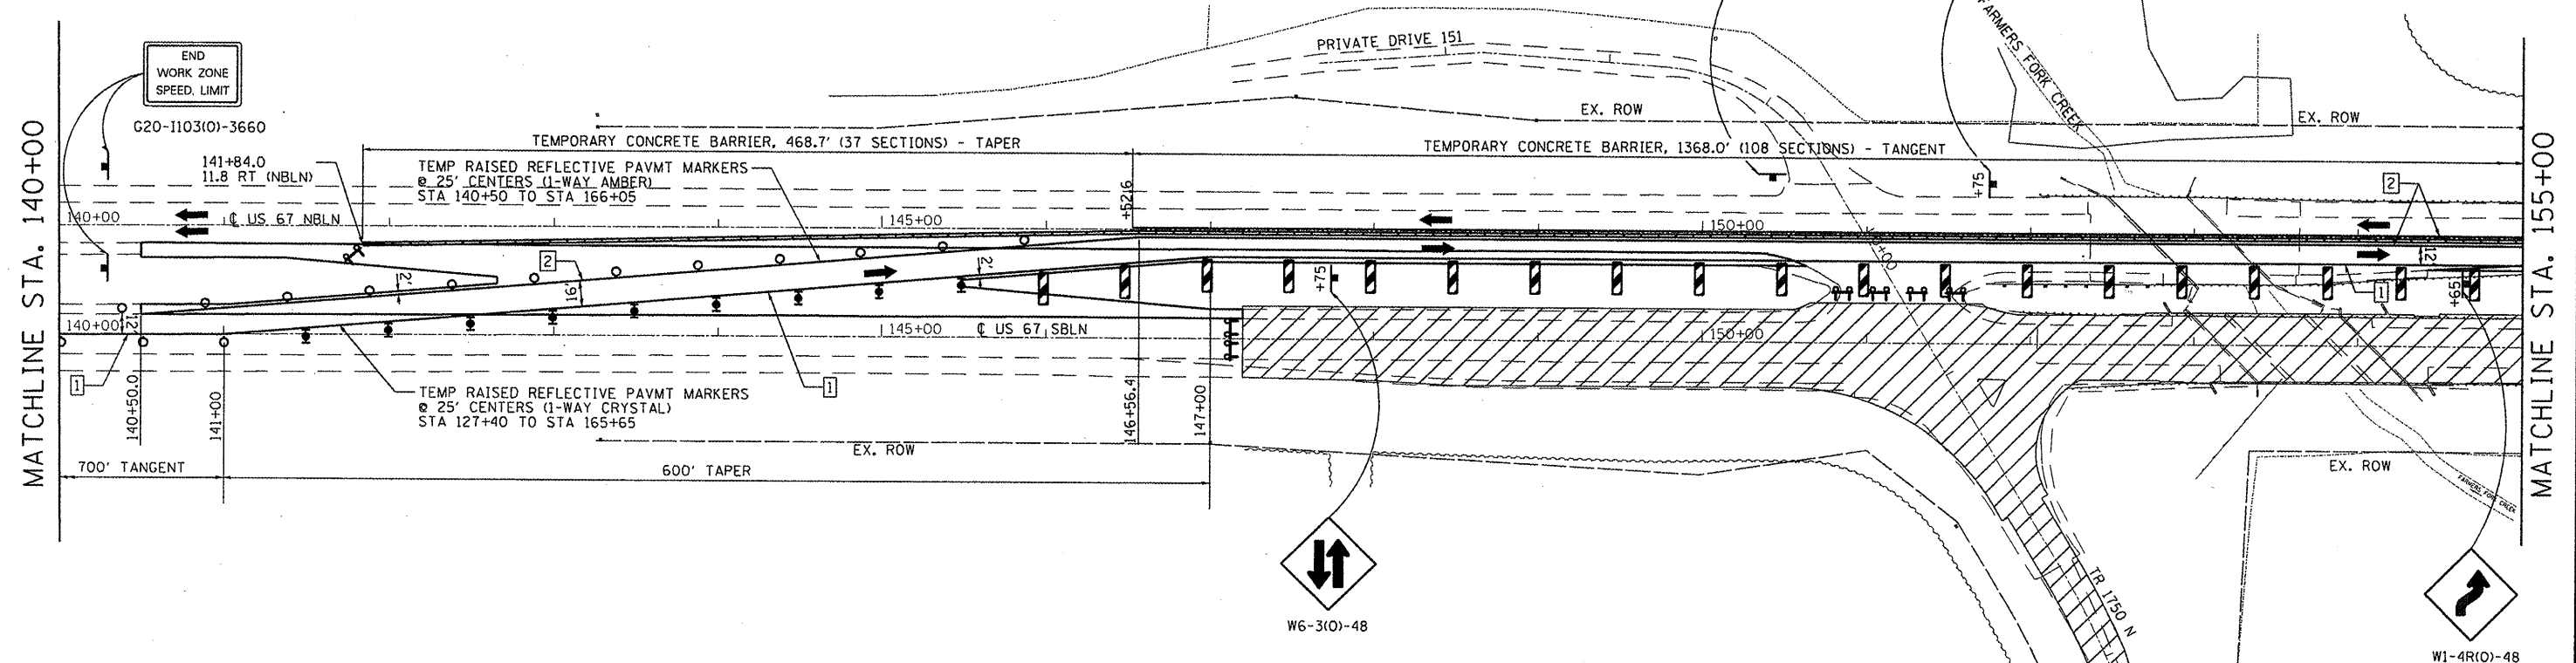


TEMPORARY PAVEMENT MARKING LEGEND

- 1 PAVEMENT MARKING TAPE, TYPE III - LINE 4" (SOLID WHITE)
- 2 PAVEMENT MARKING TAPE, TYPE III - LINE 4" (SOLID YELLOW)

LEGEND

- WORK AREA
- TYPE III BARRICADE WITH FLASHING LIGHTS
- TEMPORARY CONCRETE BARRIER
- DRUM WITH STEADY BURN MONODIRECTIONAL LIGHT/
- DIRECTION INDICATOR BARRICADE WITH STEADY BURN MONODIRECTIONAL LIGHT
- TYPE II BARRICADE WITH STEADY BURN MONODIRECTIONAL LIGHT
- SIGN
- VERTICAL PANEL (BACK TO BACK)

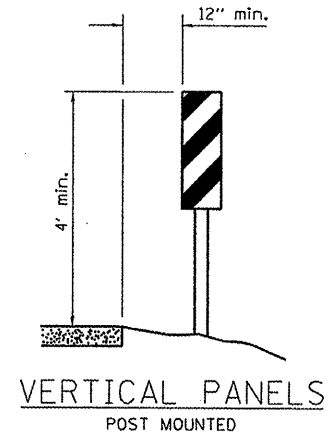

FILE NAME =	USER NAME = seb	DESIGNED -	REVISED -	STATE OF ILLINOIS DEPARTMENT OF TRANSPORTATION	MAINTENANCE OF TRAFFIC STAGE 1 STRIPING AND SIGNAGE	F.A.P. RTE.	SECTION	COUNTY	TOTAL SHEETS	SHEET NO.
p:\07files\070288\phase2\cadd sheets\08691-sh1-staging1-2.dgn	DRAWN -	REVISED -	310			(388-2)BR	MCDONOUGH	130	36	
PLOT SCALE = 1/8"=1'-0"	CHECKED -	REVISED -	CONTRACT NO. 68691							
PLOT DATE = 12/7/2011	DATE -	REVISED -	ILLINOIS FED. AID PROJECT							