



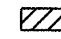



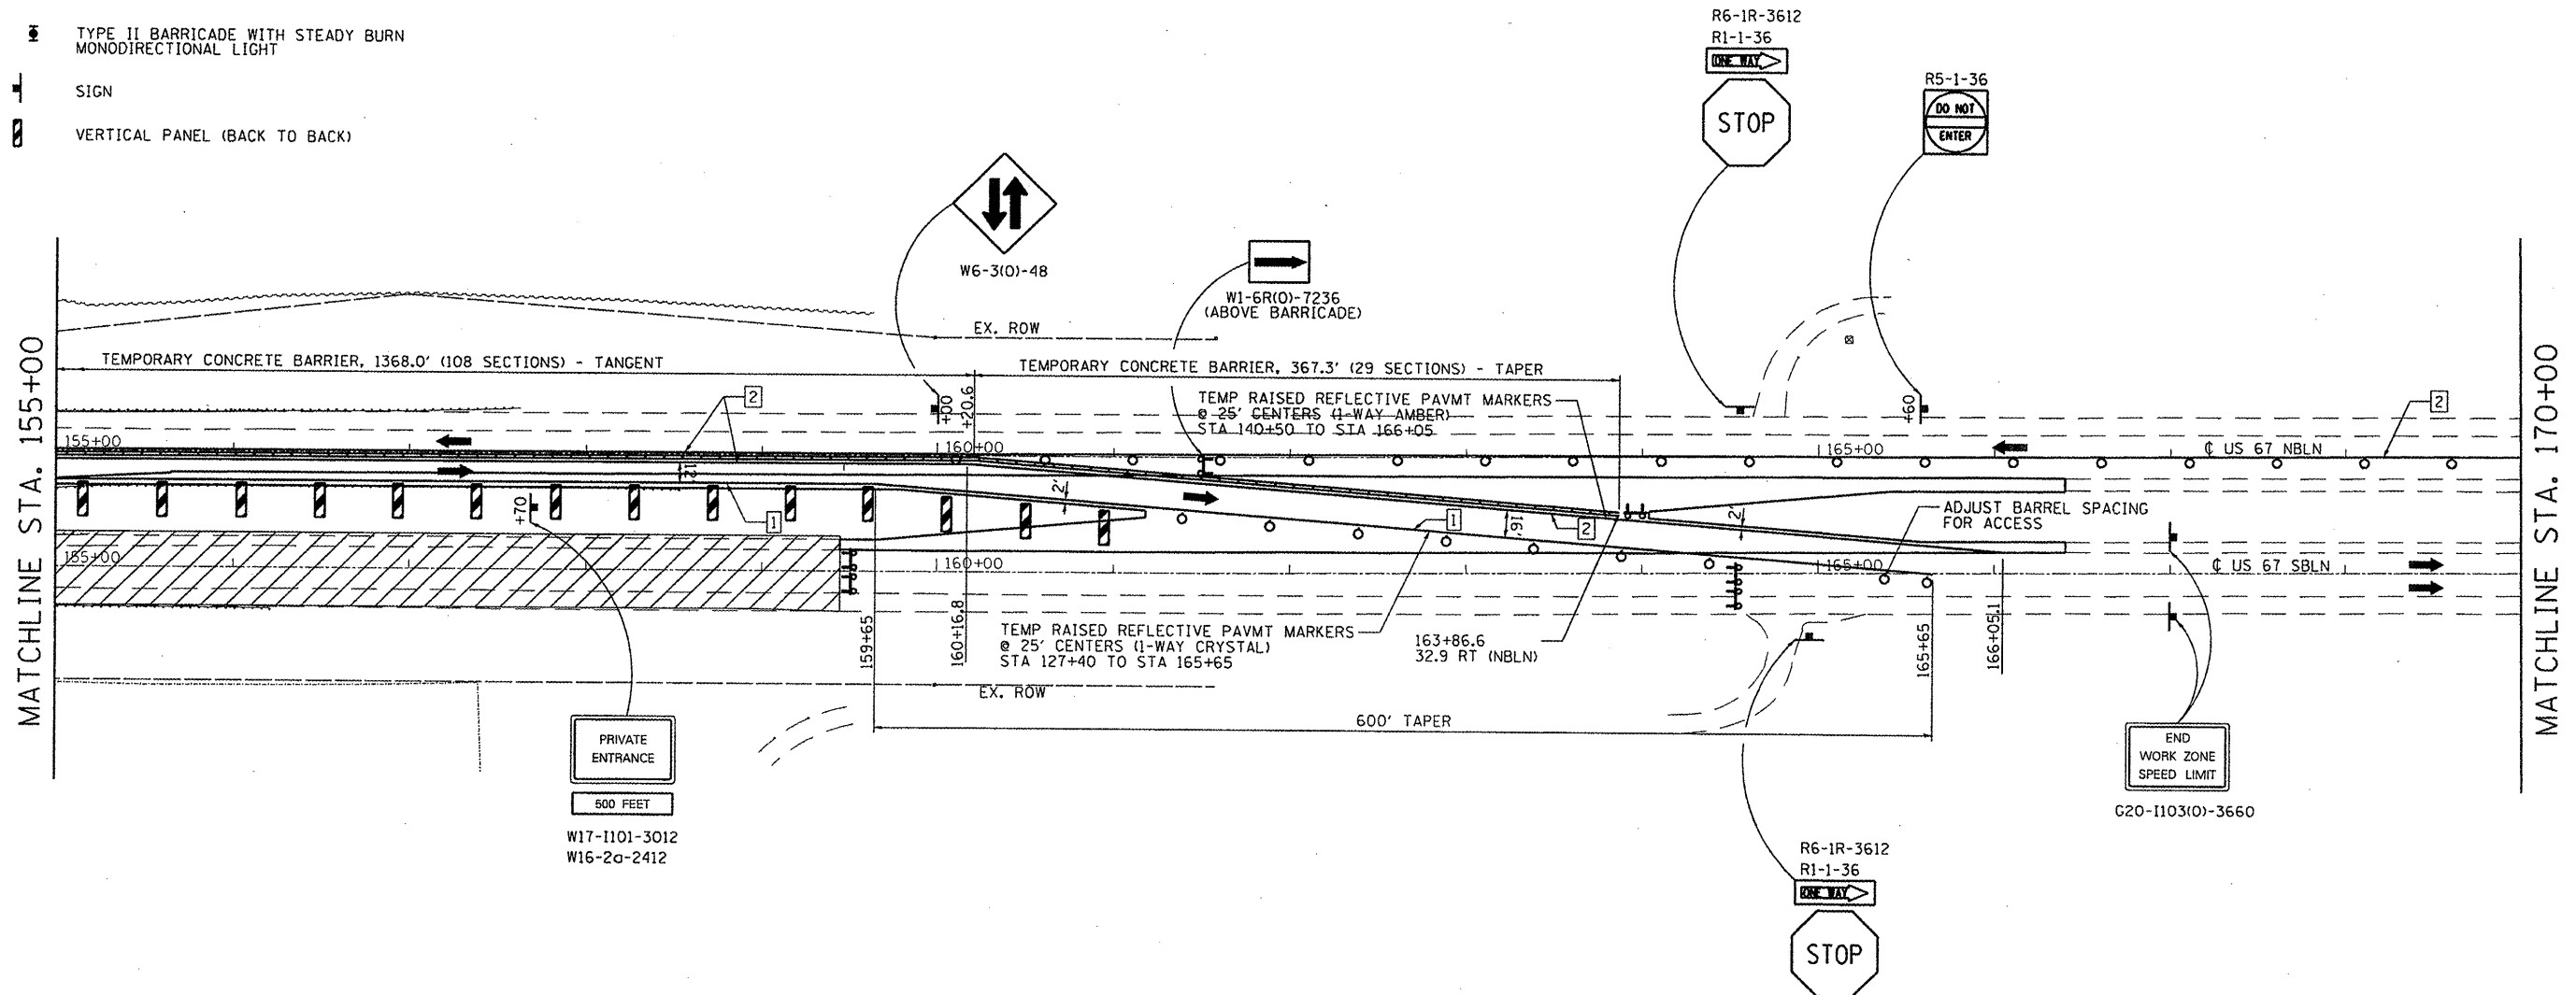



LEGEND

-  WORK AREA
-  TYPE III BARRICADE WITH FLASHING LIGHTS
-  TEMPORARY CONCRETE BARRIER
-  DRUM WITH STEADY BURN MONODIRECTIONAL LIGHT
-  DIRECTION INDICATOR BARRICADE WITH STEADY BURN MONODIRECTIONAL LIGHT
-  TYPE II BARRICADE WITH STEADY BURN MONODIRECTIONAL LIGHT
-  SIGN
-  VERTICAL PANEL (BACK TO BACK)

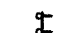

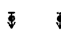TEMPORARY PAVEMENT MARKING LEGEND

- ① PAVEMENT MARKING TAPE, TYPE III - LINE 4" (SOLID WHITE)
- ② PAVEMENT MARKING TAPE, TYPE III - LINE 4" (SOLID YELLOW)

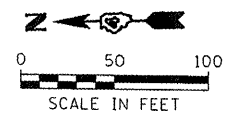

FILE NAME =	USER NAME = seb	DESIGNED -	REVISED -	STATE OF ILLINOIS DEPARTMENT OF TRANSPORTATION	MAINTENANCE OF TRAFFIC STAGE 1 STRIPING AND SIGNAGE	F.A.P. RTE.	SECTION	COUNTY	TOTAL SHEETS	SHEET NO.	
pi:\07files\070286\phase2\cadd sheets\06691-sht-staging1-3.dgn	06691-sht-staging1-3.dgn	DRAWN -	REVISED -			310	(388-2)BR	MCDONOUGH	130	37	
PLOT SCALE = 1/8" = 1' IN.	CHECKED -	REVISED -	REVISED -			CONTRACT NO. 68691					
PLOT DATE = 12/7/2011	DATE -	REVISED -	REVISED -			ILLINOIS FED. AID PROJECT					

SCALE: 1"=50' SHEET NO. 11 OF 18 SHEETS STA. 155+00 TO STA. 170+00