


DATE _____
 BY _____
 SURVEYED _____
 PLOTTED _____
 TEMPLATE _____
 NOTE BOOK _____
 AREAS CHECKED _____
 NO. _____

DATE _____
 BY _____
 SURVEYED _____
 PLOTTED _____
 TEMPLATE _____
 NOTE BOOK _____
 AREAS CHECKED _____
 NO. _____

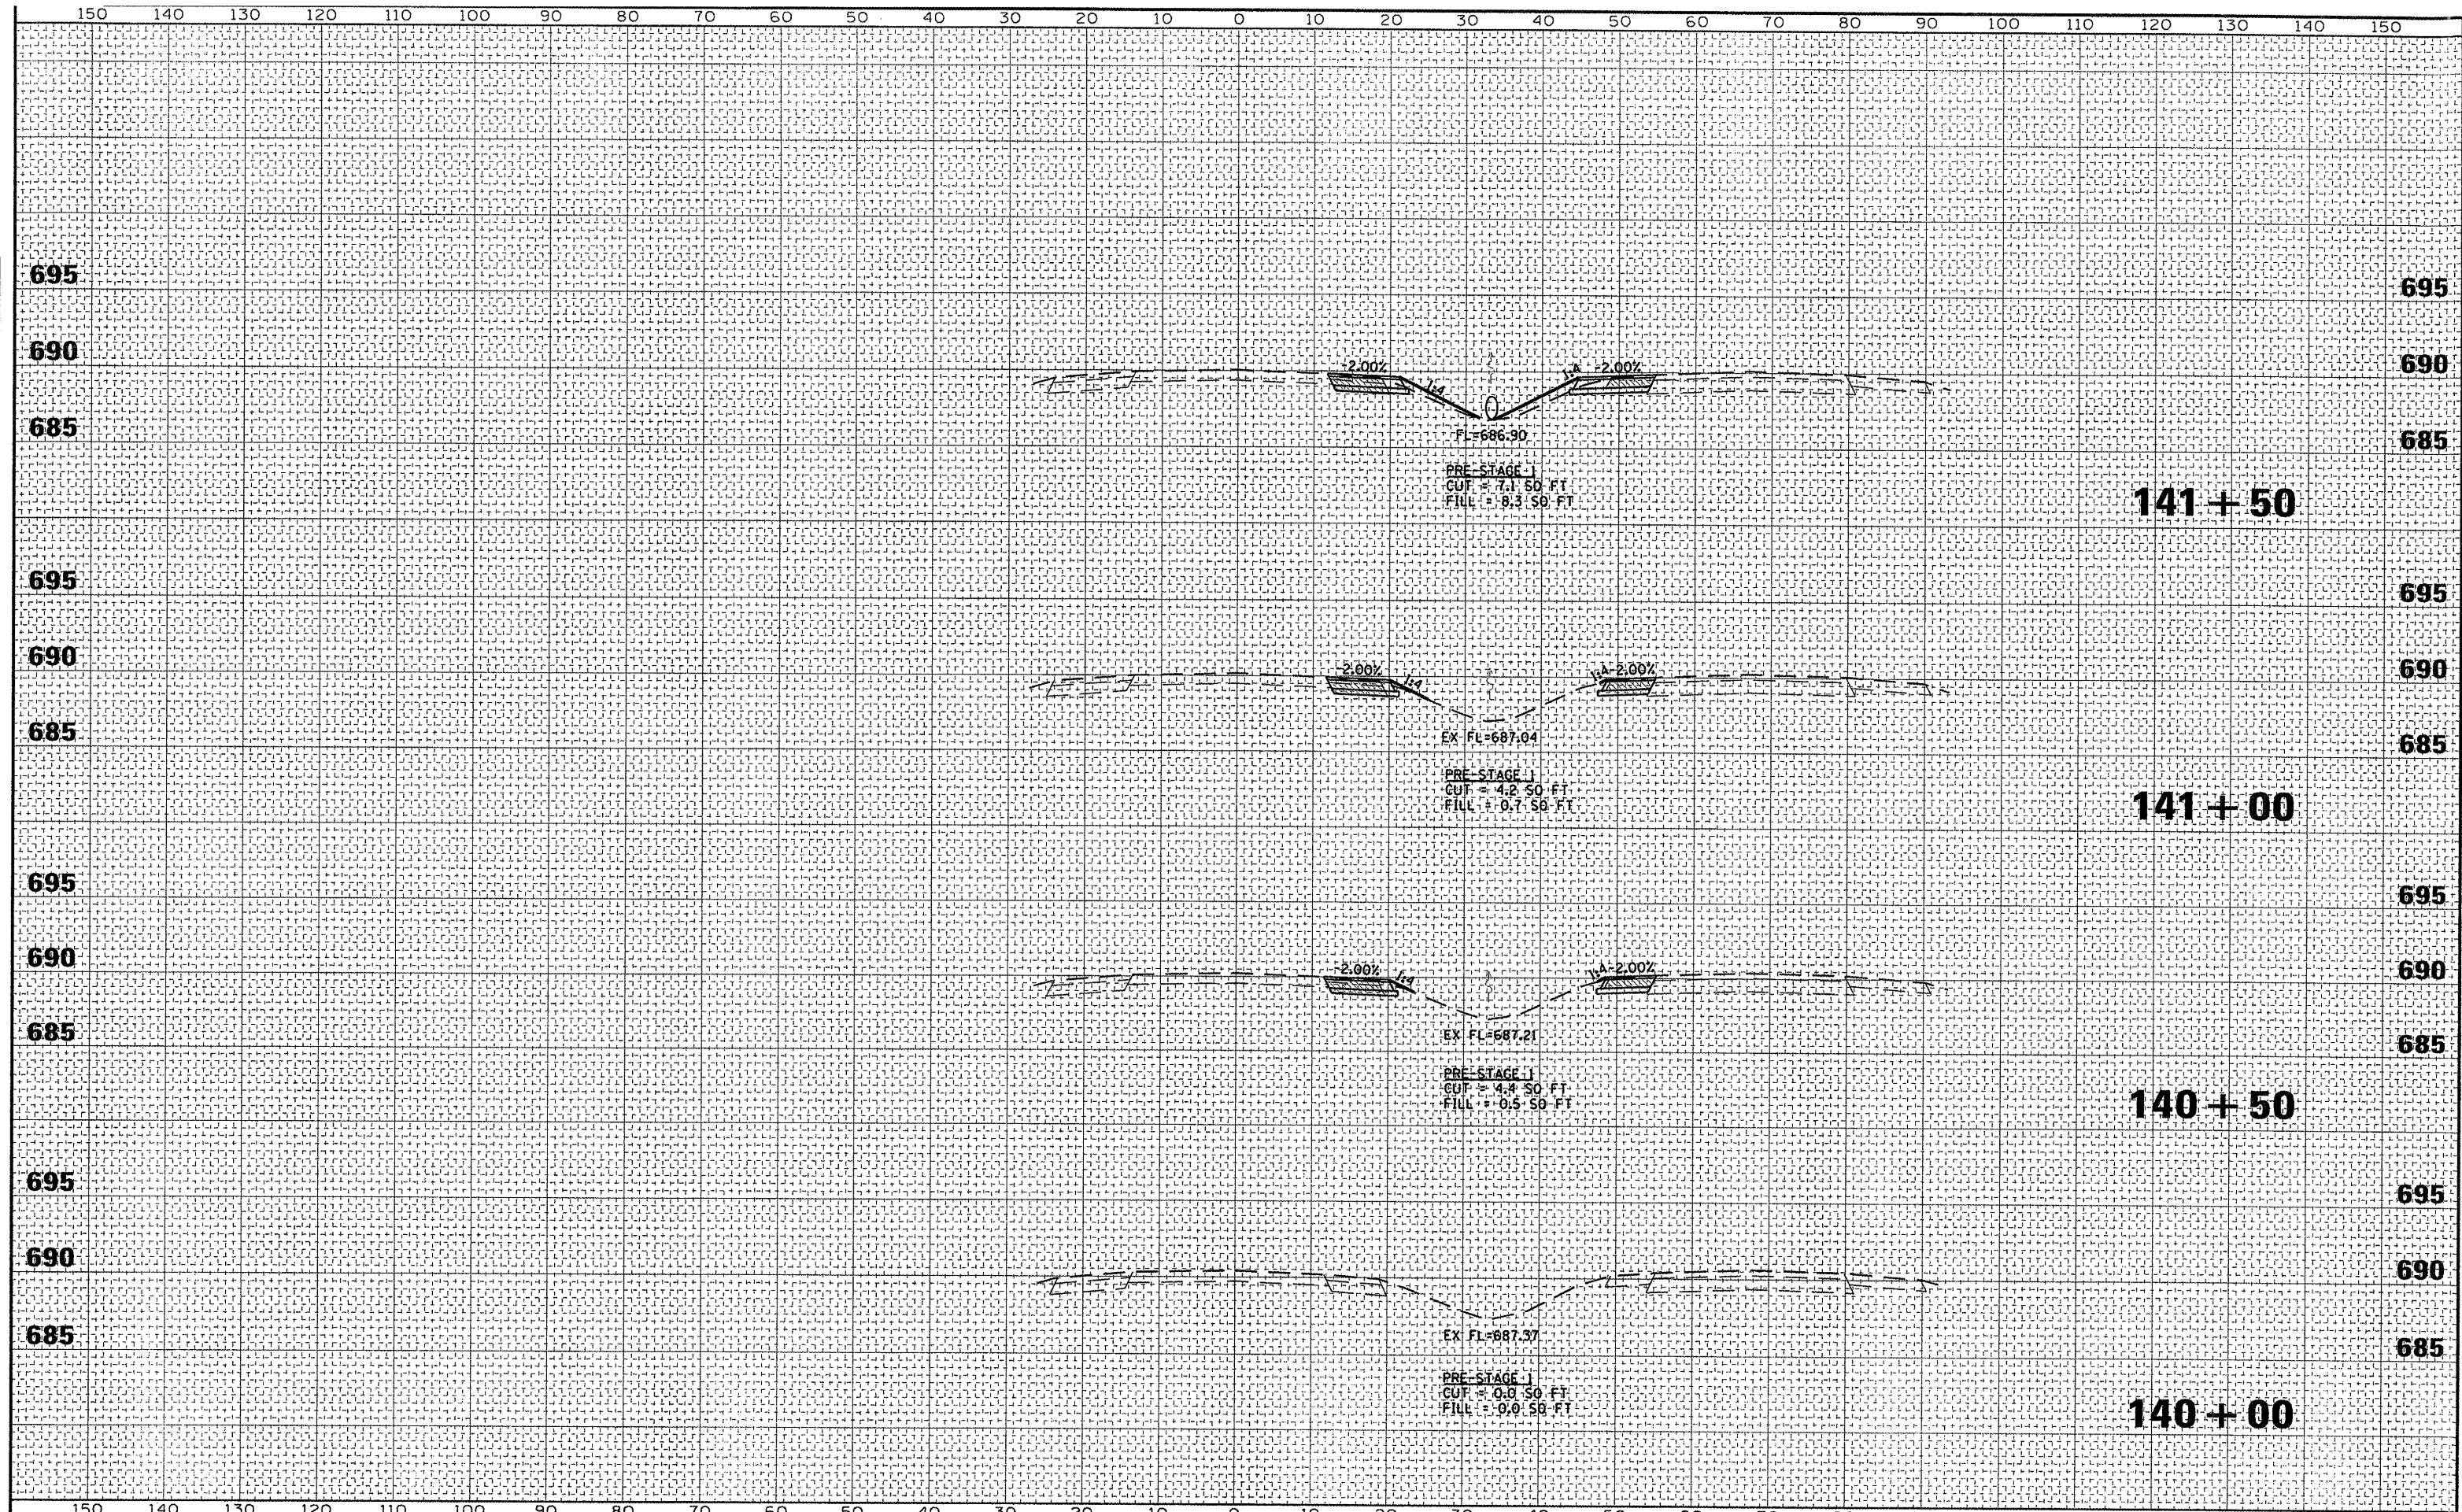

FILE NAME : P:\077files\070286\Phase2\CADD Sheets\0466691-1	USER NAME : s06	DESIGNED : -	REVISED : -	STATE OF ILLINOIS DEPARTMENT OF TRANSPORTATION	CROSS SECTIONS MAINTENANCE OF TRAFFIC (PRE-STAGE 1)			F.A.P. RTE. 310	SECTION (388-2)BR	COUNTY MCDONOUGH	TOTAL SHEETS 130	SHEET NO. 113
PLOT SCALE : 20,000 1/4"	DATE : 12/7/2011	DRAWN : -	REVISED : -		SCALE : 1"=20' H 1"=25' V	SHEET NO. 1	OF 10 SHEETS	STA. 140+00	TO STA. 141+50	CONTRACT NO. 68691 ILLINOIS FED. AID PROJECT		
		CHECKED : -	REVISED : -									
		DATE : -	REVISED : -									