


DATE	
BY	
SURVEYED	
PLOTTED	
TEMPLATE	
AREAS	
CHECKED	
NO.	

DATE	
BY	
SURVEYED	
PLOTTED	
TEMPLATE	
AREAS	
CHECKED	
NO.	

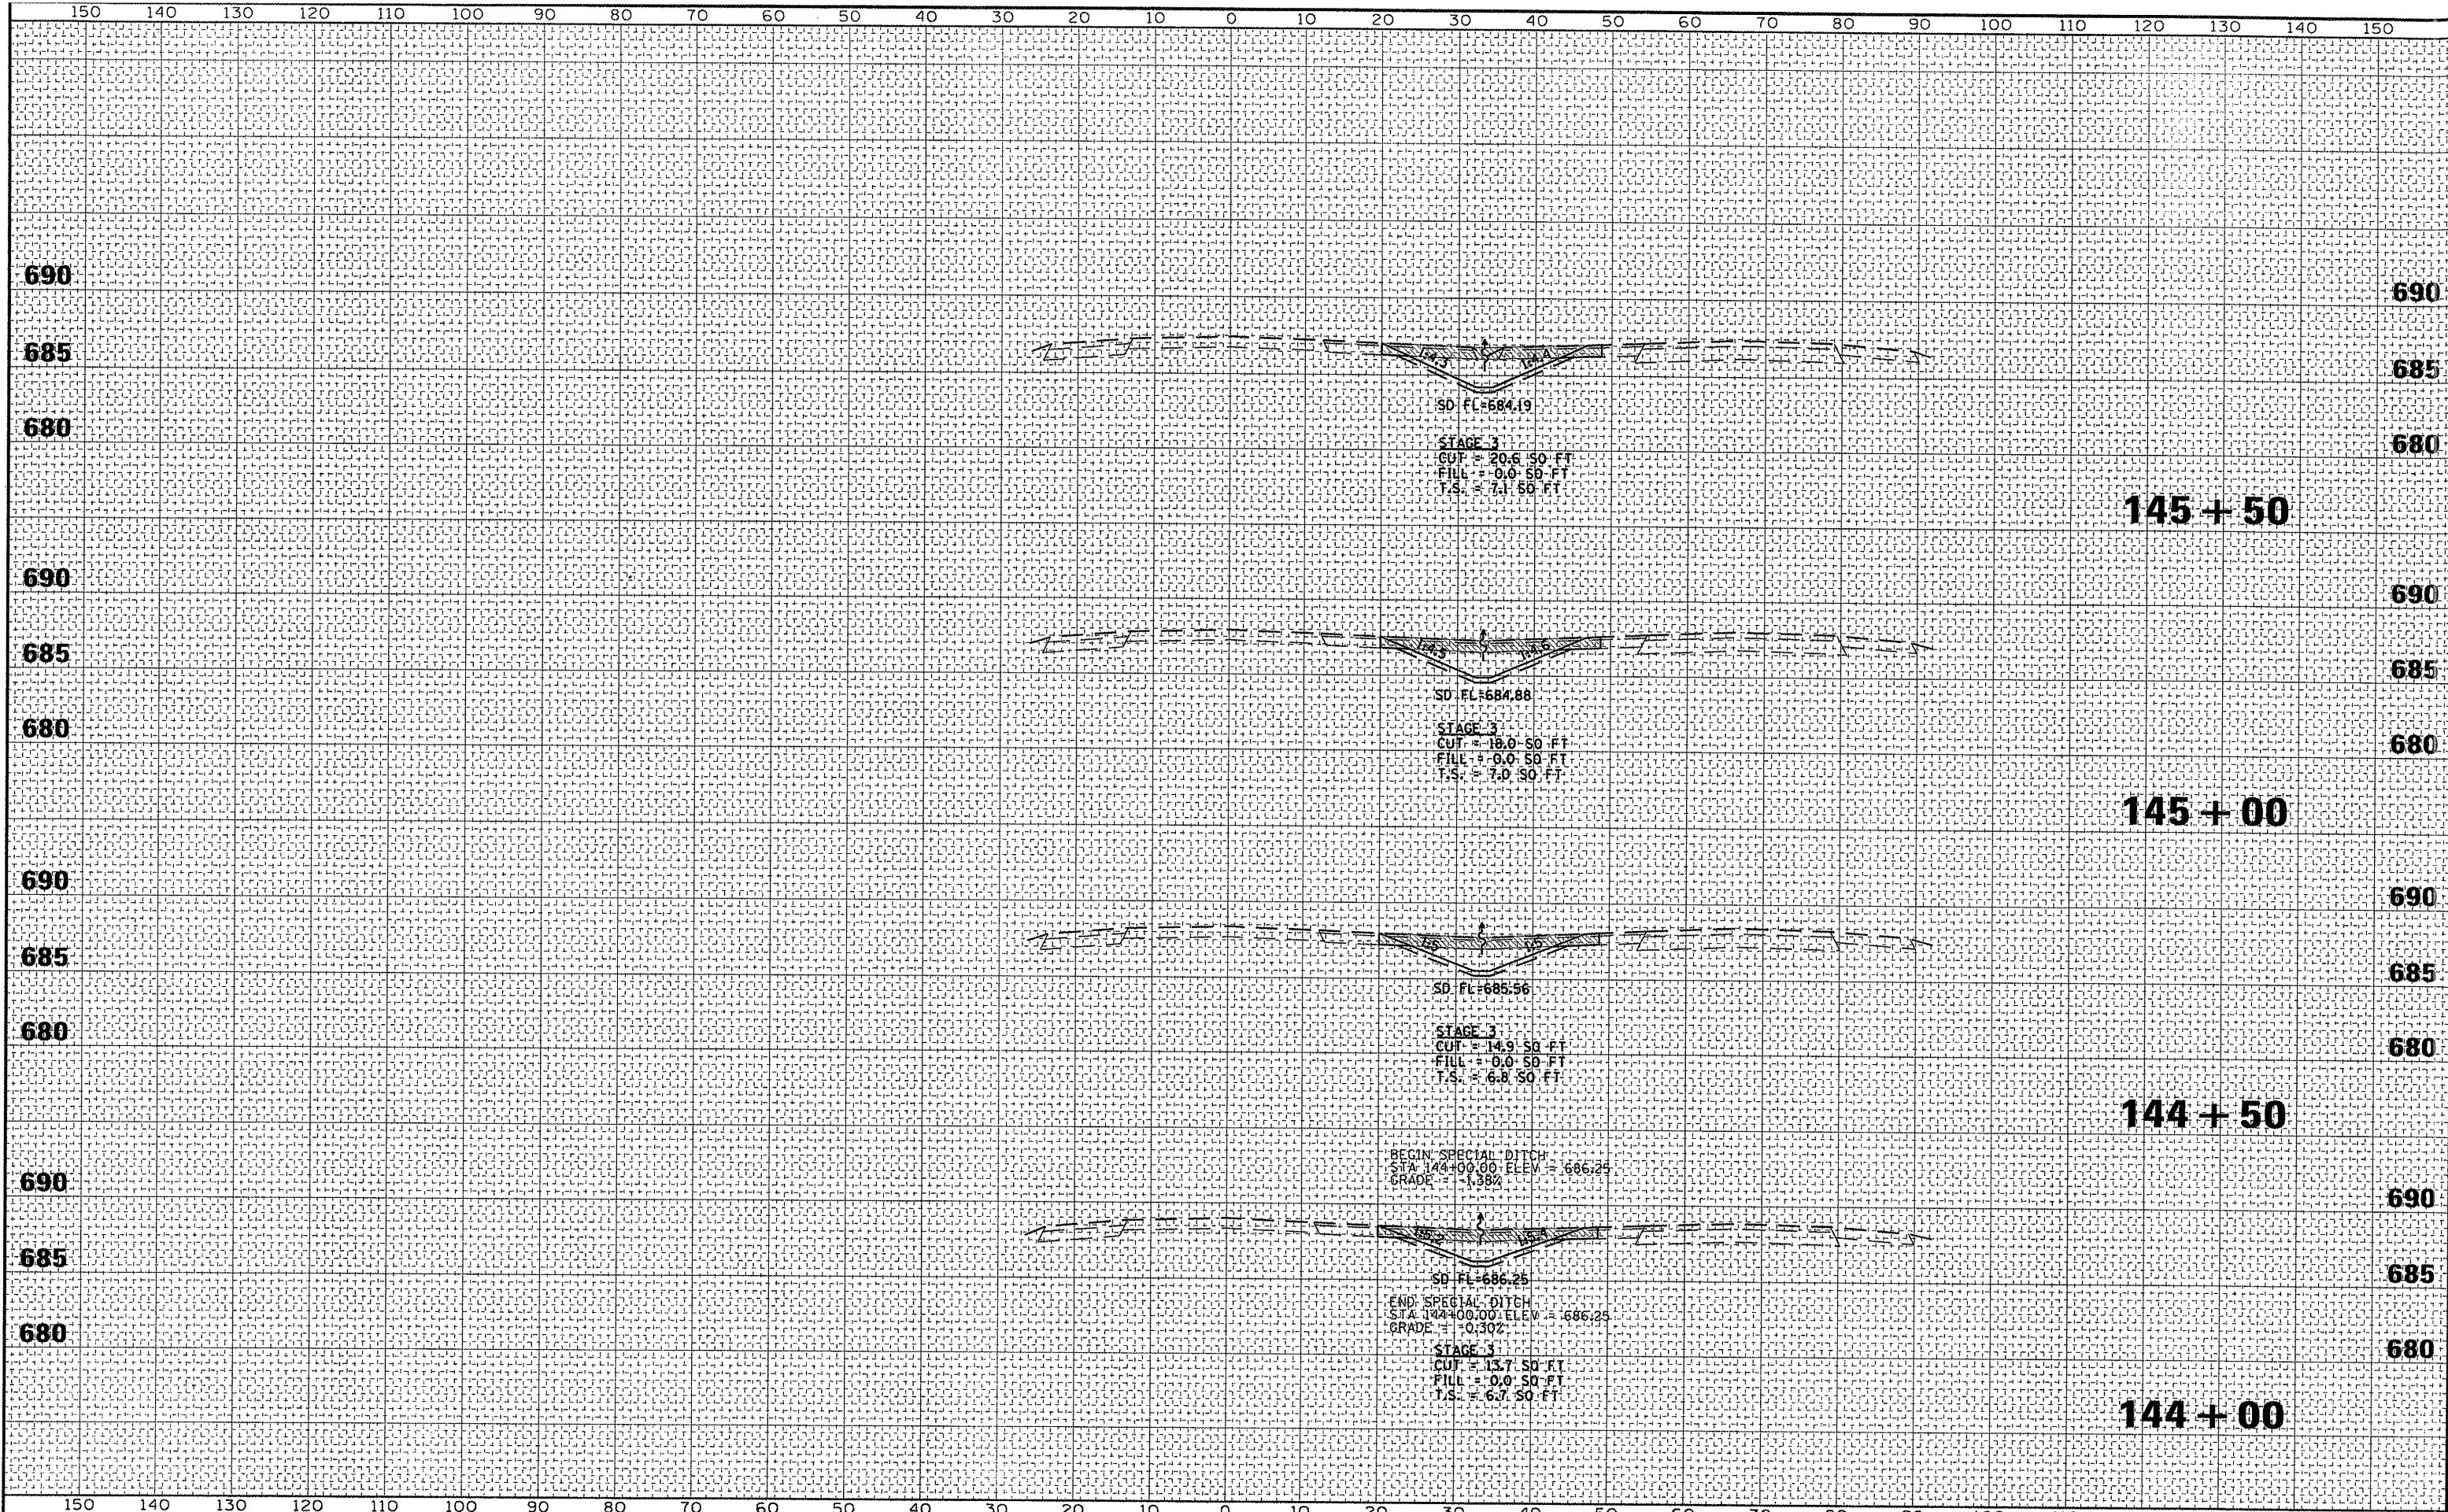

FILE NAME p:\077\105\370286\phase2\cadd\sheet\0468691.dwg	USER NAME seb	DESIGNED -	REVISED -	<b>STATE OF ILLINOIS</b> <b>DEPARTMENT OF TRANSPORTATION</b>	<b>CROSS SECTIONS</b>		F.A.P. RTE. 310	SECTION (388-2)BR	COUNTY MCDONOUGH	TOTAL SHEETS 130	SHEET NO. 125	
PLOT SCALE 1" = 20.0000'	CHECKED -	REVISED -	REVISED -		<b>MAINTENANCE OF TRAFFIC (STAGE 3)</b>		CONTRACT NO. 68691		ILLINOIS FED. AID PROJECT			
PLOT DATE 12/7/2011	DATE -	REVISED -	REVISED -		SCALE: 1" = 20.00'	SHEET NO. 3	OF 8 SHEETS	STA. 144+00	TO STA. 145+50			