


SURVEY	SURVEYED
NOTE BOOK	PLOTTED
NO.	AREAS CHECKED

SURVEY	SURVEYED
NOTE BOOK	PLOTTED
NO.	AREAS CHECKED

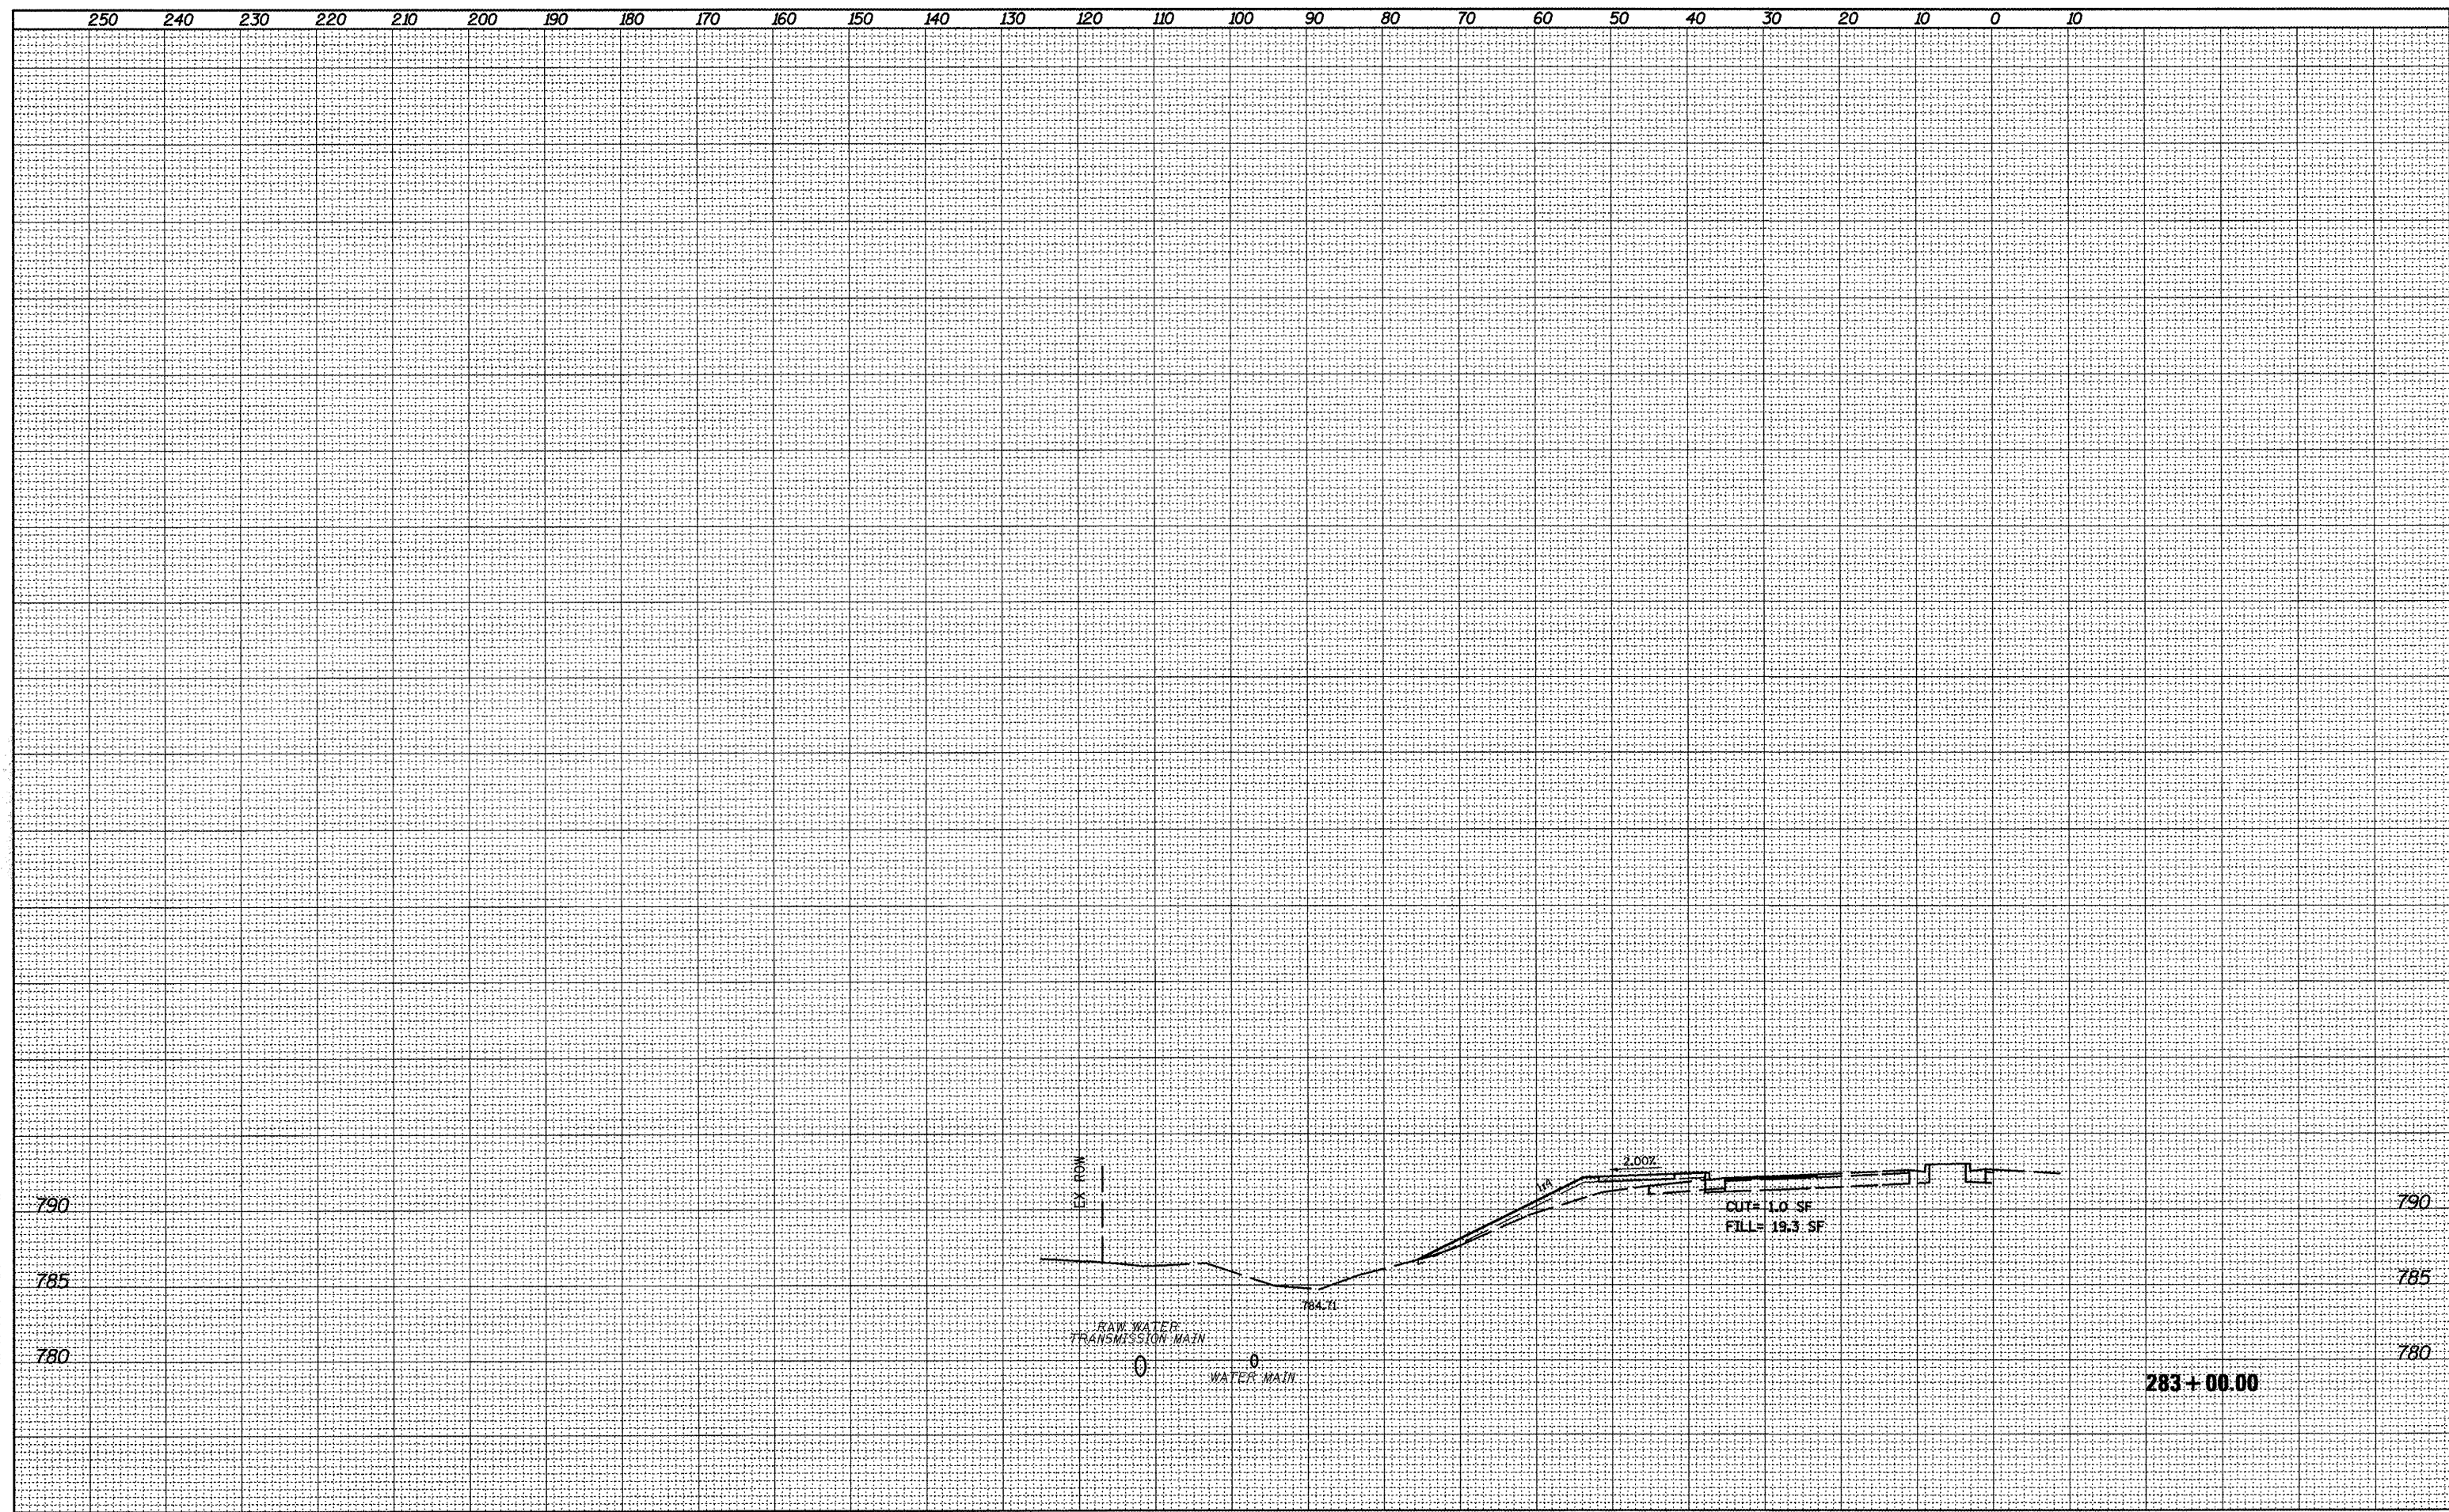

FILE NAME = D412345-shd-details.dgn	USER NAME = boyer-nj	DESIGNED -	REVISED -	STATE OF ILLINOIS DEPARTMENT OF TRANSPORTATION	CROSS SECTIONS			F.A.P. RTE. 399	SECTION (35,36)N-1	COUNTY TAZEWELL	TOTAL SHEETS 60	SHEET NO. 60
	PLOT SCALE = 28.0000' / in.	DRAWN -	REVISED -		SCALE:	SHEET	OF	SHEETS	STA. 283+00.00	TO STA. 283+00.00	CONTRACT NO. 68A66	
	PLOT DATE = 12/15/2011	CHECKED -	REVISED -								ILLINOIS FED. AID PROJECT	
		DATE -	REVISED -									