


STAGE 2

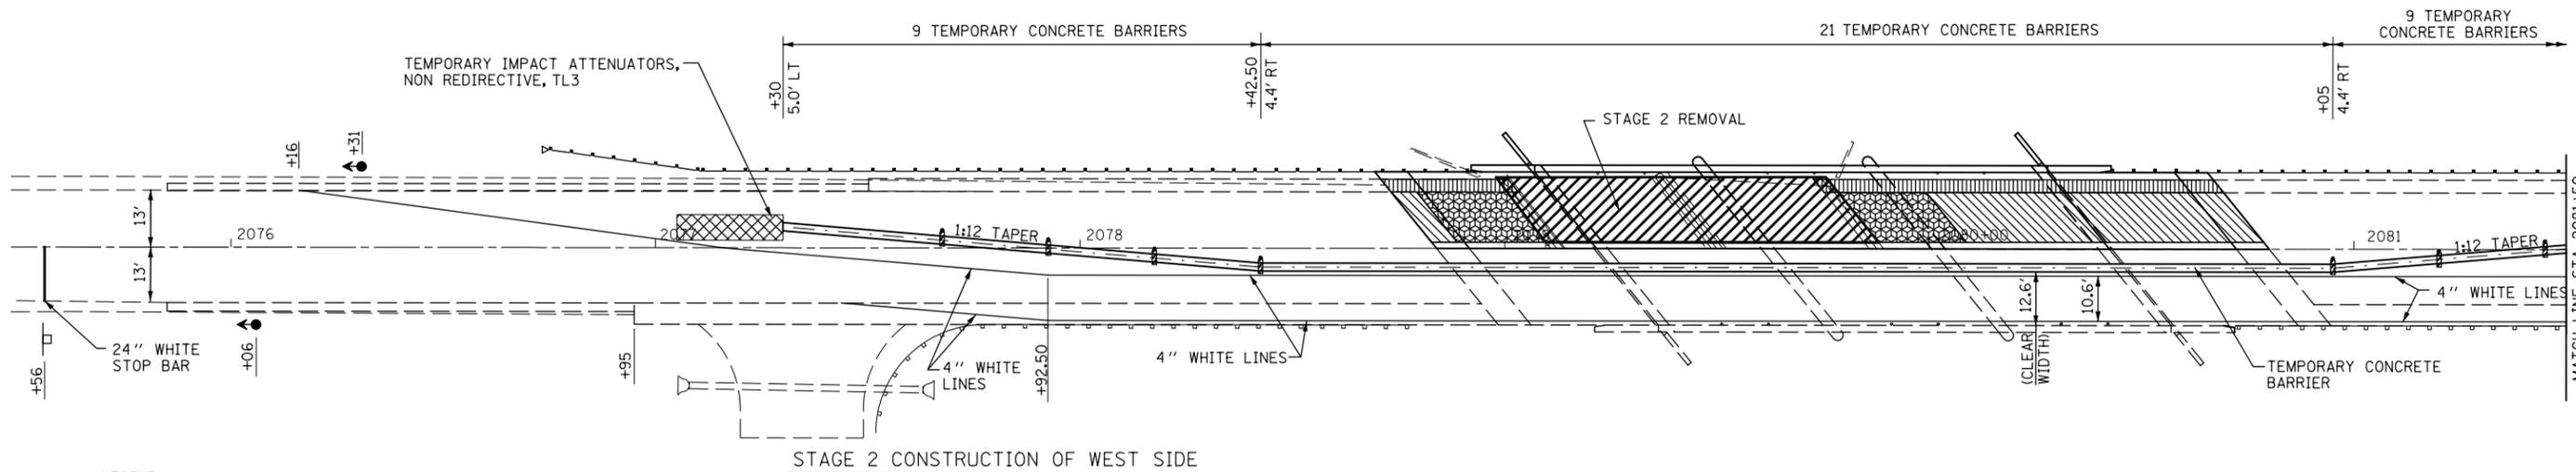

STAGE 2 CONSTRUCTION OF WEST SIDE



LEGEND

- (4) VERTICAL PANELS W/LIGHTS @ 25' CENTERS ON TCB FOR THE LAST 100' OF TAPER PRIOR TO TANGENT
- PAVEMENT REMOVAL
- PAVED SHOULDER REMOVAL
- STRUCTURE REMOVAL
- APPROACH SLAB REMOVAL

1. RELOCATE TEMPORARY CONCRETE BARRIERS, TEMPORARY IMPACT ATTENUATORS AND TEMPORARY MARKINGS AS DETAILED ON TRAFFIC CONTROL AND PROTECTION STANDARD 701321.
2. REMOVE GUARDRAIL, APPROACH PAVEMENT AND REMAINING STRUCTURE FOR WEST SIDE AS, INCLUDING SECTIONS OF TEMPORARY SOIL RETENTION SYSTEM DESIGNATED TO BE REMOVED AFTER STAGE 1 CONSTRUCTION.
3. CONSTRUCT PROPOSED STRUCTURE, APPROACH PAVEMENT, APPROACH PAVEMENT CONNECTORS, GUARDRAIL AND ALL OTHER COLLATERAL WORK FOR WEST SIDE OF ROADWAY AS SHOWN.
4. REMOVE TRAFFIC CONTROL PAVEMENT MARKINGS, TEMPORARY CONCRETE BARRIERS AND TEMPORARY SIGNALS. COST IS INCLUDED IN TRAFFIC CONTROL AND PROTECTION STANDARD 701321.
5. MILL AND RESURFACE PAVEMENT INCLUDING WIDENING FROM STA 2075+70 TO STA 2078+84 & STA 2080+80 TO STA 2083+30. USE TRAFFIC CONTROL AS DETAILED ON STANDARD 701201.
6. FINAL PAVEMENT MARKINGS WILL BE PLACED AFTER COMPLETION OF STAGE 2.

NOTES:

1. PLACE TRAFFIC CONTROL SIGNS AND DEVICES AS SHOWN IN STANDARD 701321.
2. ALL TEMPORARY BRIDGE TRAFFIC SIGNALS FOR STAGE 1 AND STAGE 2 SHALL BE CONSIDERED AS ONE UNIT.
3. BARRIER OFFSETS ARE FROM THE CENTER OF THE BARRIER.

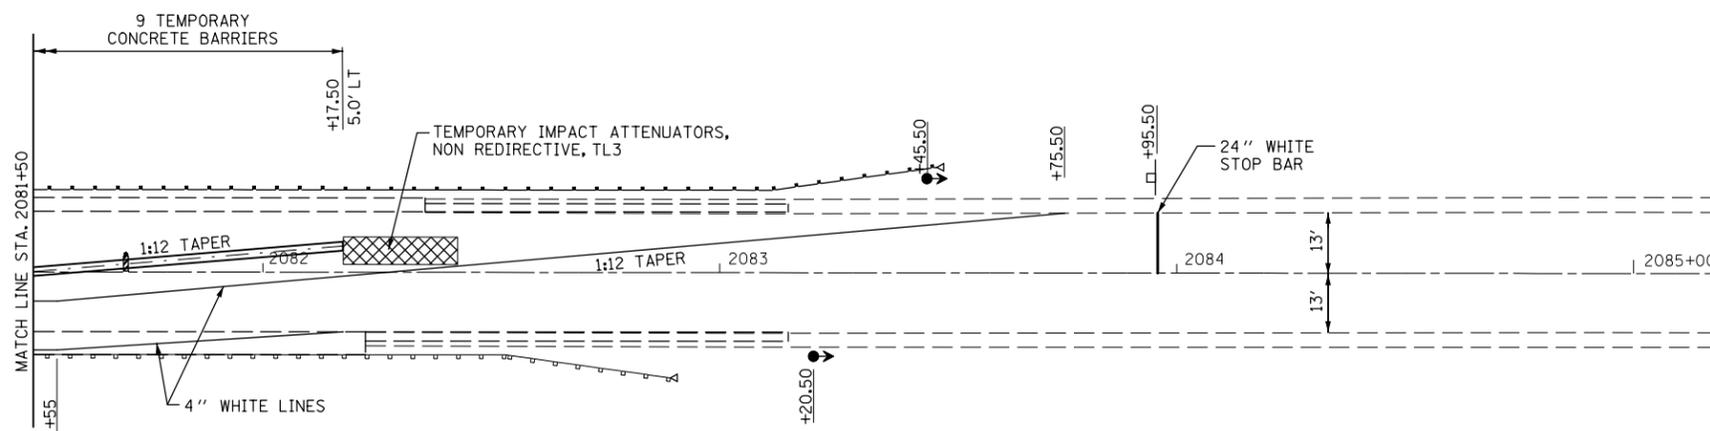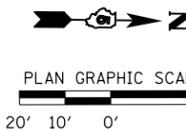

PLAN	SURVEYED	BY	DATE
	PLOTTED		
	CHECKED		
	FILE NAME		

PROFILE	SURVEYED	BY	DATE
	GRADES CHECKED		
	STRUCTURE NOTATIONS CHECKED		

HURST-ROSCHKE ENGINEERS, INC.
HILLSBORO, ILLINOIS 62049
(217) 532-3959 FAX (217) 532-3212



FILE NAME =	USER NAME = keysrb	DESIGNED - JJC	REVISED -
c:\pwork\pwork\keysrb\d0101443\0570582	sh1-staging-2.dgn	DRAWN - TWC	REVISED -
	PLOT SCALE = 40.0000' / in.	CHECKED - MAR	REVISED -
	PLOT DATE = 6/2/2011	DATE - 5-13-11	REVISED -

STATE OF ILLINOIS
DEPARTMENT OF TRANSPORTATION

STAGE 2 CONSTRUCTION PLAN

SCALE: 1"=20' SHEET NO. 2 OF 2 SHEETS STA. 2077+00 TO STA. 2083+00

F.A.P. RTE.	SECTION	COUNTY	TOTAL SHEETS	SHEET NO.
808	94BR-1	CHAMPAIGN	50	12
CONTRACT NO. 70582				
FED. ROAD DIST. NO. 5 ILLINOIS FED. AID PROJECT				