


STATE OF ILLINOIS
DEPARTMENT OF TRANSPORTATION

ROUTE NO.	SECTION	COUNTY	TOTAL SHEETS	SHEET NO.	SHEET NO. B
F.A.I. 74	04HB-2BR	CHAMPAIGN	160	68	SHEETS 23
FED. ROAD DIST. NO. 7	ILLINOIS PROJECT				

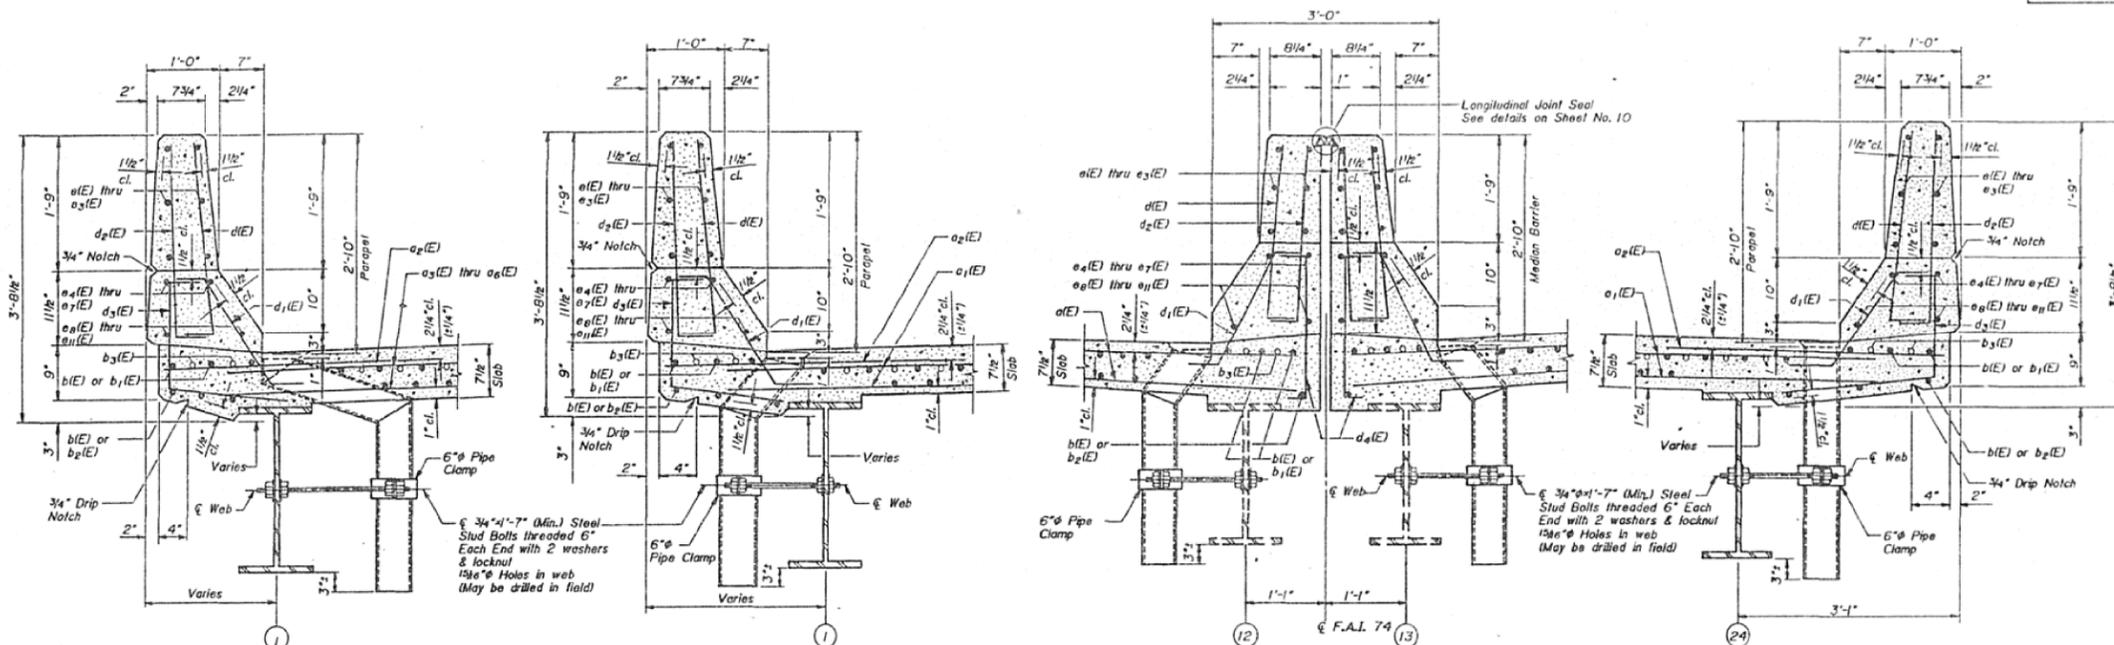


SECTION THRU NORTH PARAPET @ WEST DRAINS

SECTION THRU NORTH PARAPET @ EAST DRAINS

SECTION THRU MEDIAN BARRIER

SECTION THRU SOUTH PARAPET

See Sheet No. 9 for notes and details of Floor Drains and Pipe Clamps.

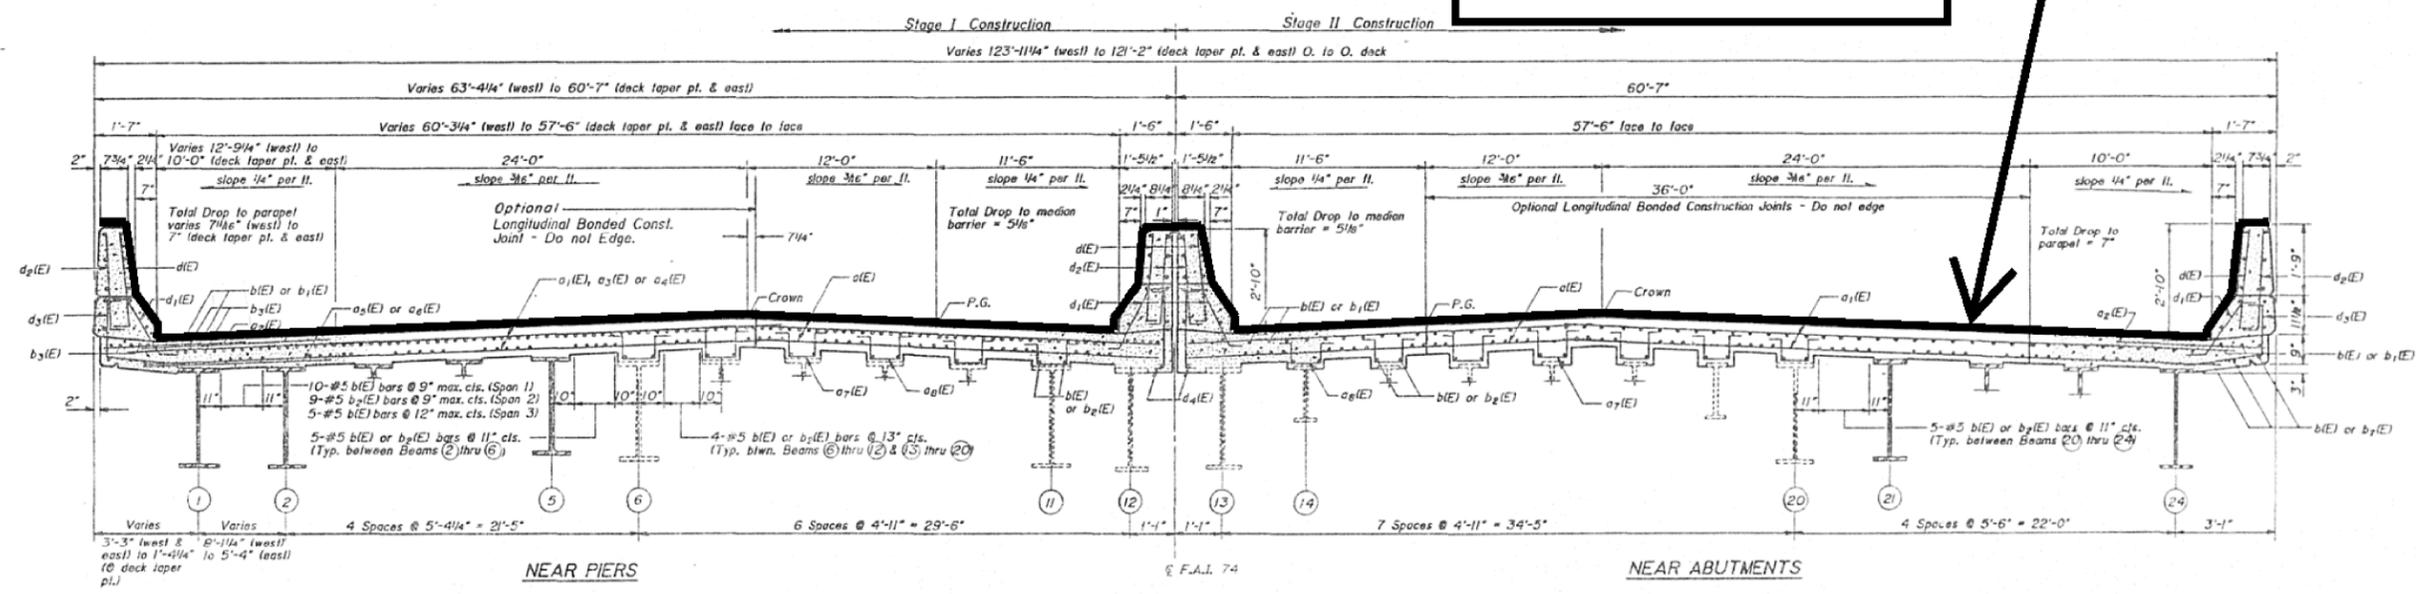

TYPICAL SIX-LANE SECTION WITH PARAPET

PROPOSED PROTECTIVE COAT APPLICATION

BASCOR, INC.
consulting engineers and planners

DESIGNED:	GSP
CHECKED:	HE
DRAWN:	SAW
CHECKED:	GSP

CROSS SECTION
(Looking East)

SUPERSTRUCTURE DETAILS I

F.A.I. ROUTE 74
OVER MARKET STREET
SECTION 04HB-2J BR
CHAMPAIGN COUNTY
STA. 1200+06.10
* VARIOUS
** FY2012 BRIDGE DECK SEALING
*** CHAMPAIGN, DEWITT, & MCLEAN

FILE NAME =	USER NAME =	DESIGNED -	REVISED -	STATE OF ILLINOIS	TYPICAL SECTION;	F.A.I. RTE.	SECTION	COUNTY	TOTAL SHEETS	SHEET NO.
ci:\pw\work\p\idot\personbr\d0286468\05	personbr	DRAWN -	REVISED -	DEPARTMENT OF TRANSPORTATION	SIX-LANE W/PARAPET	74	04HB-2J	CHAMPAIGN	17	8
		CHECKED -	REVISED -						CONTRACT NO.	70917
		DATE -	REVISED -		SCALE:	SHEET	OF	SHEETS	STA.	TO STA.
										ILLINOIS FED. AID PROJECT