



TYPICAL DETAIL PLAN

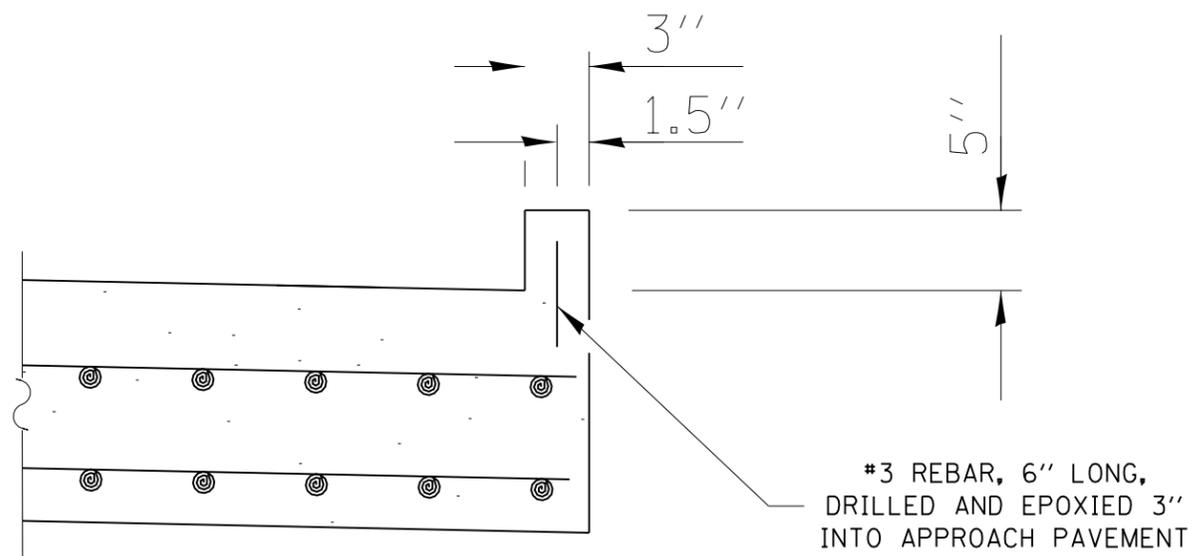

SECTION C-C

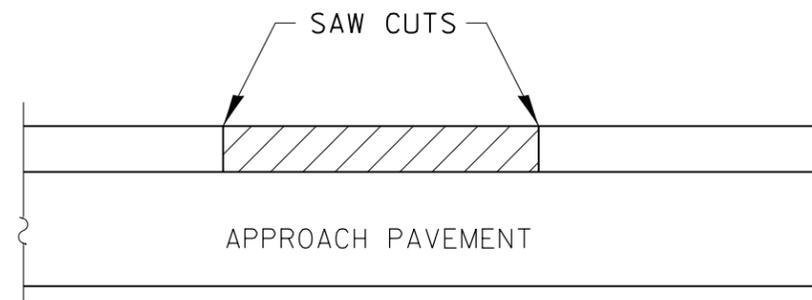

ELEVATION

 CURB REMOVAL AREA

NOTE: SAW CUTS SHALL BE MADE PRIOR TO REMOVAL OF CONCRETE CURB

FILE NAME =	USER NAME = sparksgw	DESIGNED -	REVISED -	STATE OF ILLINOIS DEPARTMENT OF TRANSPORTATION	APPROACH PAVEMENT CURB REPAIR DETAILS			F.A.P. RTE.	SECTION	COUNTY	TOTAL SHEETS	SHEET NO.
ci:\pw\work\p\idot\sparksgw\0280145\067200-sht-details.dgn		DRAWN -	REVISED -		610	(GI-4)	SANGAMON	24	12			
PLOT SCALE = 200.0000' / in.		CHECKED -	REVISED -		CONTRACT NO. 72FOO			ILLINOIS FED. AID PROJECT				
PLOT DATE = Dec-21-2011 03:01:09PM		DATE -	REVISED -		SCALE: NTS	SHEET 2	OF 7 SHEETS	STA.	TO STA.			