


PARCEL NO. 6025109

EXIST. CURVE 30001
 PI STA. = 11+06.93
 $\Delta = 12^\circ 48' 51''$ (LT)
 $D = 19^\circ 05' 55''$
 $R = 300.00'$
 $T = 33.69'$
 $L = 67.09'$
 $E = 1.89'$
 $\theta =$
 $T.R. =$
 $S.E. RUN =$
 $P.C. STA = 10+73.24$
 $P.T. STA = 11+40.34$

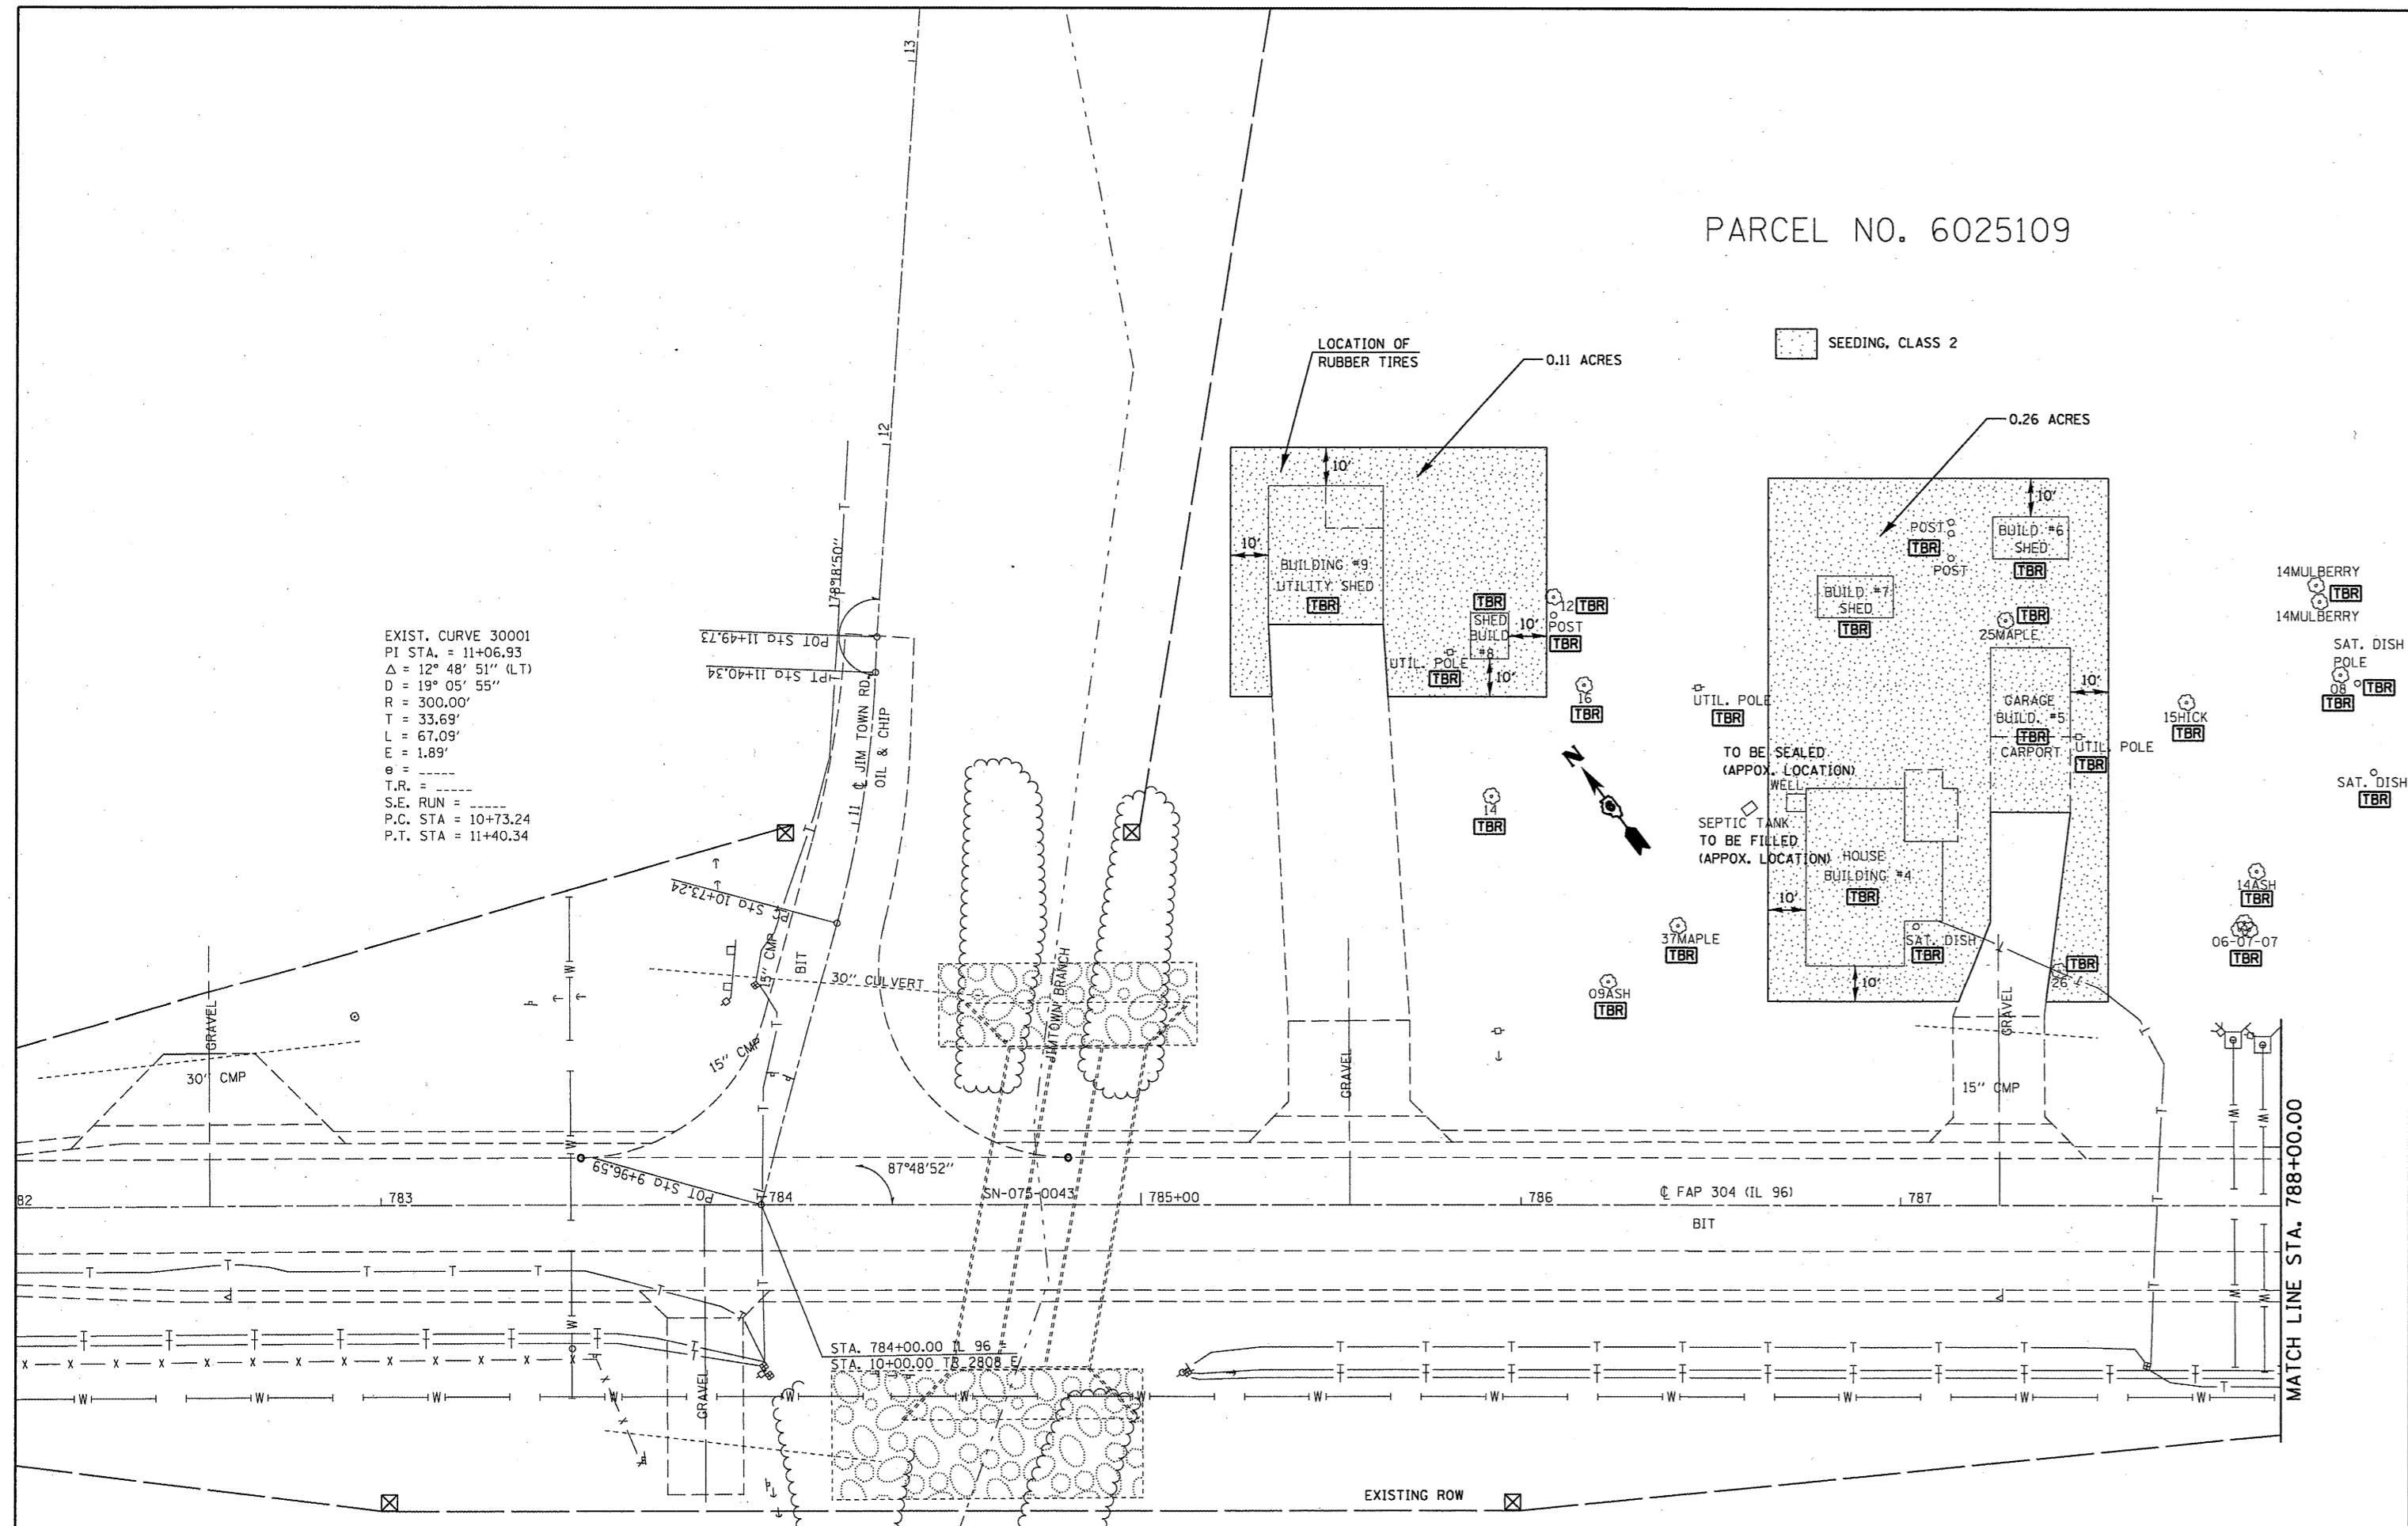

FILE NAME =	USER NAME = cox.jr	DESIGNED - JWC	REVISED -	STATE OF ILLINOIS DEPARTMENT OF TRANSPORTATION	PARCEL NO. 6025109 BUILDING DEMOLITION & SEEDING PLAN	F.A.P. RATE =	SECTION =	COUNTY =	TOTAL SHEET NO. =
DRAWN - JWC	REVISED -	304	2 DM			PIKE =	7		
PLOT SCALE = 48.0000' / in.	CHECKED - RSC	REVISED -				CONTRACT NO. 72F09	5		
PLOT DATE = Dec-12-2011 04:17:15PM	DATE =	REVISED -				ILLINOIS FED. AID PROJECT			