


THERMO PAV'T MARK -
LINE 4" (WHITE)

PARKING LANE

PARKING LANE

NOTE: @ RRPM'S @ 80' SPACING

IL 15 @ RR

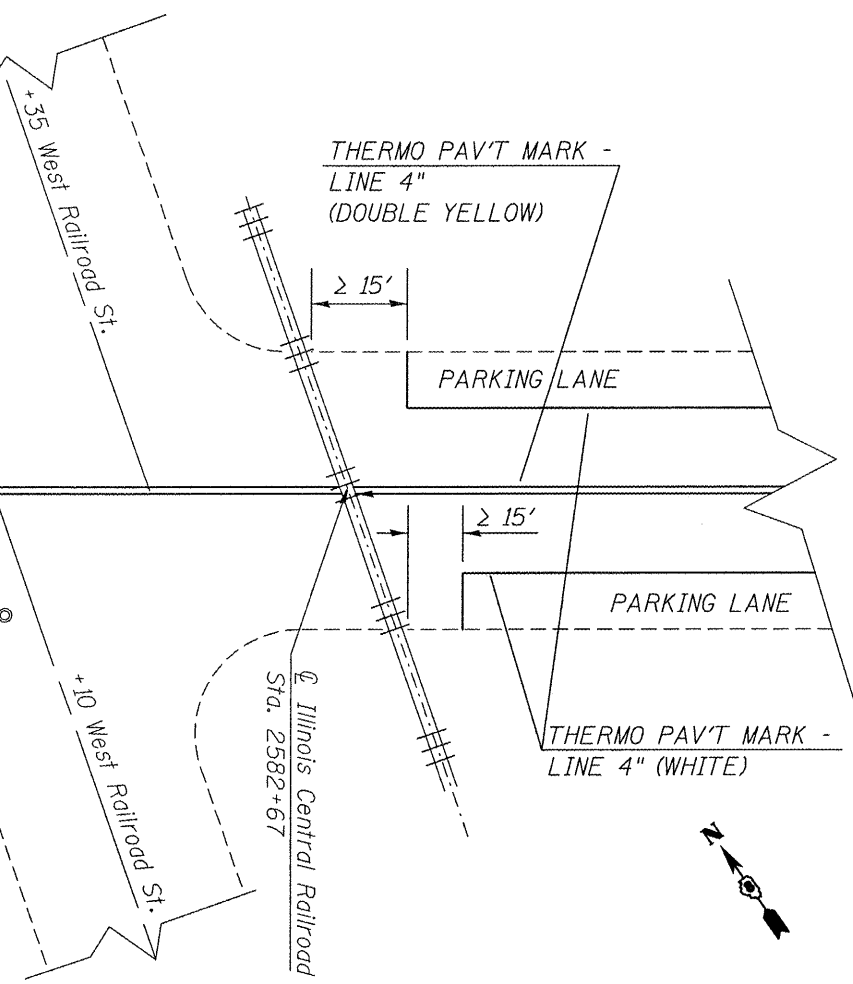


THERMO PAV'T MARK -
LINE 4" (WHITE)

THERMO PAV'T MARK -
LETTERS & SYMBOLS
(WHITE)

THERMO PAV'T MARK -
LINE 4" (YELLOW) W/PRIS.
CURB REFLECTORS
@ 40' CENTERS

THERMO PAV'T MARK -
LINE 4" (WHITE)

IL 15 @ US 51

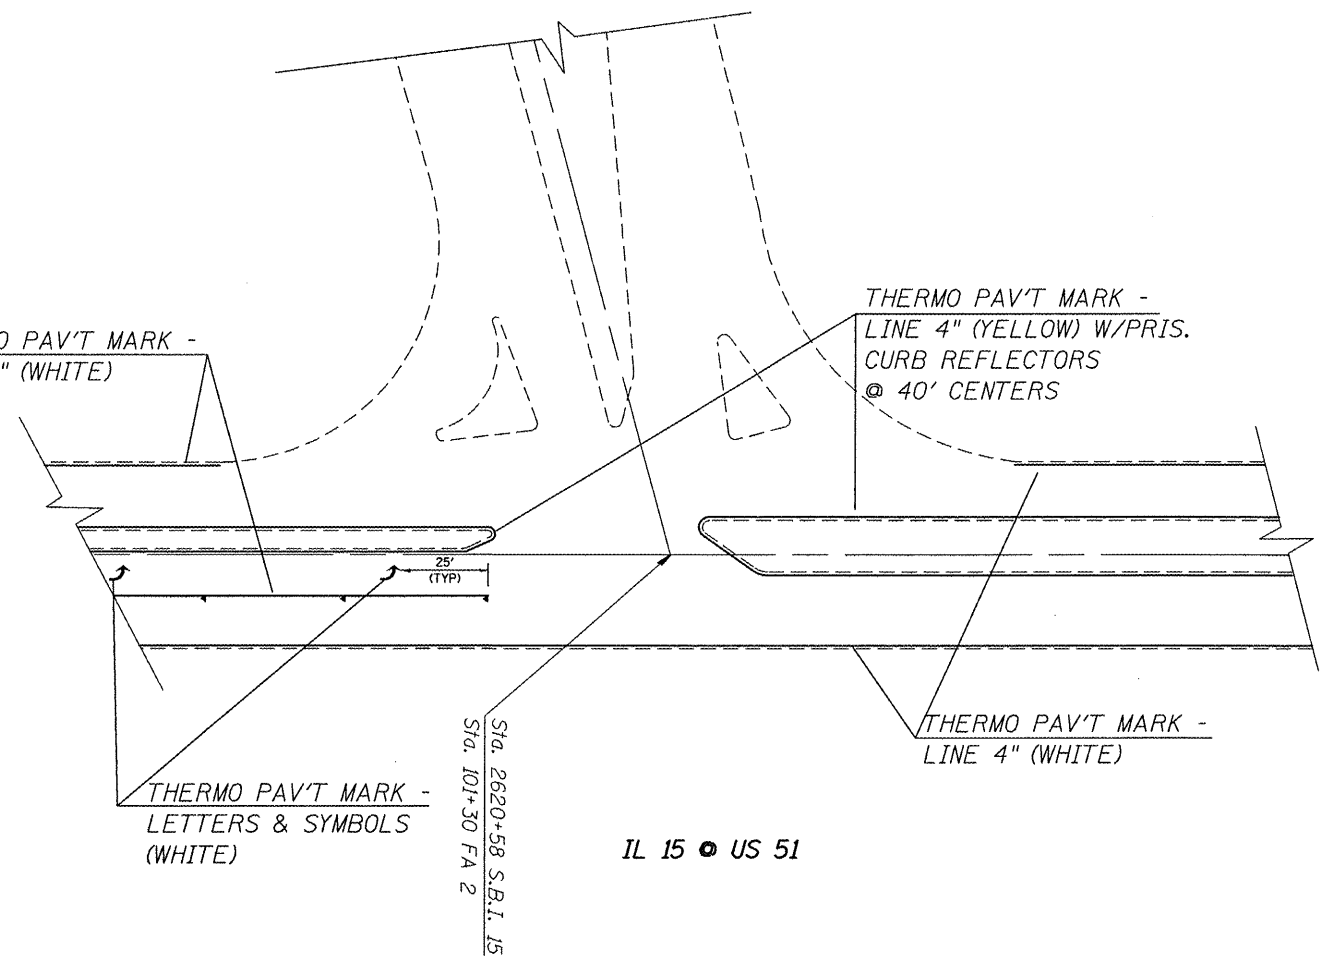

THERMO PAV'T MARK -
LINE 24" (WHITE)

PARKING LANE

PARKING LANE

THERMO PAV'T MARK -
LETTERS & SYMBOLS
(WHITE)

W10-1


THERMO PAV'T MARK -
LETTERS & SYMBOLS
(WHITE)

PARKING LANE

PARKING LANE

THERMO PAV'T MARK -
LINE 24" (WHITE)

IL 15 @ RR

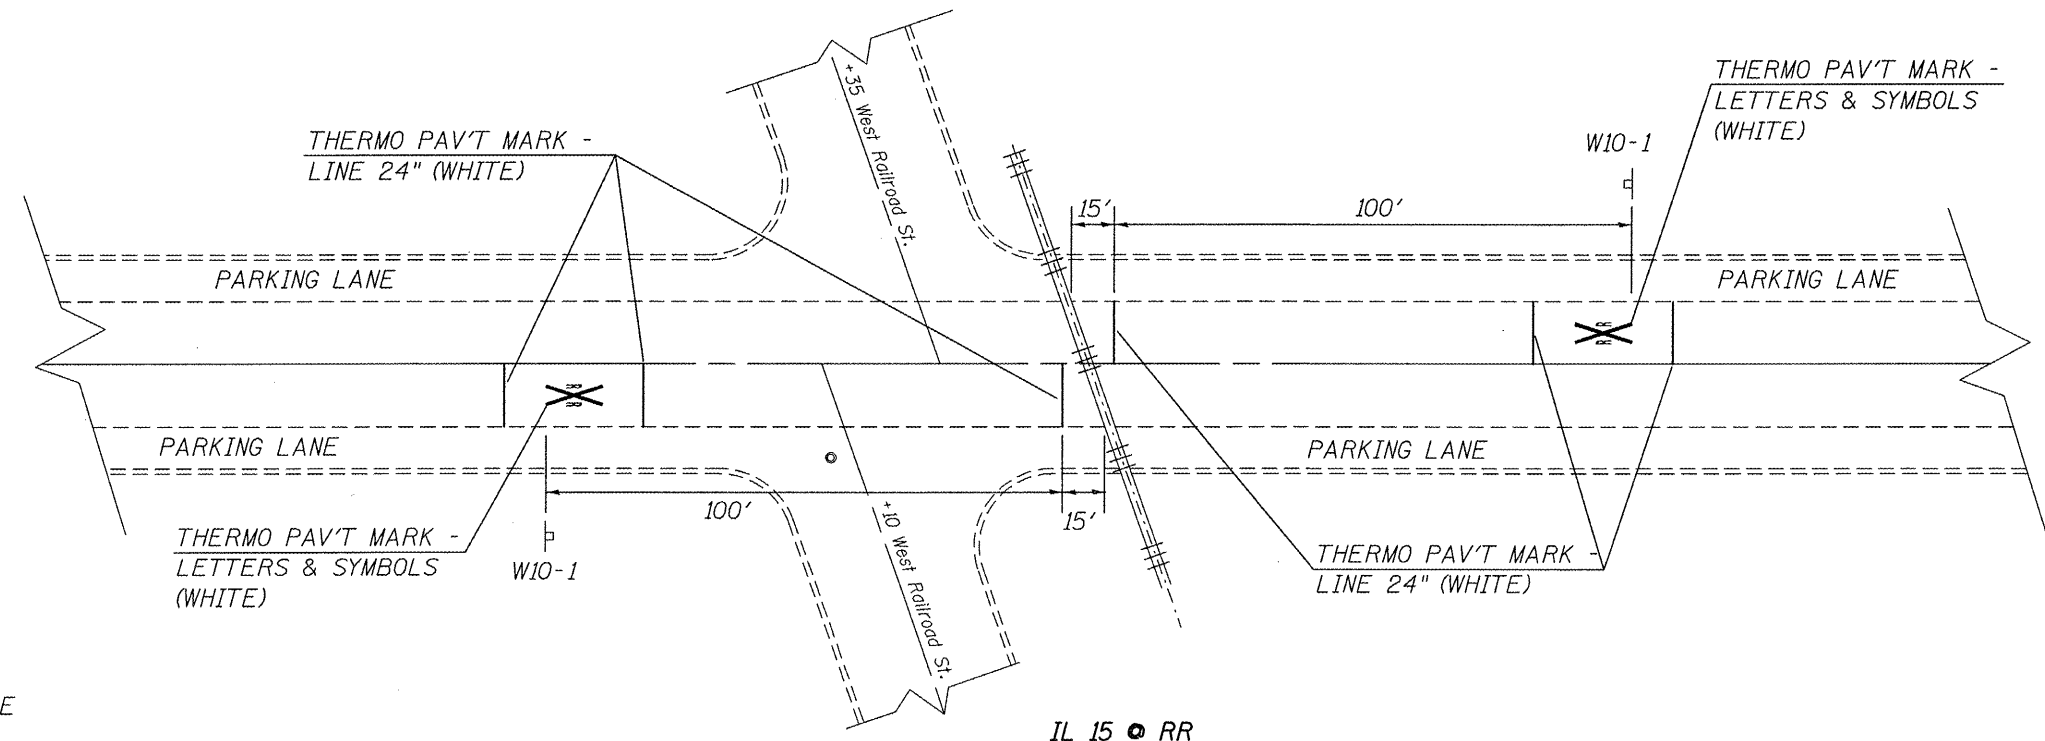

NOTE: JEFF ABEL (TRAFFIC OPS) WILL BE RESPONSIBLE FOR THE SIGNS (W10-1).

FILE NAME =	USER NAME = oonoverpj	DESIGNED -	REVISED -
er:\pwork\pwidot\oonoverpj\d0212697\d0212697	6652-sht-pln.dgn	DRAWN -	REVISED -
	PLOT SCALE = 100.0000' / 1" =	CHECKED -	REVISED -
	PLOT DATE = 1/9/2012	DATE -	REVISED -

STATE OF ILLINOIS
DEPARTMENT OF TRANSPORTATION

STRIPING DETAILS

SCALE: SHEET NO. 1 OF 1 SHEETS STA. TO STA.

F.A.P. RTE.	SECTION	COUNTY	TOTAL SHEETS	SHEET NO.
322/821	(10-1,11)RS-3	WASHINGTON	18	14
FED. ROAD DIST. NO.		ILLINOIS FED. AID PROJECT		

CONTRACT NO. 76E52