


PARCEL #	PROPERTY OWNER	PURPOSE	ACRES
78	GARY O'DANIEL AND JUDY REES	NEW ROW	0.056±

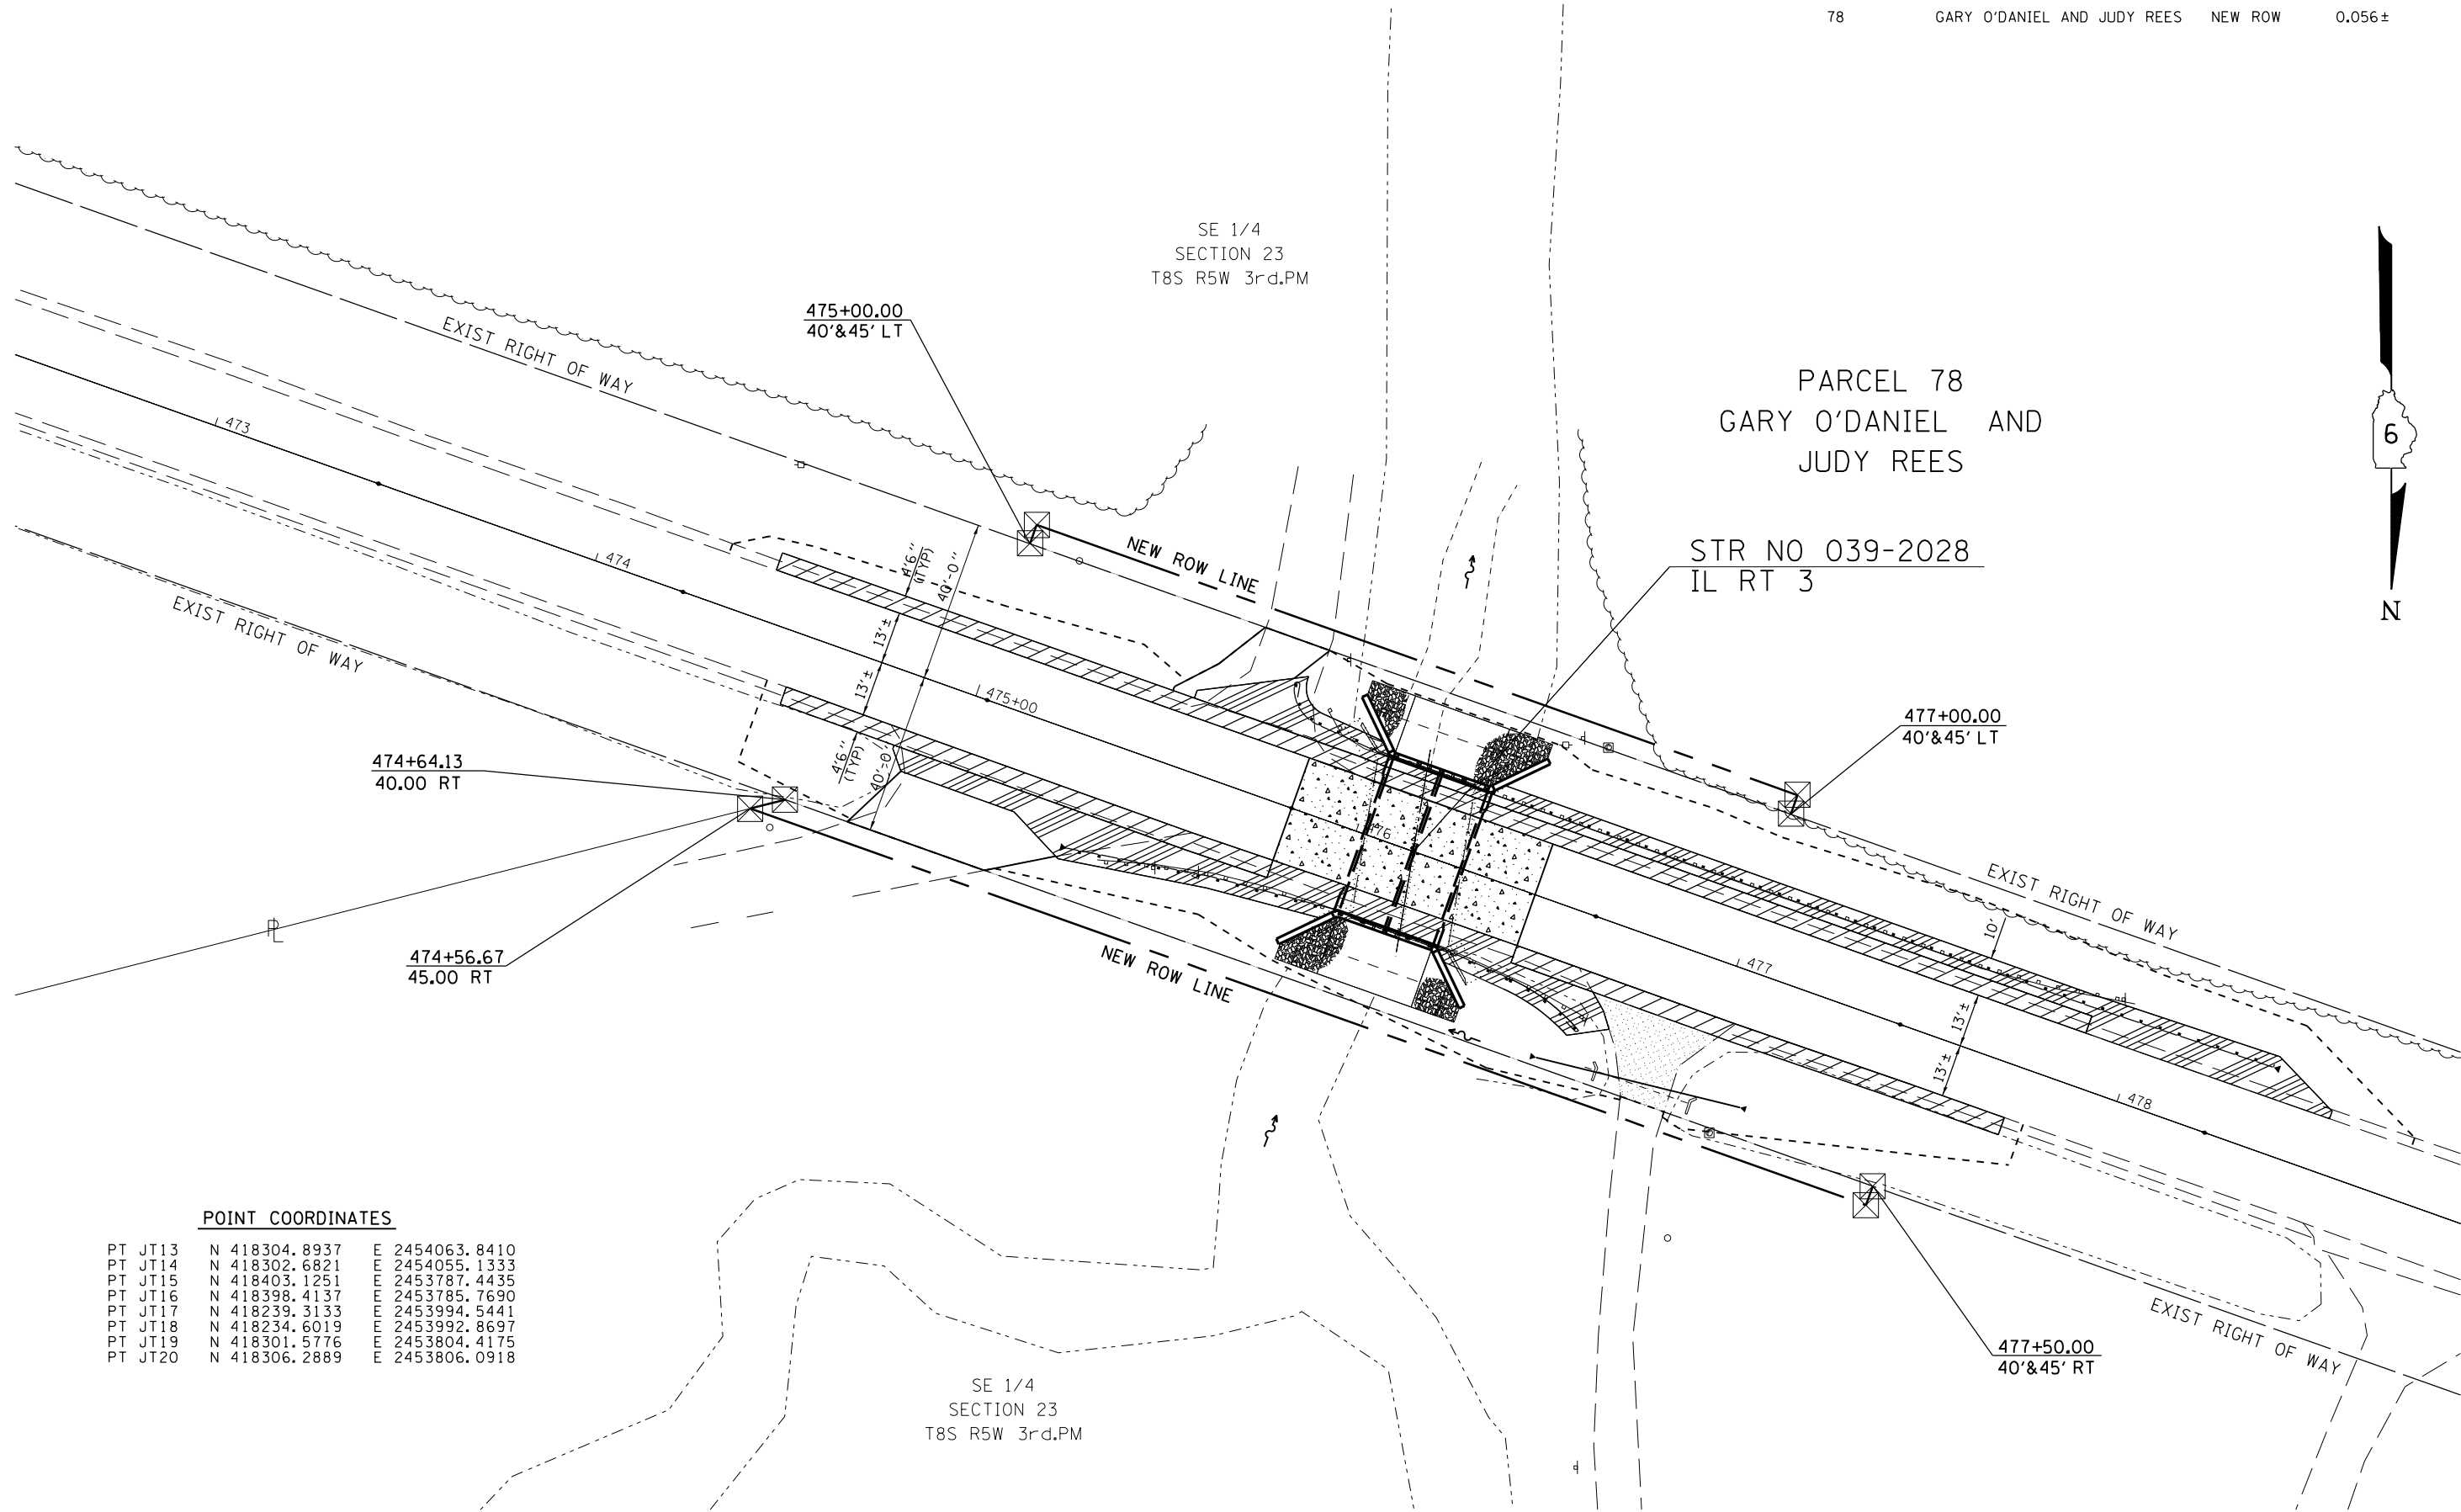

POINT COORDINATES

PT JT13	N	418304.8937	E	2454063.8410
PT JT14	N	418302.6821	E	2454055.1333
PT JT15	N	418403.1251	E	2453787.4435
PT JT16	N	418398.4137	E	2453785.7690
PT JT17	N	418239.3133	E	2453994.5441
PT JT18	N	418234.6019	E	2453992.8697
PT JT19	N	418301.5776	E	2453804.4175
PT JT20	N	418306.2889	E	2453806.0918

SE 1/4
SECTION 23
T8S R5W 3rd.PM

FILE NAME : c:\paw-work\pawdot\lavenderba\02288815\0978197-shr-row.dgn
MODEL : #MODEL\$
PLOT DRIVER : #PLTDVRS\$



USER NAME : lavenderba	DESIGNED -	REVISED -
	DRAWN - CNH	REVISED -
PLOT SCALE = 40.0000' / in.	CHECKED -	REVISED -
PLOT DATE = 12/9/2011	DATE - 11/10/11	REVISED -

STATE OF ILLINOIS
DEPARTMENT OF TRANSPORTATION

RIGHT OF WAY PLANS			
PROJECT D905210	JOB NO. R-99-012-09		
SCALE: 20	SHEET 2 OF 2 SHEETS	STA.	TO STA.

F.A.P. RTE.	SECTION	COUNTY	TOTAL SHEETS	SHEET NO.
312	123B-3	JACKSON	58	16
CONTRACT NO. 78197				
FED. ROAD DIST. NO.	ILLINOIS	FED. AID PROJECT		