



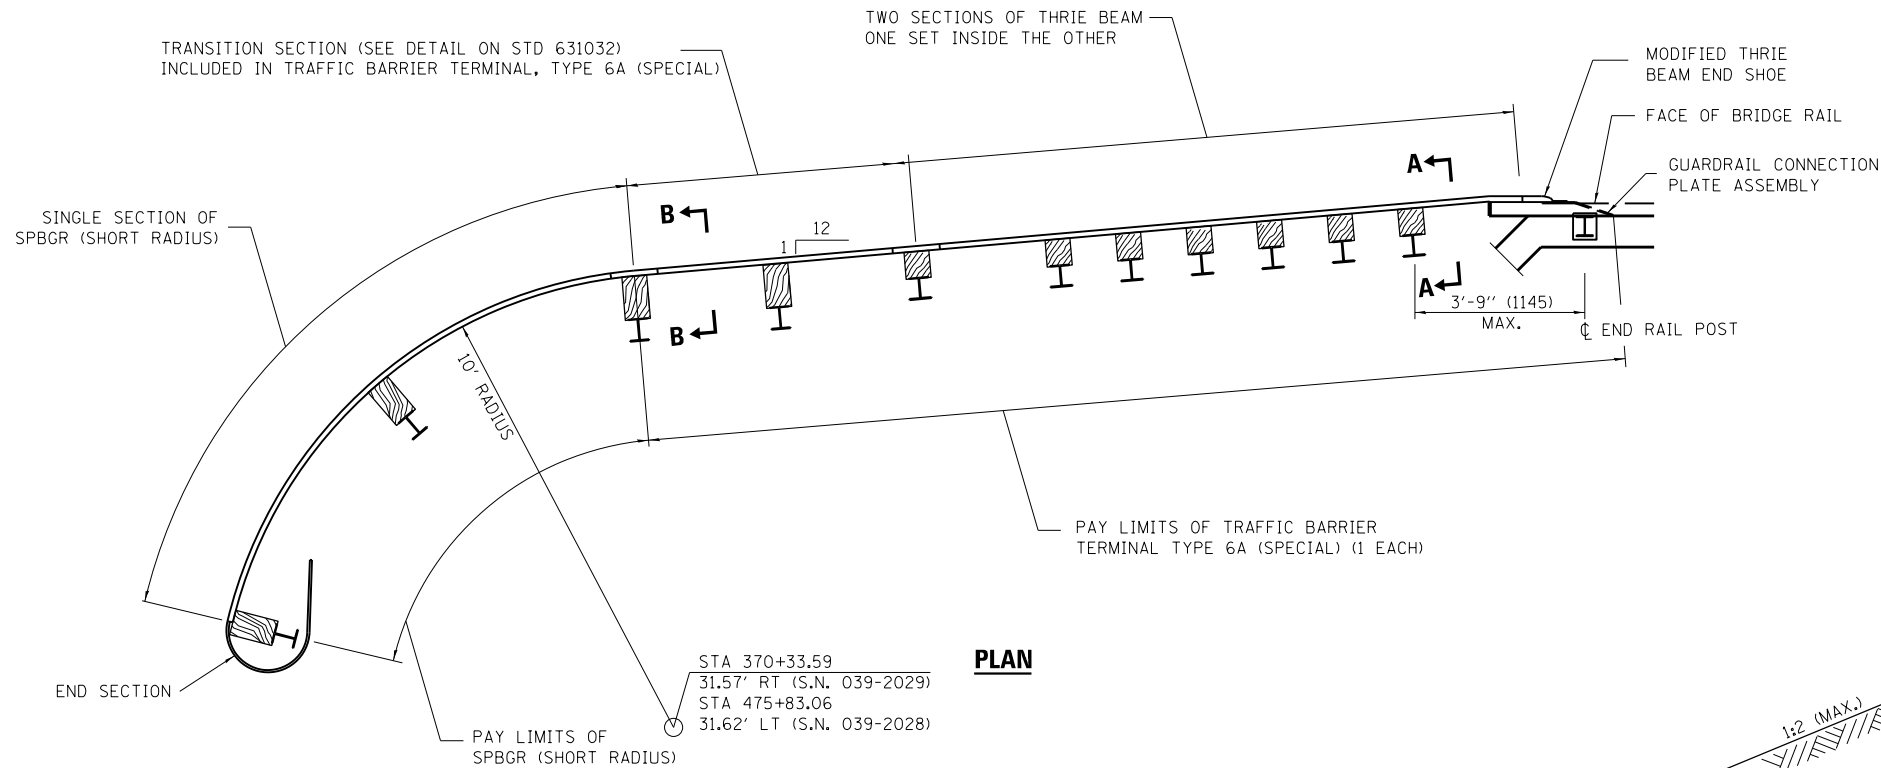


PLAN

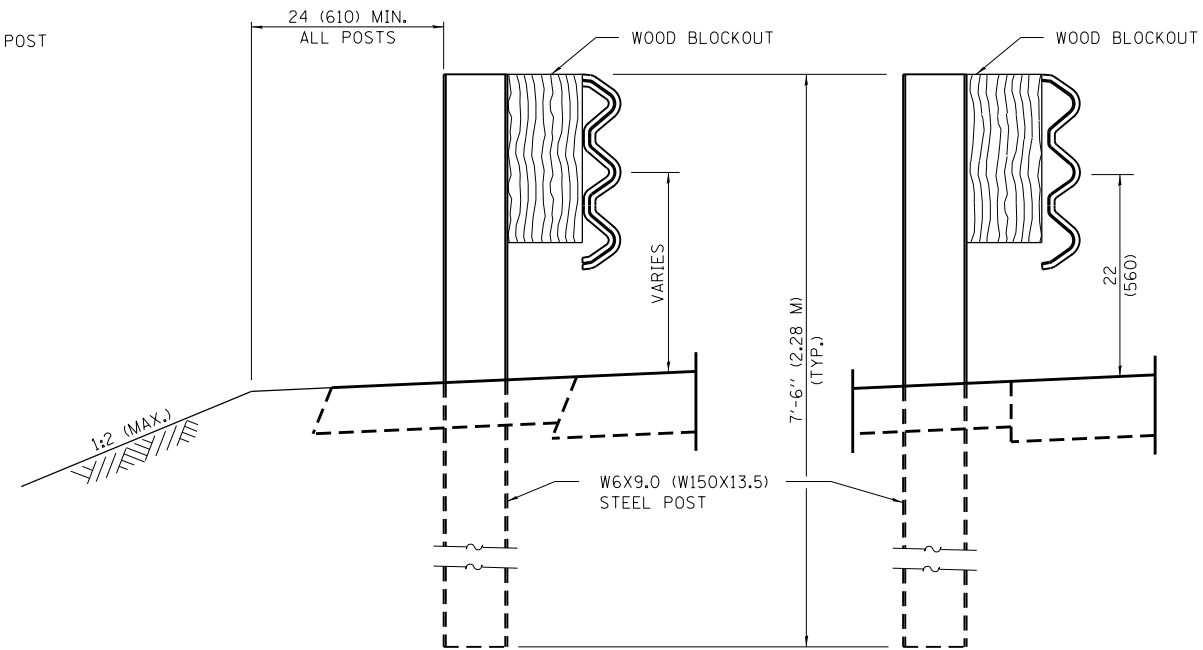

SECTION A-A

SECTION B-B

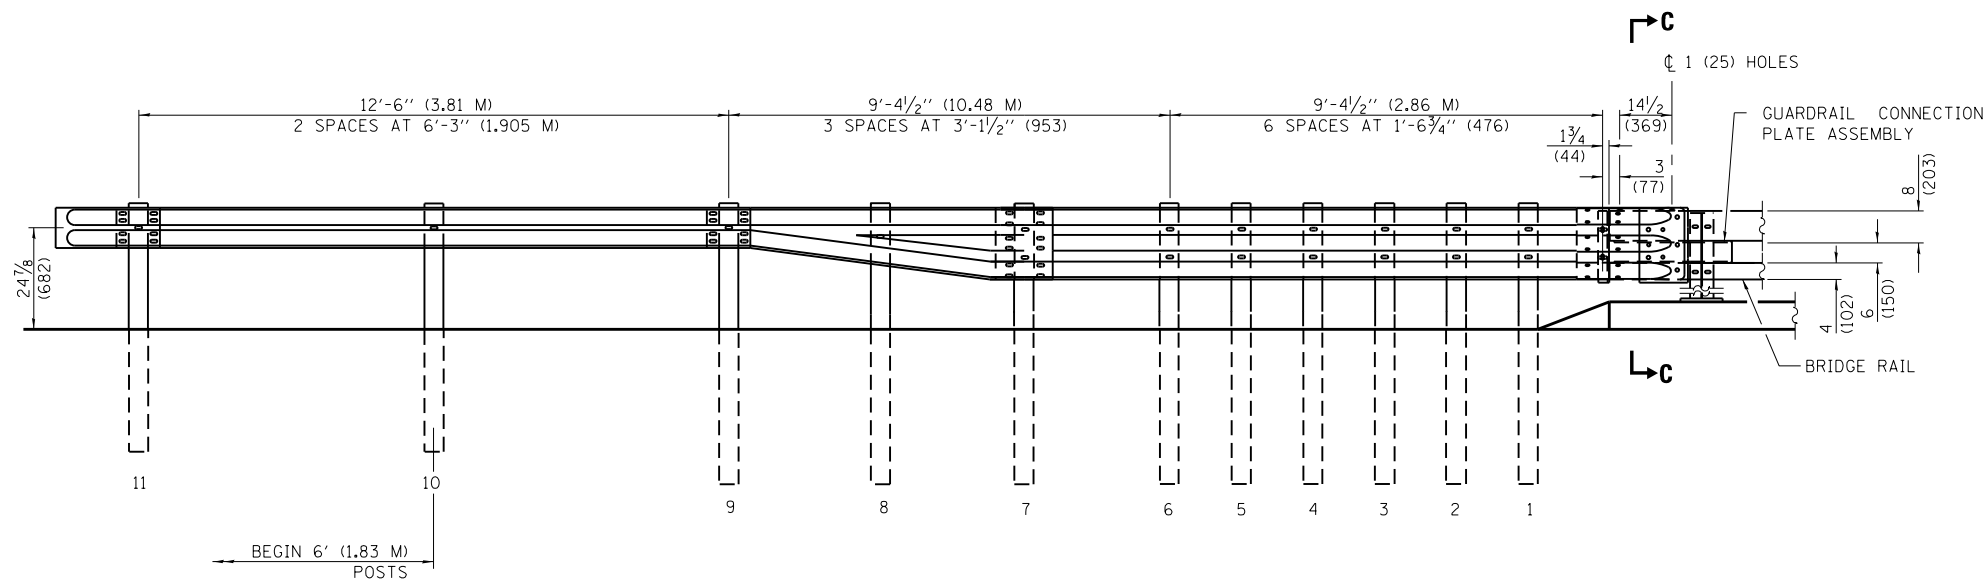

ELEVATION

GENERAL NOTES

- SEE STANDARD 631032 FOR SECTION C-C AND ADDITIONAL DETAILS.
- SEE STANDARD 630001 FOR DETAILS OF GUARDRAIL NOT SHOWN.
- THRIE BEAM RAIL SHALL BE BOLTED TO BLOCK-OUT AT ALL POSTS.
- ALL DIMENSIONS ARE IN INCHES (MILLIMETERS) UNLESS OTHERWISE SHOWN.

FILE NAME = D978197-shr-detail1.dgn
MODEL = Default
PLOT DRIVER = V8i_PDF.plt



USER NAME = mmann	DESIGNED - MCV	REVISED -
	DRAWN - CMM	REVISED -
PLOT SCALE = 100.0000' / 1"	CHECKED - MTM	REVISED -
PLOT DATE = 11/10/2011	DATE - 11/10/11	REVISED -

**STATE OF ILLINOIS
DEPARTMENT OF TRANSPORTATION**

**TRAFFIC BARRIER TERMINAL, TYPE 6A (SPECIAL)
STRUCTURE NO. 039-2029 NE CORNER &
STRUCTURE NO. 039-2028 SE CORNER**

SCALE: N.T.S. SHEET NO. 2 OF 2 SHEETS STA. TO STA.

F.A.P. RTE.	SECTION	COUNTY	TOTAL SHEETS	SHEET NO.
312	123B-4	JACKSON	58	18
CONTRACT NO. 78197				
ILLINOIS FED. AID PROJECT				