



PARTIAL LONGITUDINAL SECTION

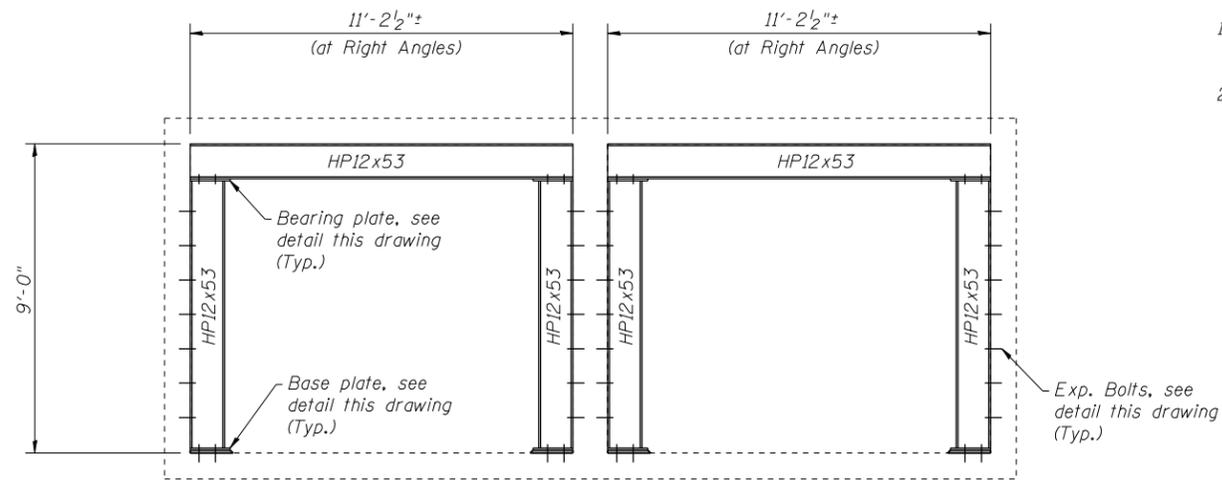


TRANSVERSE SECTION

TEMPORARY SUPPORT SYSTEM NOTES

1. Complete Temporary Support System must be installed/approved prior to commencing any concrete removal.
2. Furnishing, installing, and subsequent removal of beams, connections, etc. required for the Temporary Support System will be paid for at the Contract Unit Price per each for Temporary Support System at the locations specified in the plans. After removal, all Temporary Support System materials shall be the property of the Contractor.

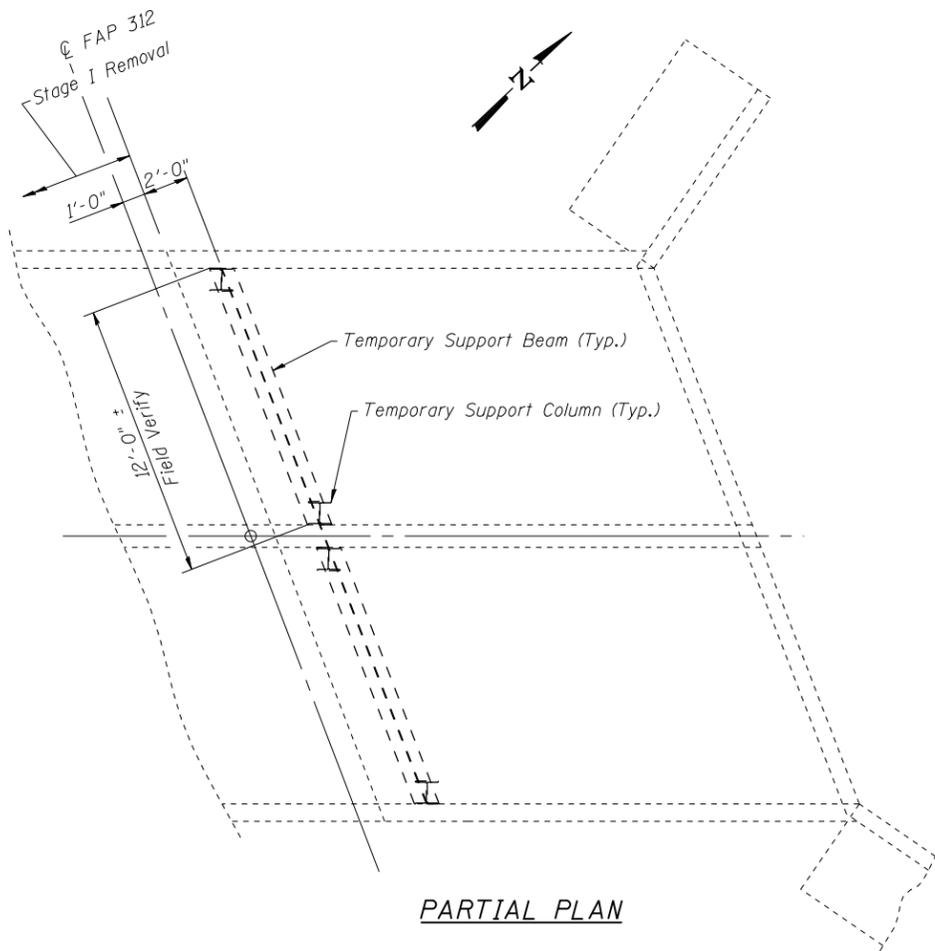


PARTIAL PLAN

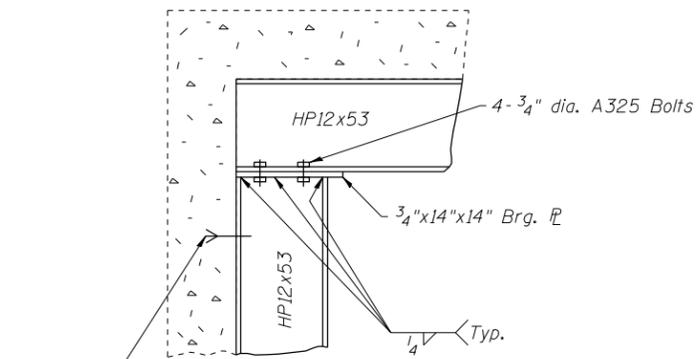


BEARING PLATE DETAIL

5/8" dia. Exp. Bolts ea. side of column web @ 12"± cts. (staggered). See Expansion Bolt Detail this drawing.

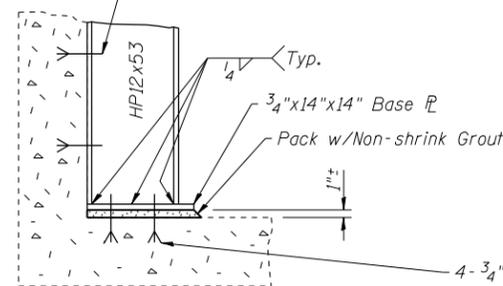

BASE PLATE DETAIL

4-3/4" dia. Exp. Bolts w/3/4" min. embedment in exist. concrete

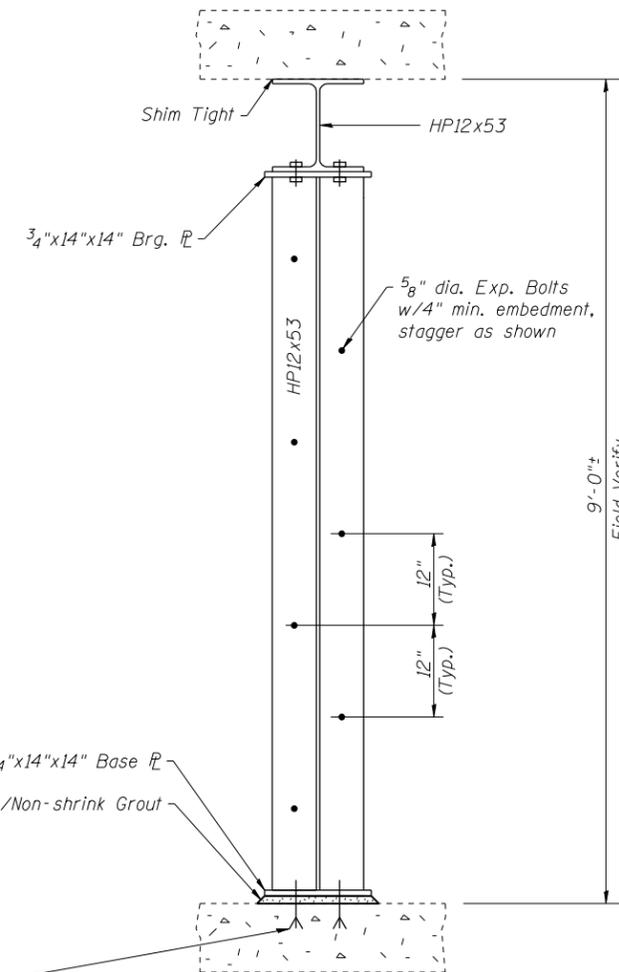

EXPANSION BOLT DETAIL



USER NAME = RJT	DESIGNED - RDP 09/11	REVISED -
ESCA PROJECT NO. 988.08	CHECKED - JAF 09/11	REVISED -
PLOT SCALE = 1/4" = 1'-0"	DRAWN - DWH 11/11	REVISED -
PLOT DATE = 11/16/2011 9:48:31 AM	CHECKED - RDP 11/11	REVISED -

**STATE OF ILLINOIS
DEPARTMENT OF TRANSPORTATION**

**TEMPORARY SUPPORT SYSTEM DETAILS
STRUCTURE NO. 039-2029**

SHEET NO. 3 OF 11 SHEETS

F.A.P. RTE.	SECTION	COUNTY	TOTAL SHEETS	SHEET NO.
312	123B-4	JACKSON	58	26
CONTRACT NO. 78197				

ILLINOIS FED. AID PROJECT