


| FINAL     | SURVEYED      | BY | DATE |
|-----------|---------------|----|------|
| SURVEY    | PLOTTED       |    |      |
| NOTE BOOK | TEMPLATE      |    |      |
| NO.       | AREAS CHECKED |    |      |

| ORIGINAL  | SURVEYED      | BY | DATE |
|-----------|---------------|----|------|
| SURVEY    | PLOTTED       |    |      |
| NOTE BOOK | TEMPLATE      |    |      |
| NO.       | AREAS CHECKED |    |      |

FILE NAME = D:\918197-shr\ssht.dgn  
MODEL = Default  
PLOT DRIVER = Vb\_Pdf\_Plotter.fg

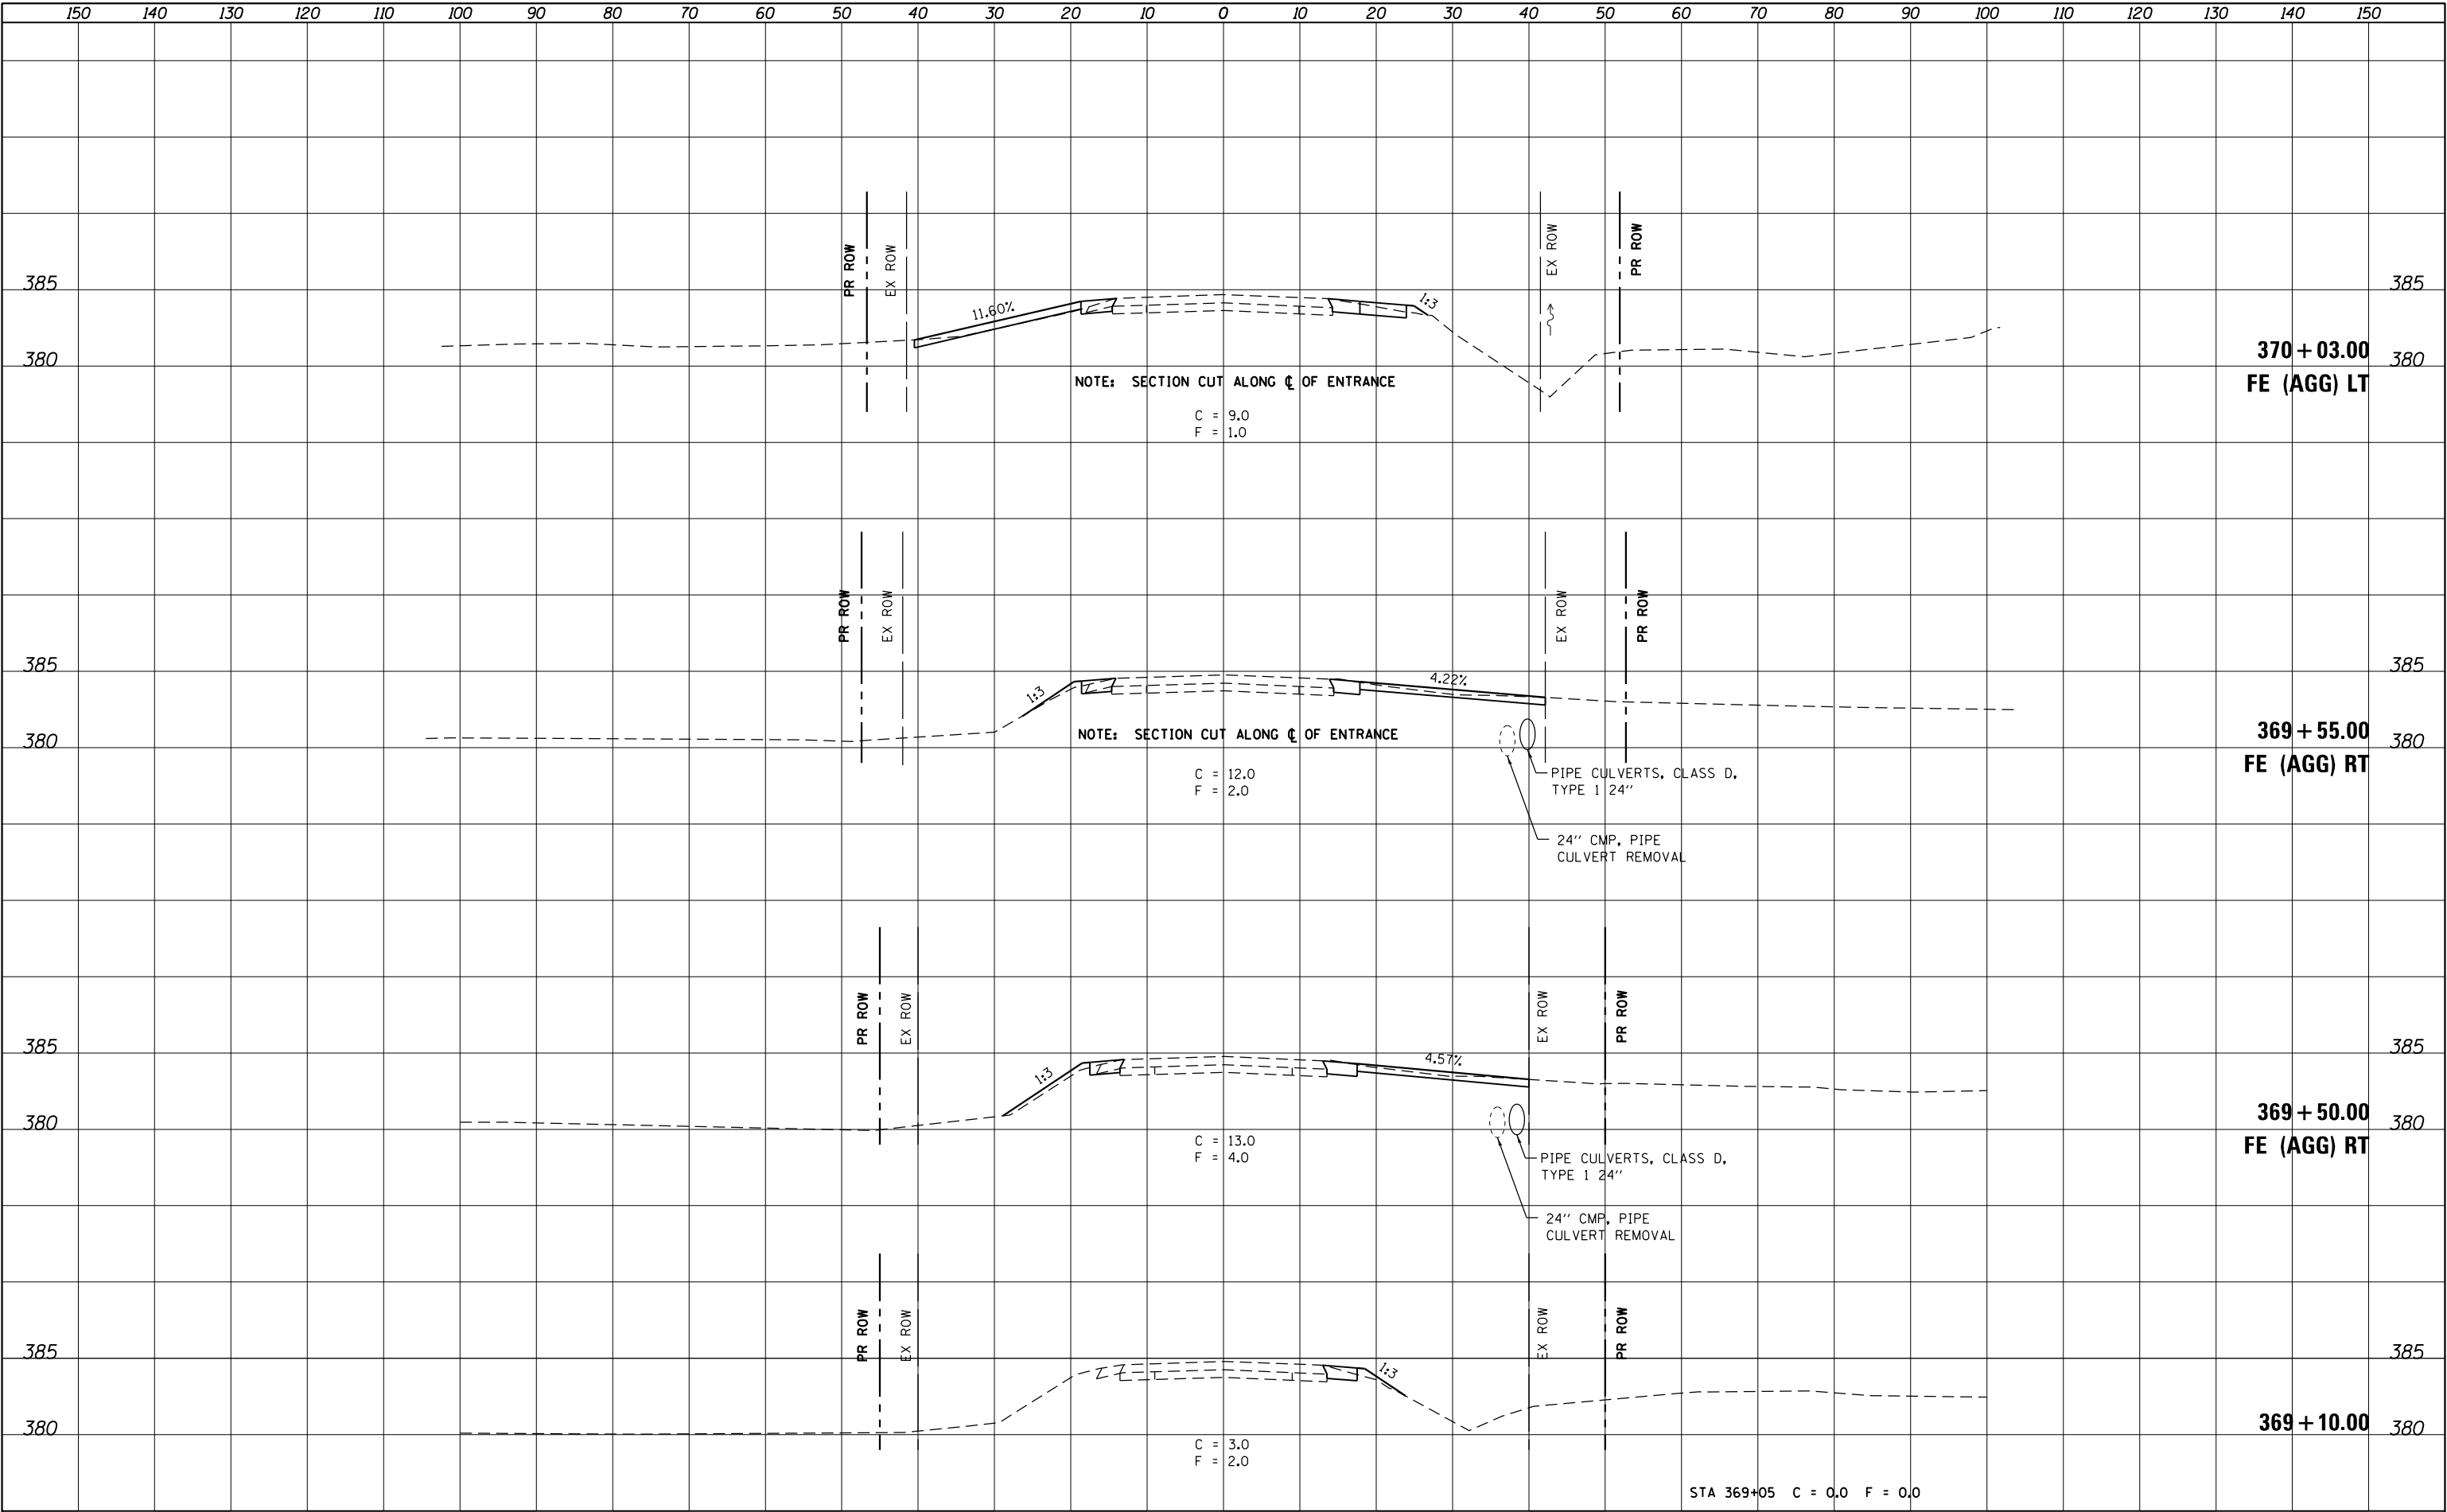

QUIGG ENGINEERING INC

|                             |
|-----------------------------|
| USER NAME = mmann           |
| PLOT SCALE = 20.0000' / in. |
| PLOT DATE = 11/10/2011      |

|                 |
|-----------------|
| DESIGNED - MCV  |
| DRAWN - CMM     |
| CHECKED - MTM   |
| DATE - 11/10/11 |

|           |
|-----------|
| REVISED - |
| REVISED - |
| REVISED - |
| REVISED - |

STATE OF ILLINOIS  
DEPARTMENT OF TRANSPORTATION

IL RTE 3 CROSS SECTIONS  
STRUCTURE NO. 039-2029

SCALE: AS SHOWN SHEET NO. 1 OF 5 SHEETS STA. 369+10.00 TO STA. 370+03.00

| F.A.P. RTE.        | SECTION | COUNTY  | TOTAL SHEETS | SHEET NO.                 |
|--------------------|---------|---------|--------------|---------------------------|
| 312                | 123B-4  | JACKSON | 58           | 49                        |
| CONTRACT NO. 78197 |         |         |              | ILLINOIS FED. AID PROJECT |