


FINAL	SURVEYED	BY	DATE
SURVEY	PLOTTED		
NOTE BOOK	TEMPLATE		
NO.	AREAS CHECKED		

ORIGINAL	SURVEYED	BY	DATE
SURVEY	PLOTTED		
NOTE BOOK	TEMPLATE		
NO.	AREAS CHECKED		

FILE NAME = D:\918197-shr\ssht.dgn
MODEL = Default
PLOT DRIVER = Vb1.PDF_11x17.pltcf g

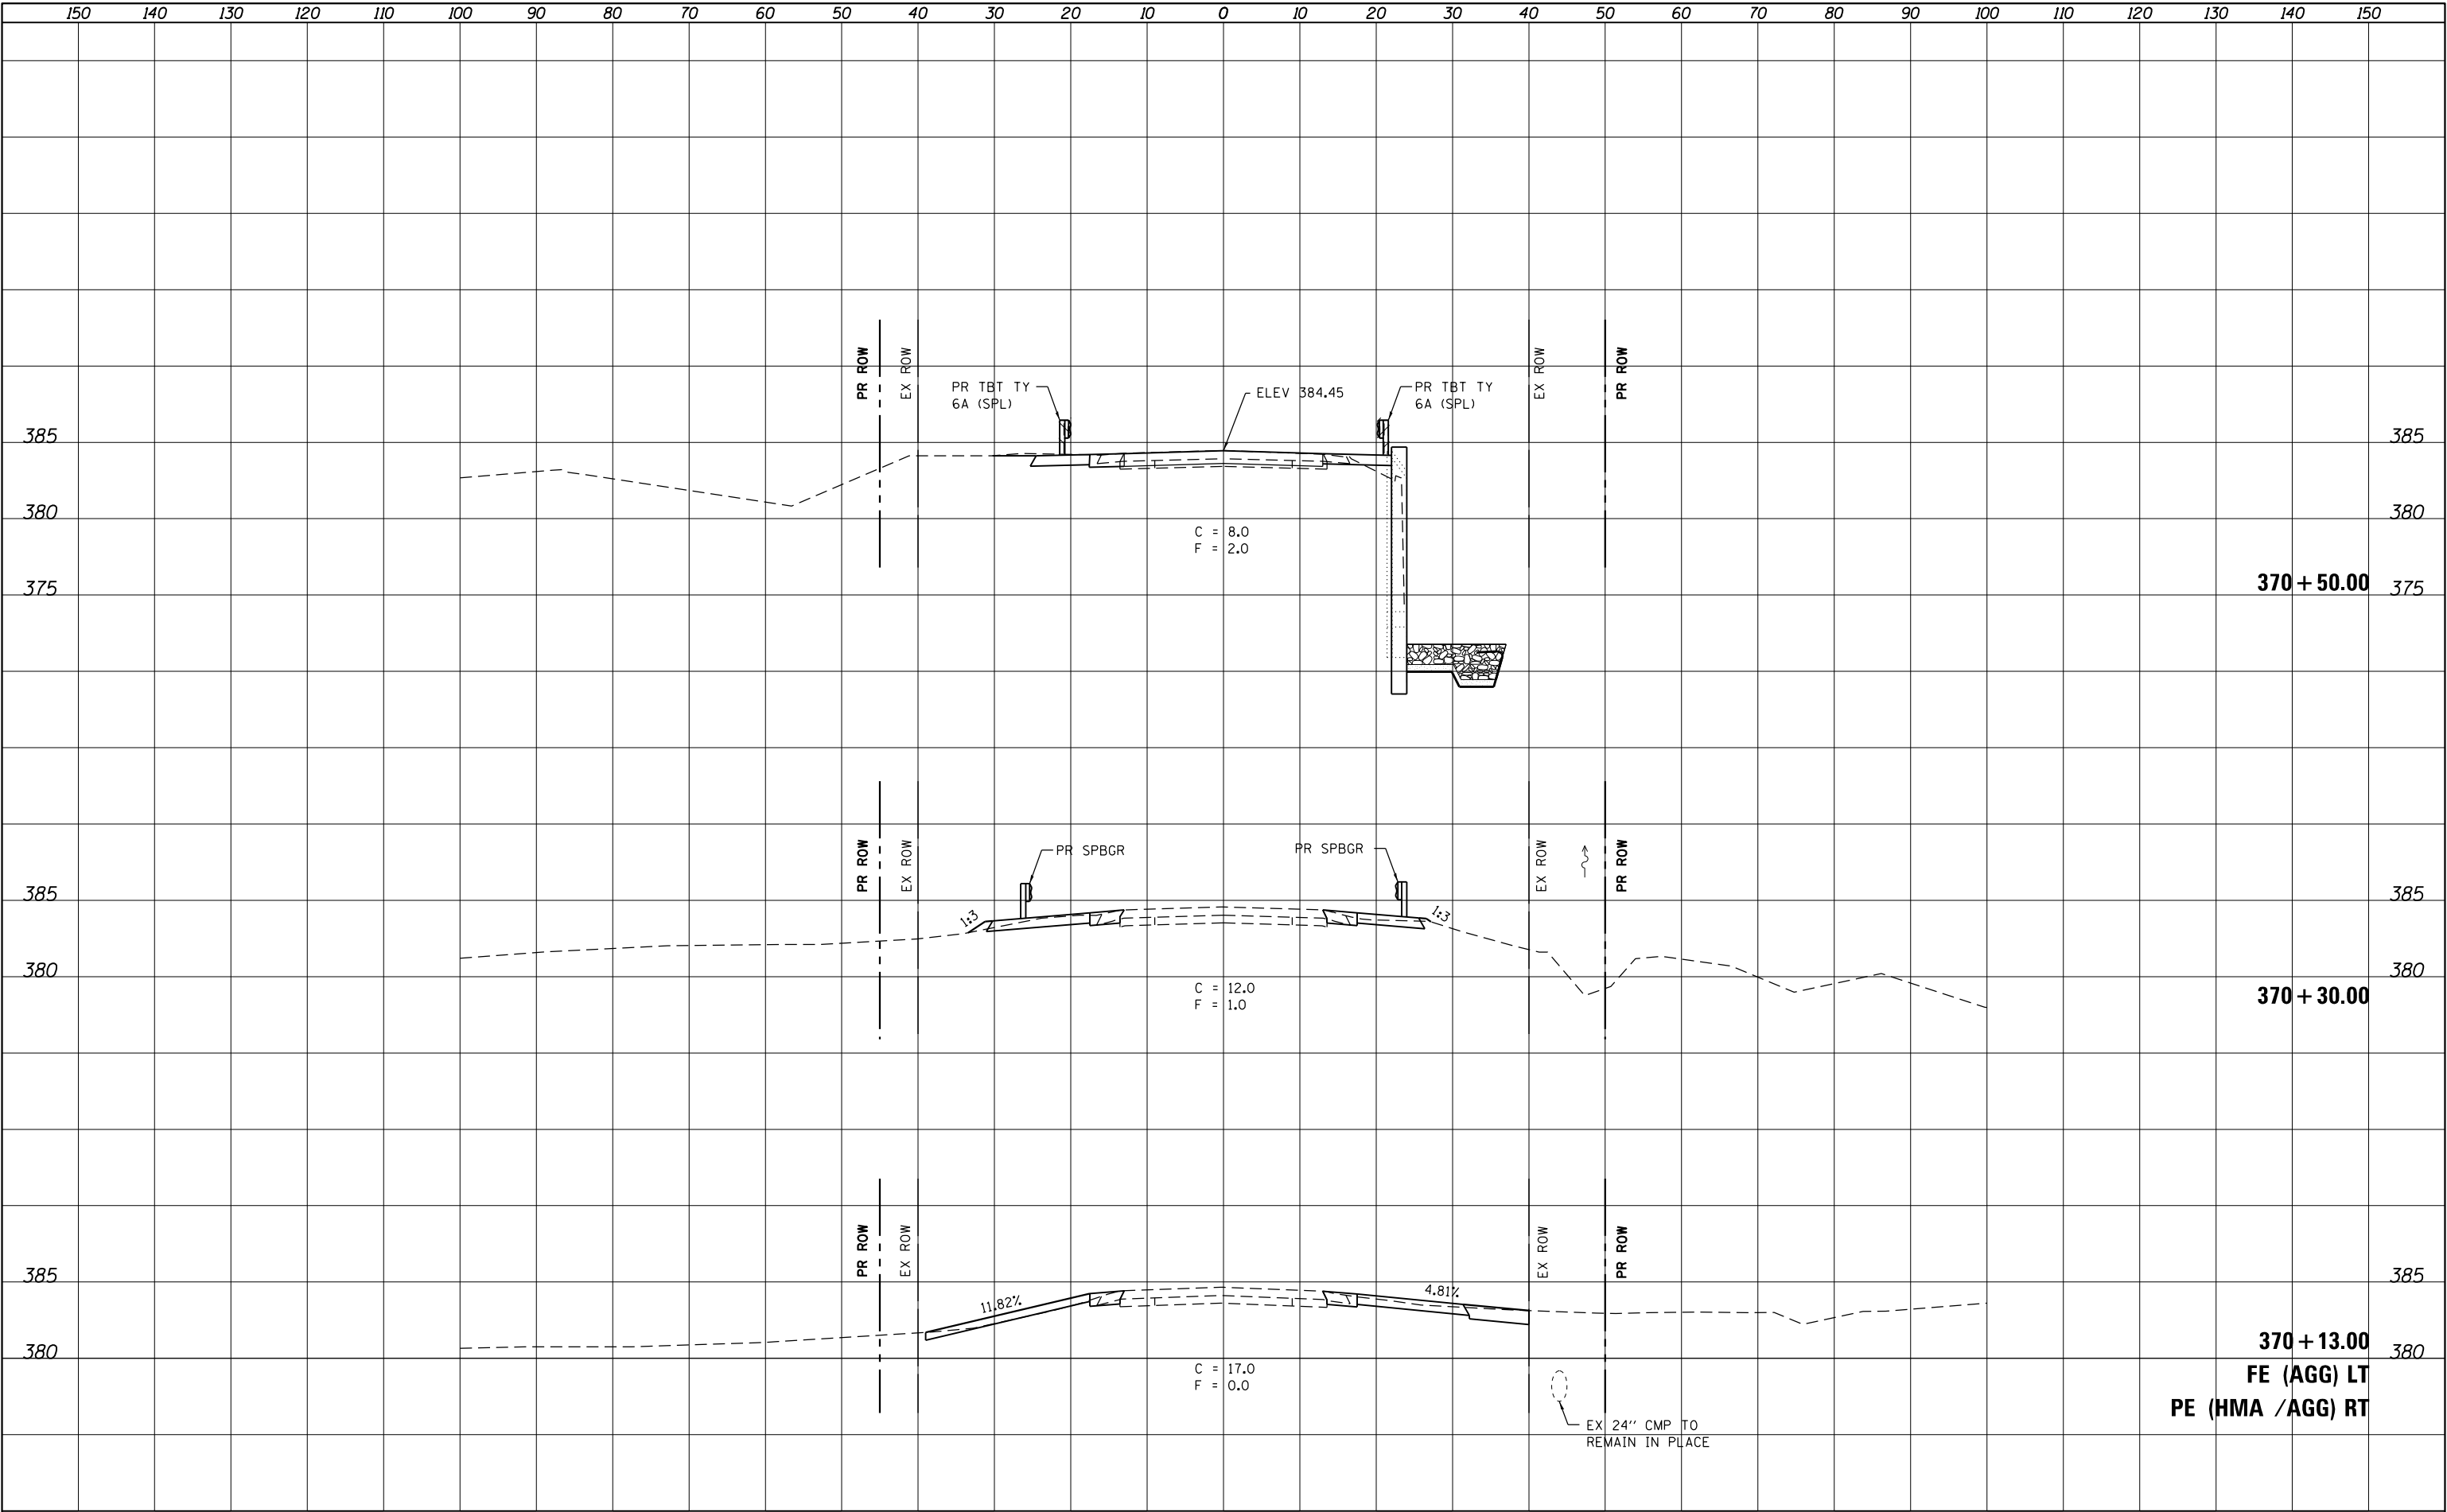

150	140	130	120	110	100	90	80	70	60	50	40	30	20	10	0	10	20	30	40	50	60	70	80	90	100	110	120	130	140	150			
 QUIGG ENGINEERING INC		USER NAME = mmann		DESIGNED - MCV		REVISED -		STATE OF ILLINOIS DEPARTMENT OF TRANSPORTATION												IL RTE 3 CROSS SECTIONS STRUCTURE NO. 039-2029						F.A.P. RTE.	SECTION		COUNTY		TOTAL SHEETS	SHEET NO.	
		PLOT SCALE = 20.0000' / in.		DRAWN - CMM		REVISED -																				312	123B-4		JACKSON		58	50	
		PLOT DATE = 11/10/2011		CHECKED - MTM		REVISED -																				CONTRACT NO. 78197							
		DATE = 11/10/11		REVIS		REVISED -																				ILLINOIS FED. AID PROJECT							
																				SCALE: AS SHOWN		SHEET NO. 2 OF 5 SHEETS		STA. 370+13.00 TO STA. 370+50.00									