


FINAL	SURVEYED	BY	DATE
SURVEY	PLOTTED		
NOTE BOOK	TEMPLATE		
NO.	AREAS CHECKED		

ORIGINAL	SURVEYED	BY	DATE
SURVEY	PLOTTED		
NOTE BOOK	TEMPLATE		
NO.	AREAS CHECKED		

FILE NAME = D:\918197-shr-xssht.dgn
MODEL = Default
PLOT DRIVER = Vb_PDF.plt\7plotcf.g

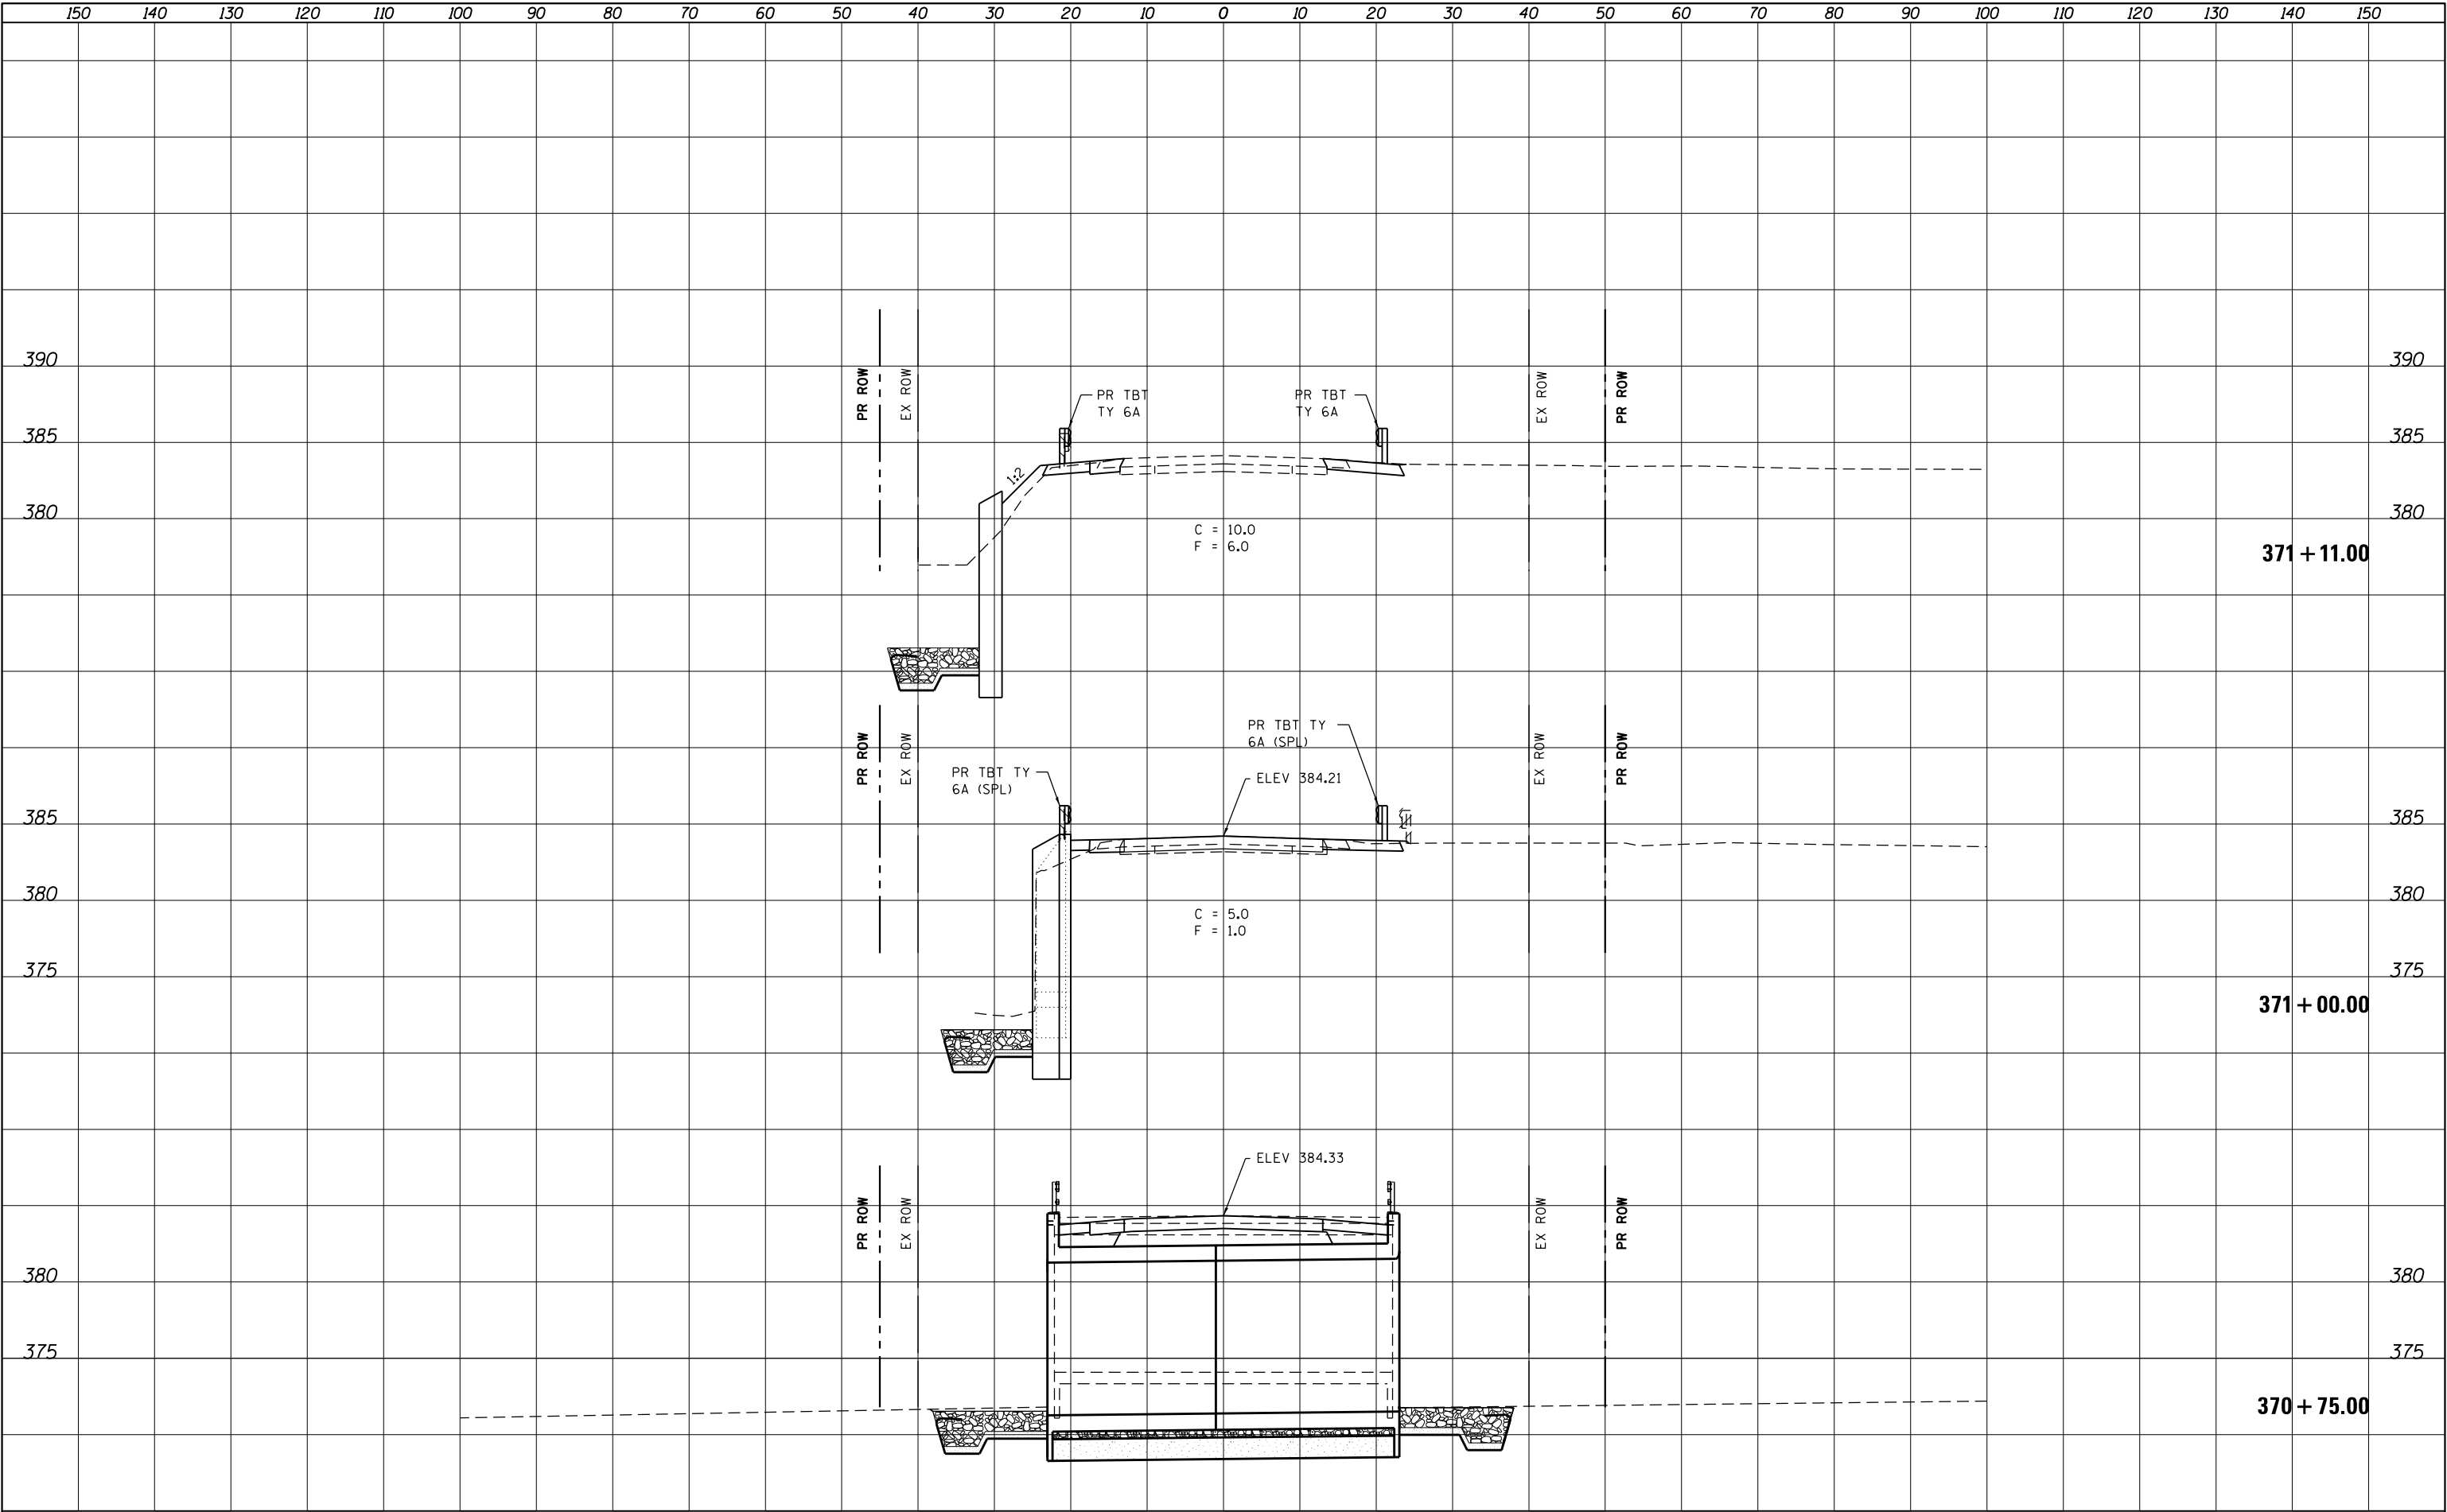

QUIGG ENGINEERING INC

USER NAME = mmann
PLOT SCALE = 20.0000' / in.
PLOT DATE = 11/10/2011

DESIGNED - MCV
DRAWN - CMM
CHECKED - MTM
DATE - 11/10/11

REVISED -
REVISED -
REVISED -
REVISED -

STATE OF ILLINOIS
DEPARTMENT OF TRANSPORTATION

IL RTE 3 CROSS SECTIONS
STRUCTURE NO. 039-2029

SCALE: AS SHOWN SHEET NO. 3 OF 5 SHEETS STA. 370+75.00 TO STA. 371+11.00

F.A.P. RTE.	SECTION	COUNTY	TOTAL SHEETS	SHEET NO.
312	123B-4	JACKSON	58	51
CONTRACT NO. 78197				ILLINOIS FED. AID PROJECT