


DATE	
BY	
SURVEYED	
PLOTTED	
TEMPLATE	
AREAS	
CHECKED	
FINAL SURVEY	
NOTE BOOK	
NO.	

DATE	
BY	
SURVEYED	
PLOTTED	
TEMPLATE	
AREAS	
CHECKED	
ORIGINAL SURVEY	
NOTE BOOK	
NO.	

FILE NAME = 0918197-shr-ssht.dgn
 MODEL = Default
 PLOT DRIVER = vbi_pdf_11x17.pltcf9

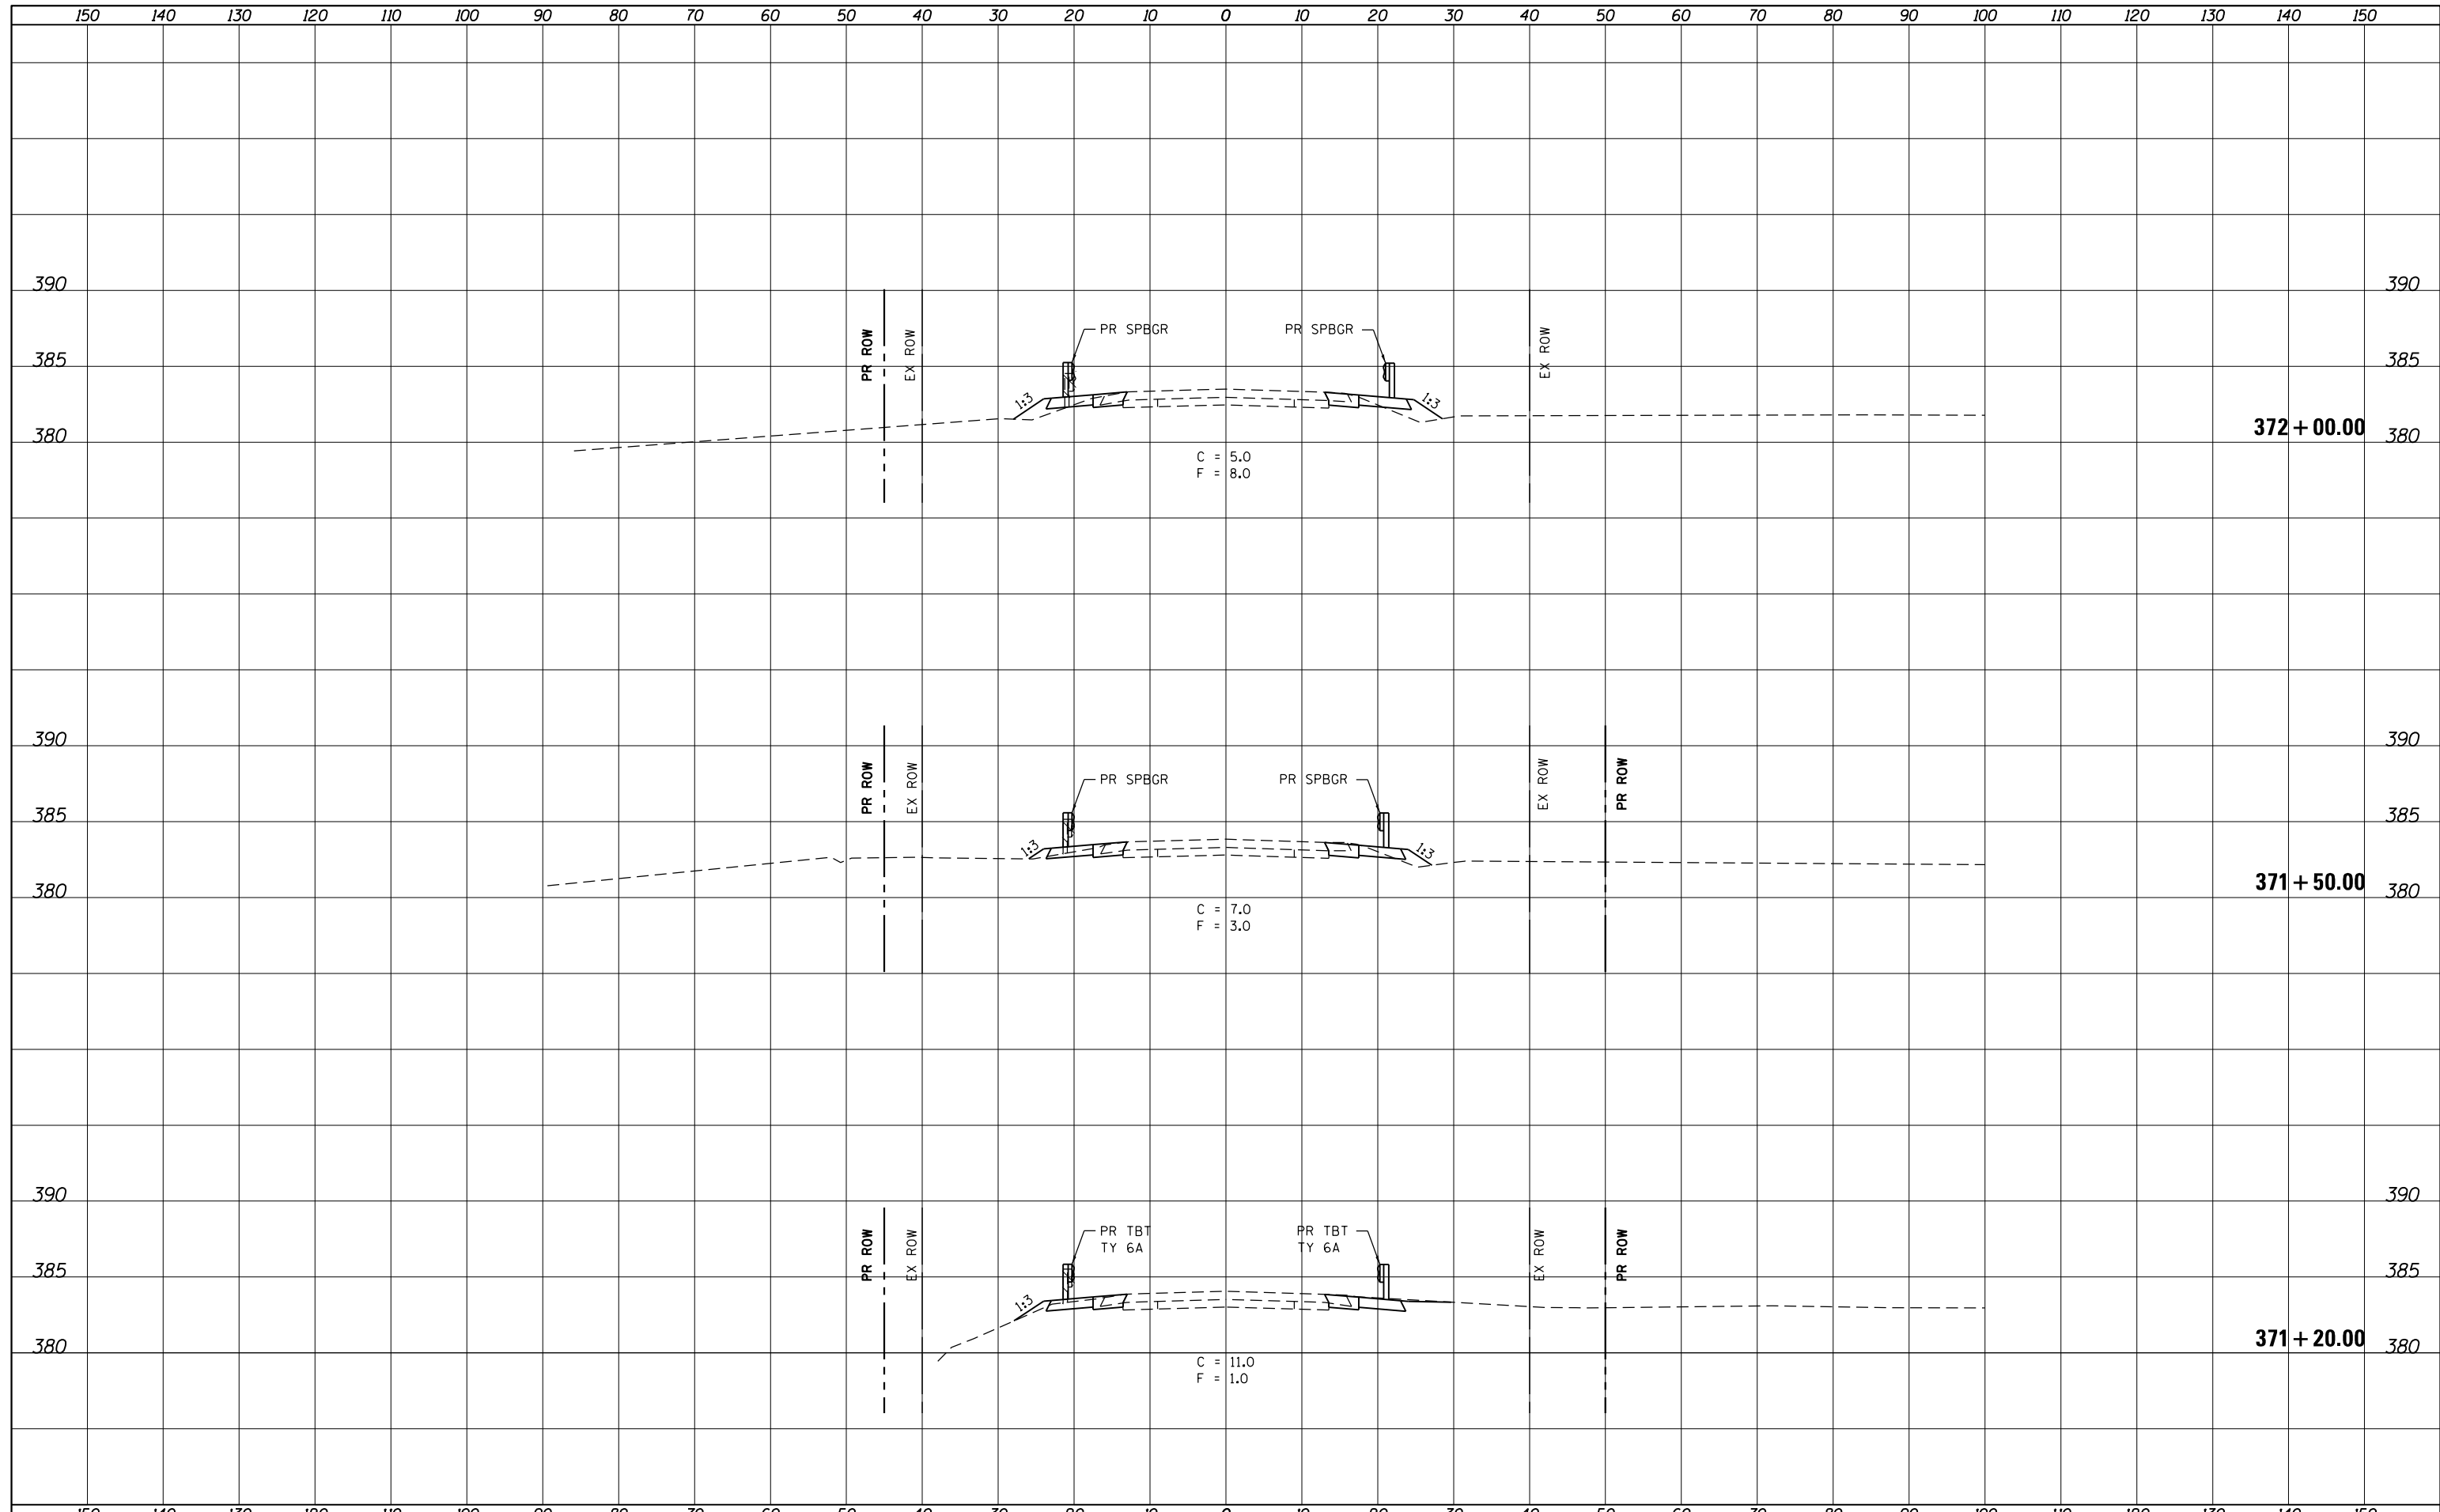

USER NAME = mmann	DESIGNED - MCV	REVISED -
PLOT SCALE = 20.0000' / in.	DRAWN - CMM	REVISED -
PLOT DATE = 11/10/2011	CHECKED - MTM	REVISED -
	DATE - 11/10/11	REVISED -

**STATE OF ILLINOIS
 DEPARTMENT OF TRANSPORTATION**

**IL RTE 3 CROSS SECTIONS
 STRUCTURE NO. 039-2029**

SCALE: AS SHOWN SHEET NO. 4 OF 5 SHEETS STA. 371+20.00 TO STA. 372+00.00

F.A.P. RTE.	SECTION	COUNTY	TOTAL SHEETS	SHEET NO.
312	123B-4	JACKSON	58	52
CONTRACT NO. 78197			ILLINOIS FED. AID PROJECT	