


FINAL	SURVEYED	BY	DATE
SURVEY	PLOTTED		
NOTE BOOK	TEMPLATE		
NO.	AREAS		
	CHECKED		

ORIGINAL	SURVEYED	BY	DATE
SURVEY	PLOTTED		
NOTE BOOK	TEMPLATE		
NO.	AREAS		
	CHECKED		

FILE NAME = D:\918197-shr\ssht.dgn
MODEL = Default
PLOT DRIVER = Vb1.PDF,11x17,plc,f,g

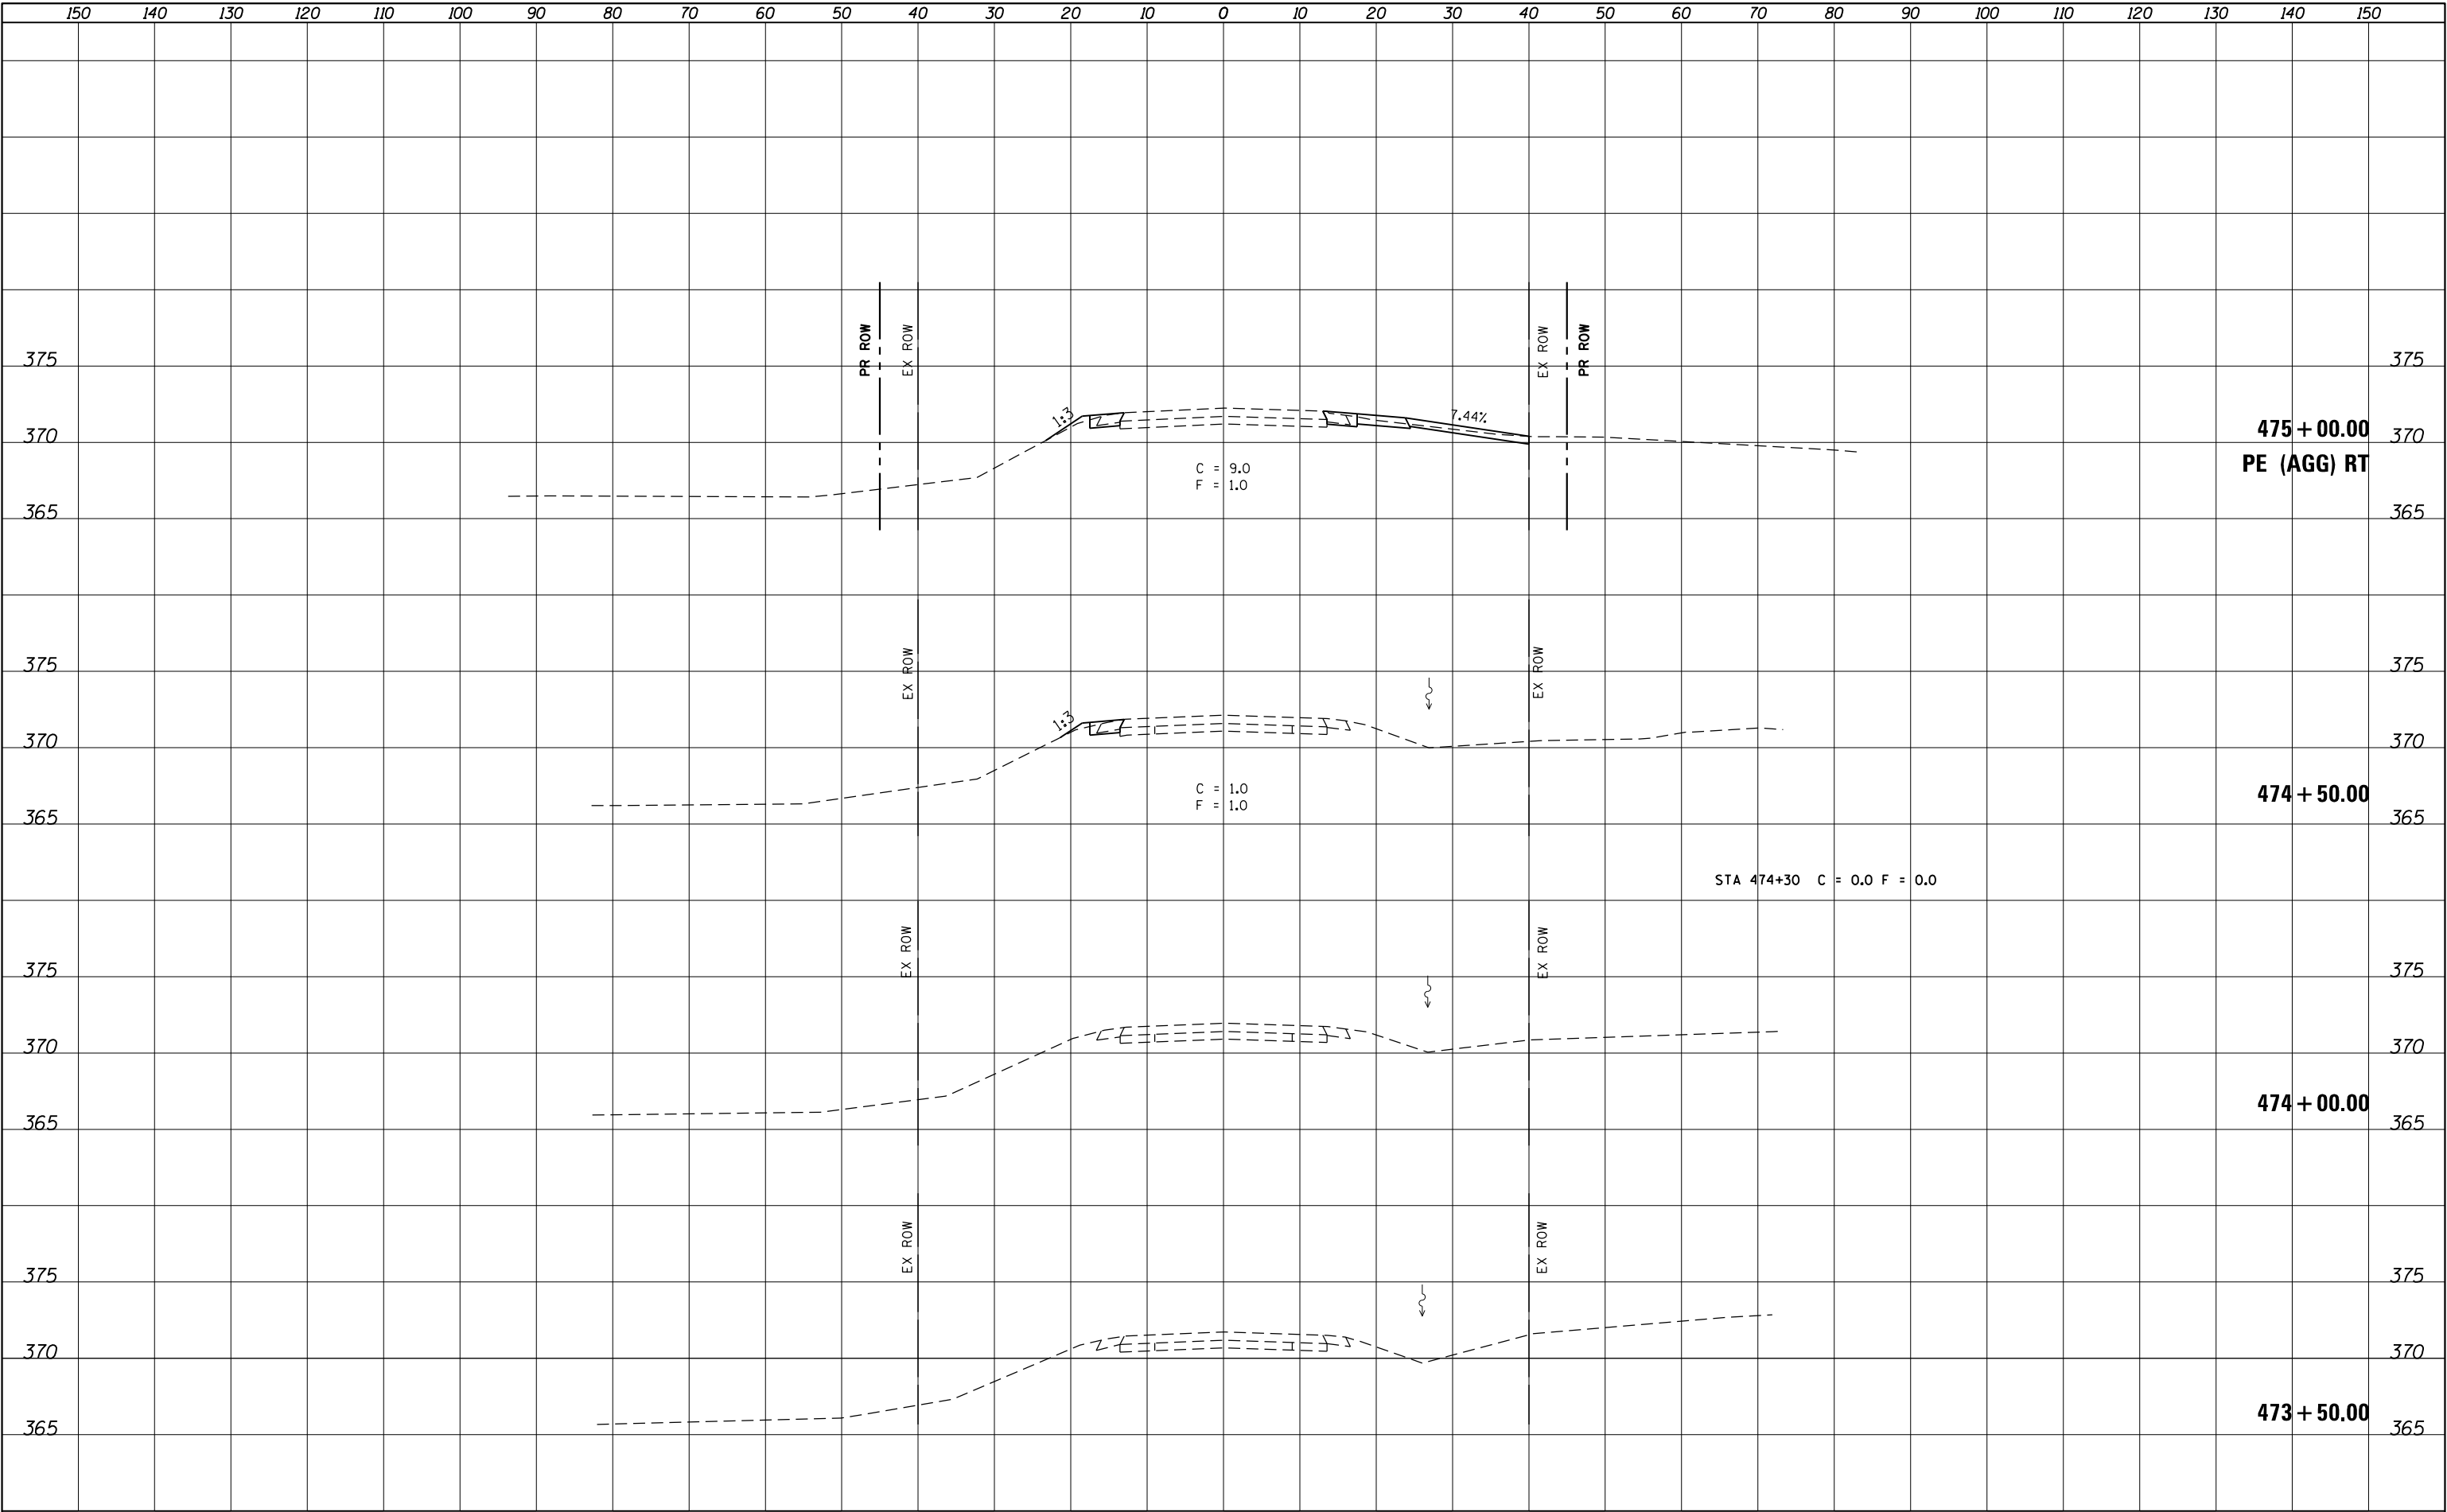

QUIGG ENGINEERING INC

USER NAME = mmann	DESIGNED - MCV	REVISED -
	DRAWN - CMM	REVISED -
PLOT SCALE = 20.0000' / in.	CHECKED - MTM	REVISED -
PLOT DATE = 11/10/2011	DATE - 11/10/11	REVISED -

STATE OF ILLINOIS
DEPARTMENT OF TRANSPORTATION

IL RTE 3 CROSS SECTIONS
STRUCTURE NO. 039-2028

SCALE: AS SHOWN SHEET NO. 1 OF 5 SHEETS STA. 473+50.00 TO STA. 475+00.00

F.A.P. RTE.	SECTION	COUNTY	TOTAL SHEETS	SHEET NO.
312	123B-3	JACKSON	58	54
				CONTRACT NO. 78197
ILLINOIS FED. AID PROJECT				