


DATE	BY	SURVEYED	PLOTTED	TEMPLATE	AREAS	CHECKED
FINAL						
SURVEY						
NOTE BOOK						
NO.						

DATE	BY	SURVEYED	PLOTTED	TEMPLATE	AREAS	CHECKED
ORIGINAL						
SURVEY						
NOTE BOOK						
NO.						

FILE NAME = D:\918197-shr-xssht.dgn
MODEL = Default
PLOT DRIVER = Vb_PDF.plt\7plotcf.g

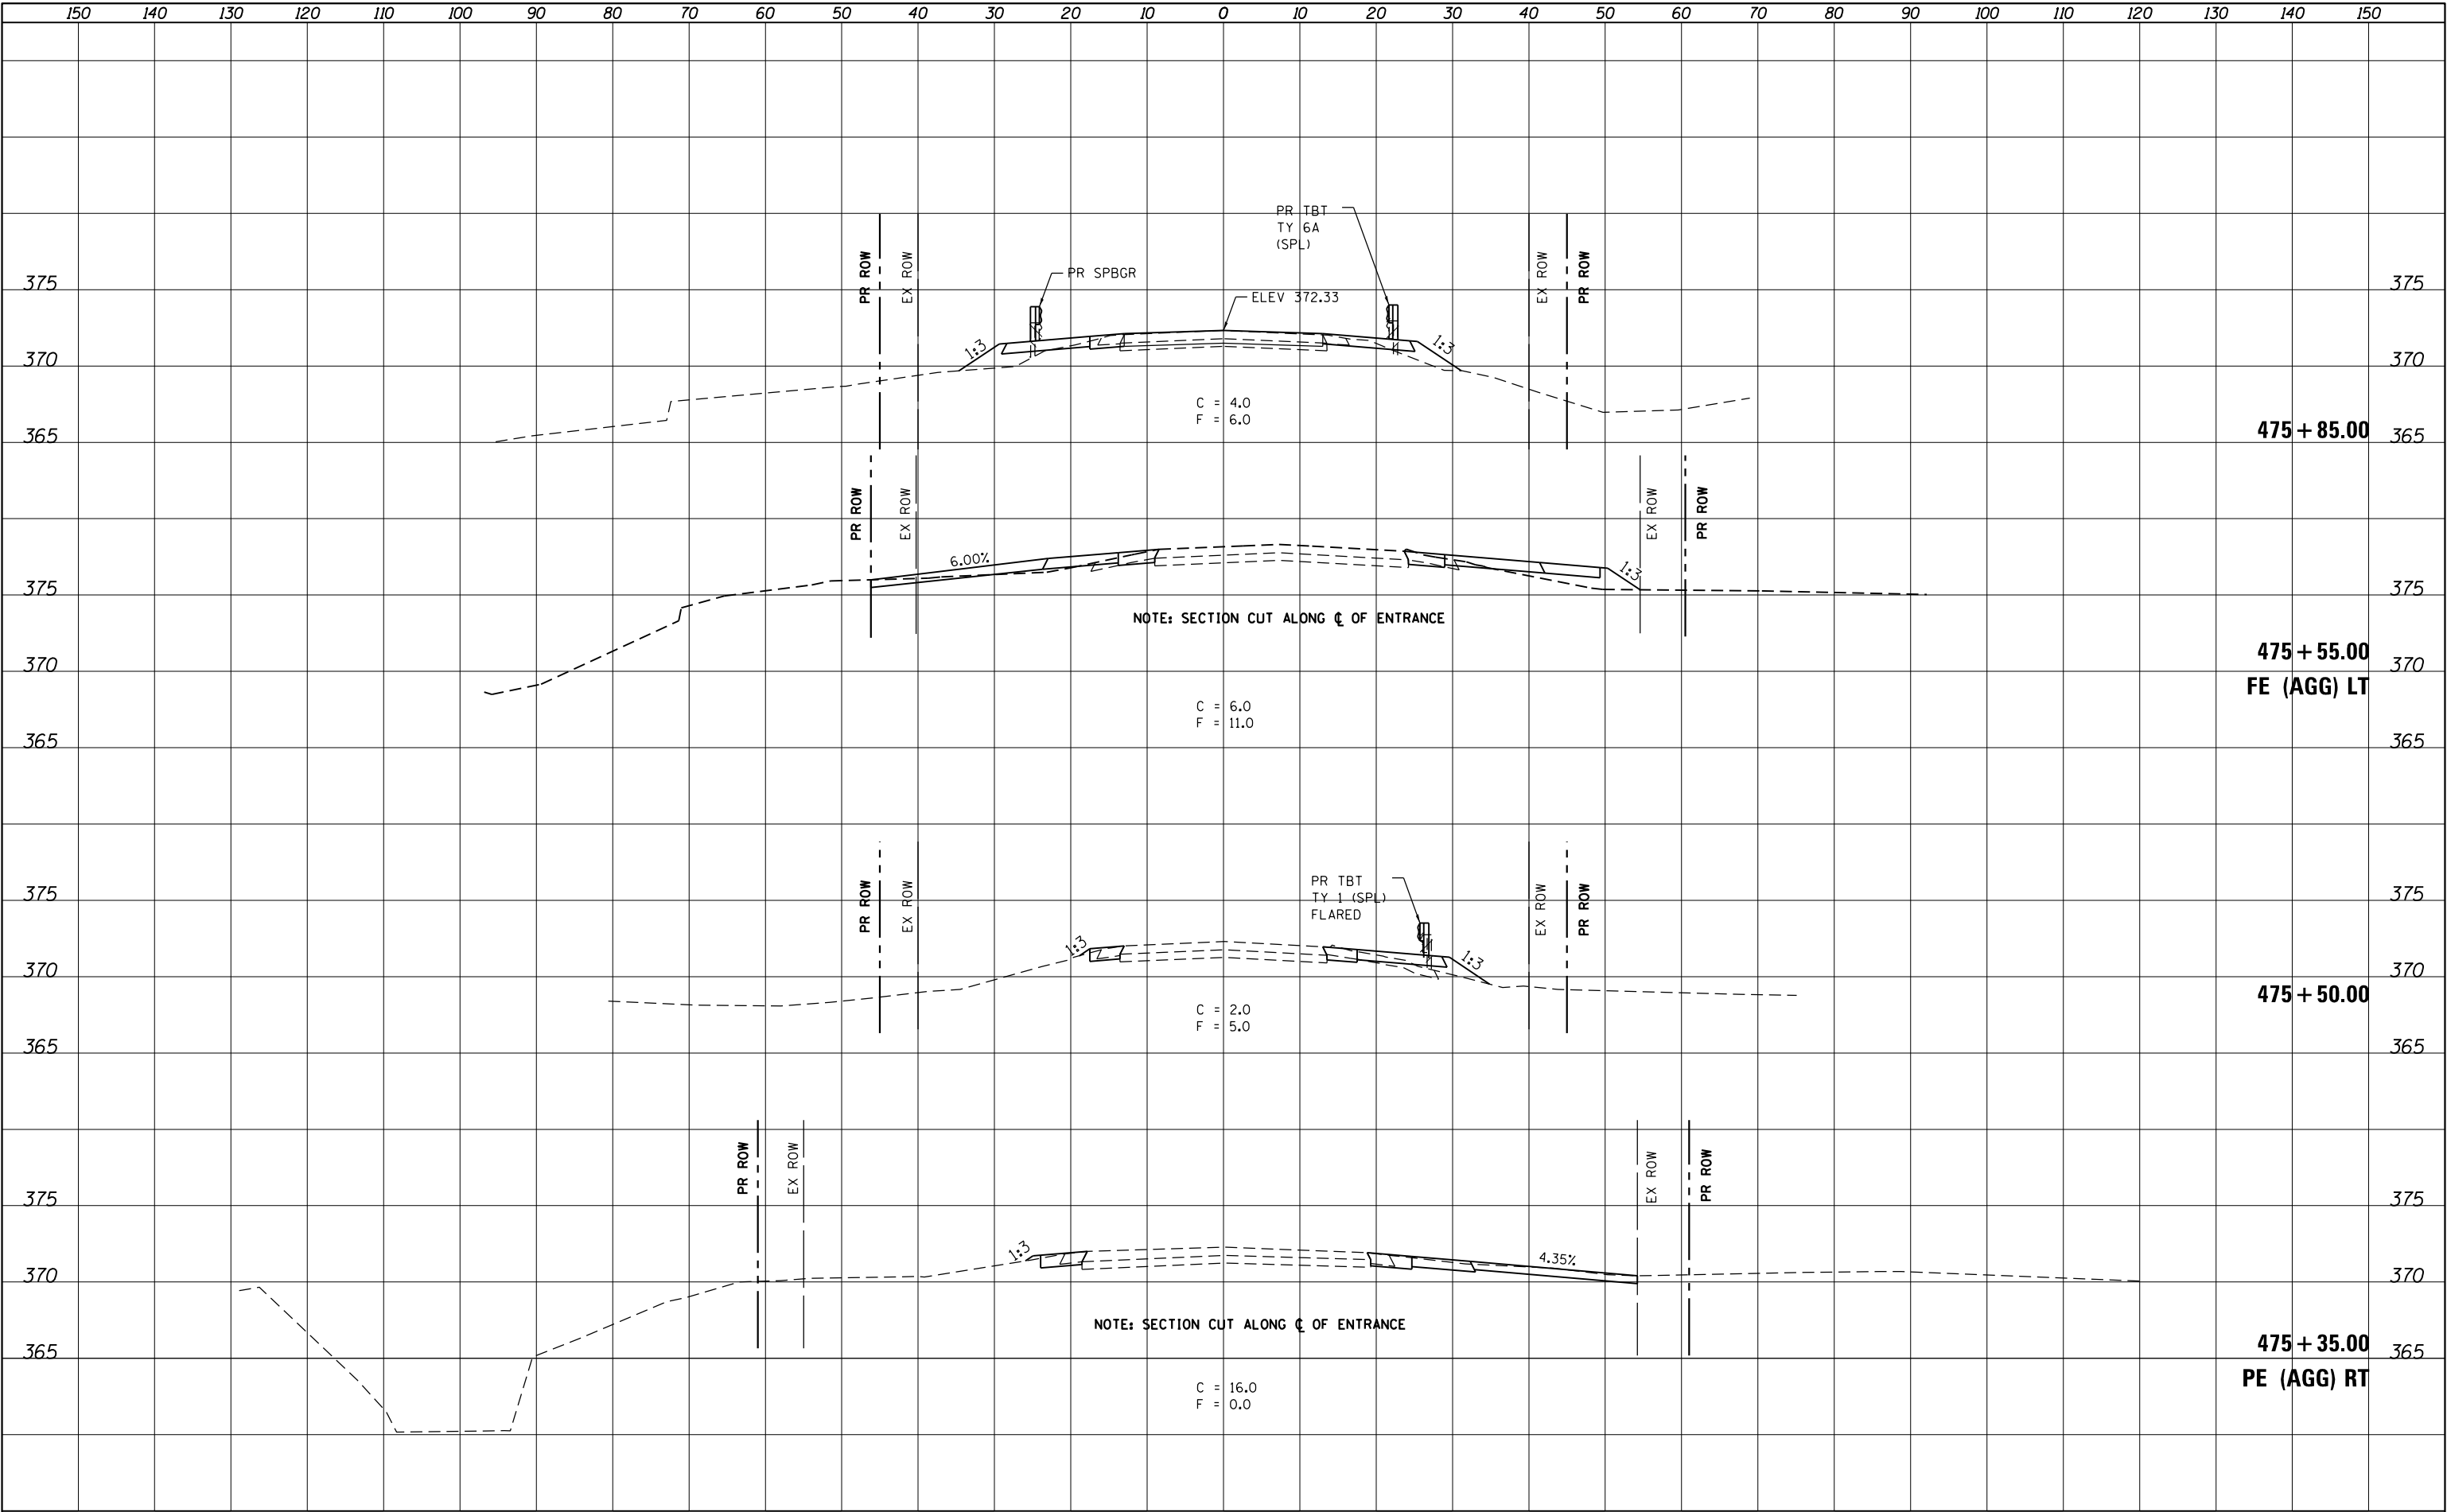

USER NAME = mmann
DESIGNED - MCV
DRAWN - CMM
CHECKED - MTM
DATE - 11/10/11

REVISD -
REVISD -
REVISD -
REVISD -

STATE OF ILLINOIS
DEPARTMENT OF TRANSPORTATION

IL RTE 3 CROSS SECTIONS
STRUCTURE NO. 039-2028

SCALE: AS SHOWN SHEET NO. 2 OF 5 SHEETS STA. 475+35.00 TO STA. 475+85.00

F.A.P. RTE.	SECTION	COUNTY	TOTAL SHEETS	SHEET NO.
312	123B-3	JACKSON	58	55
CONTRACT NO. 78197				

ILLINOIS FED. AID PROJECT