


FINAL	SURVEYED	BY	DATE
SURVEY	PLOTTED		
NOTE BOOK	TEMPLATE		
NO.	AREAS		
	CHECKED		

ORIGINAL	SURVEYED	BY	DATE
SURVEY	PLOTTED		
NOTE BOOK	TEMPLATE		
NO.	AREAS		
	CHECKED		

FILE NAME = D:\918197-shr-xssht.dgn
MODEL = Default
PLOT DRIVER = Vb_Pdf_Plotter

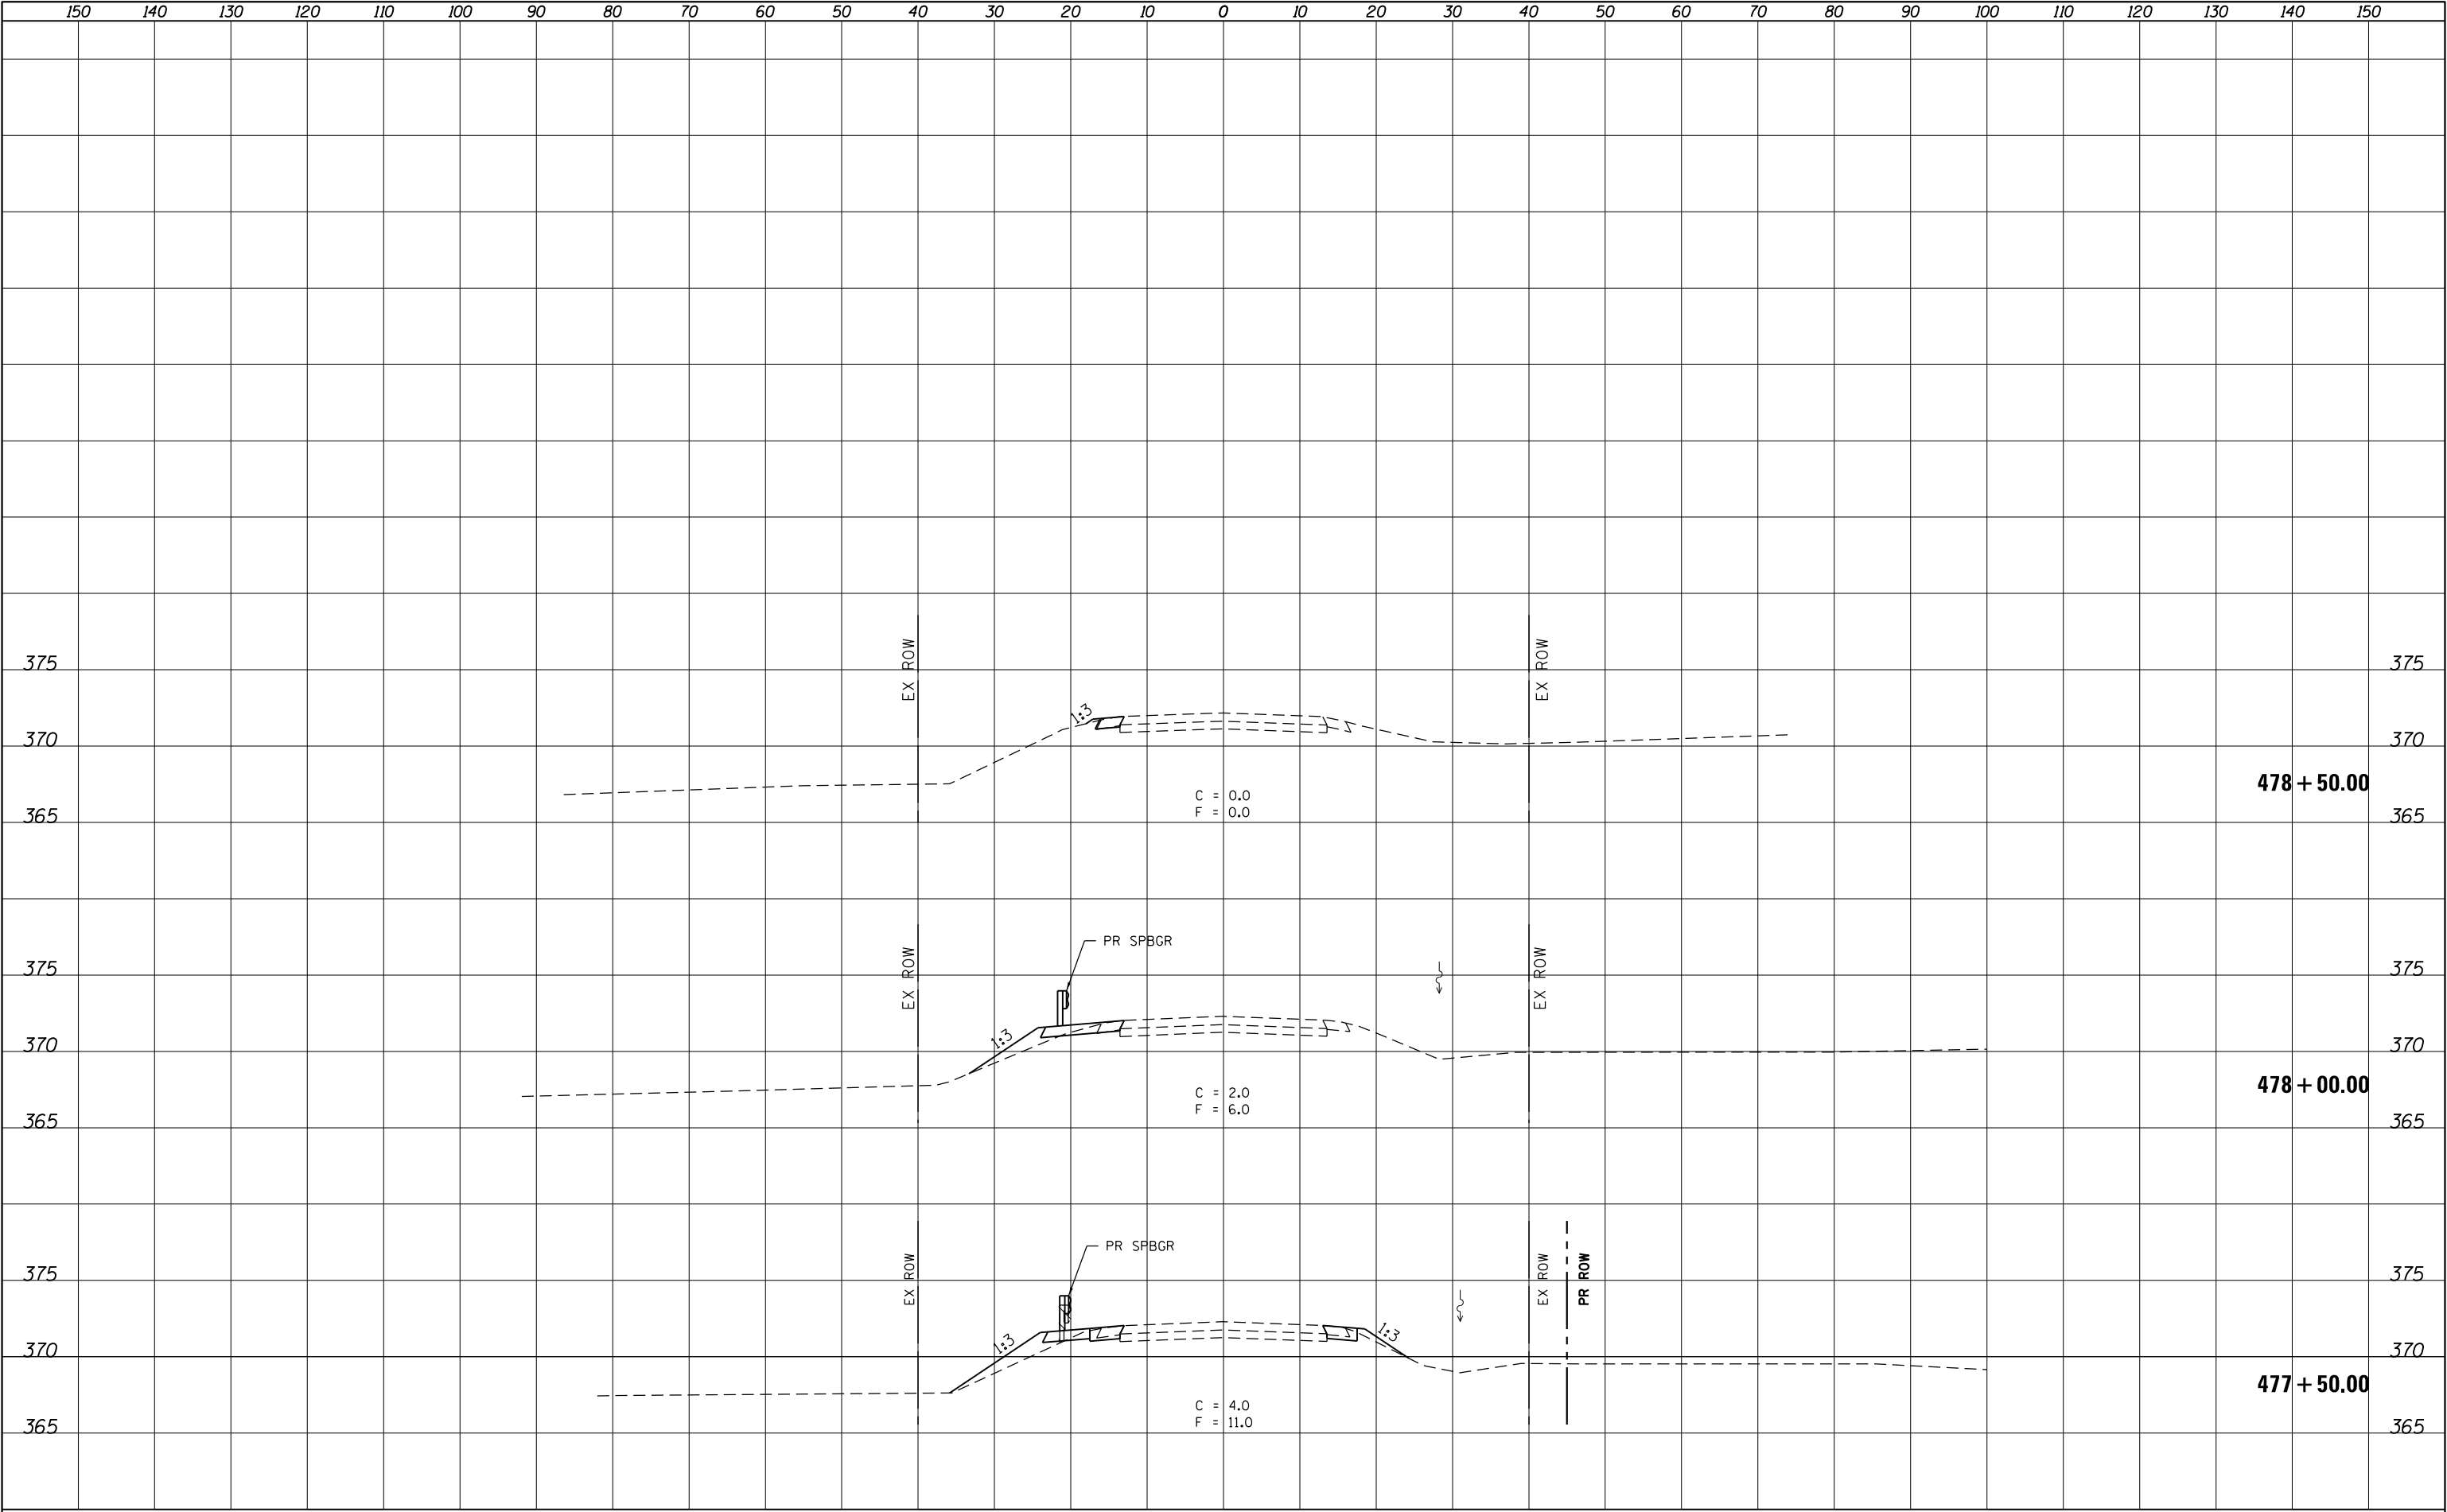

 QUIGG ENGINEERING INC	USER NAME = mmann	DESIGNED - MCV	REVISED -	STATE OF ILLINOIS DEPARTMENT OF TRANSPORTATION	IL RTE 3 CROSS SECTIONS STRUCTURE NO. 039-2028			F.A.P. RTE.	SECTION	COUNTY	TOTAL SHEETS	SHEET NO.
		DRAWN - CMM	REVISED -					312	123B-3	JACKSON	58	58
	PLOT SCALE = 20.0000' / in.	CHECKED - MTM	REVISED -					CONTRACT NO. 78197				
	PLOT DATE = 11/10/2011	DATE - 11/10/11	REVISED -					ILLINOIS FED. AID PROJECT				
				SCALE: AS SHOWN		SHEET NO. 5 OF 5 SHEETS		STA. 477+50.00 TO STA. 478+50.00				