


FINAL	SURVEYED	BY	DATE
SURVEY	PLOTTED		
NOTE BOOK	DATE		
AREAS	CHECKED		
NO.			

ORIGINAL	SURVEYED	BY	DATE
SURVEY	PLOTTED		
NOTE BOOK	DATE		
AREAS	CHECKED		
NO.			

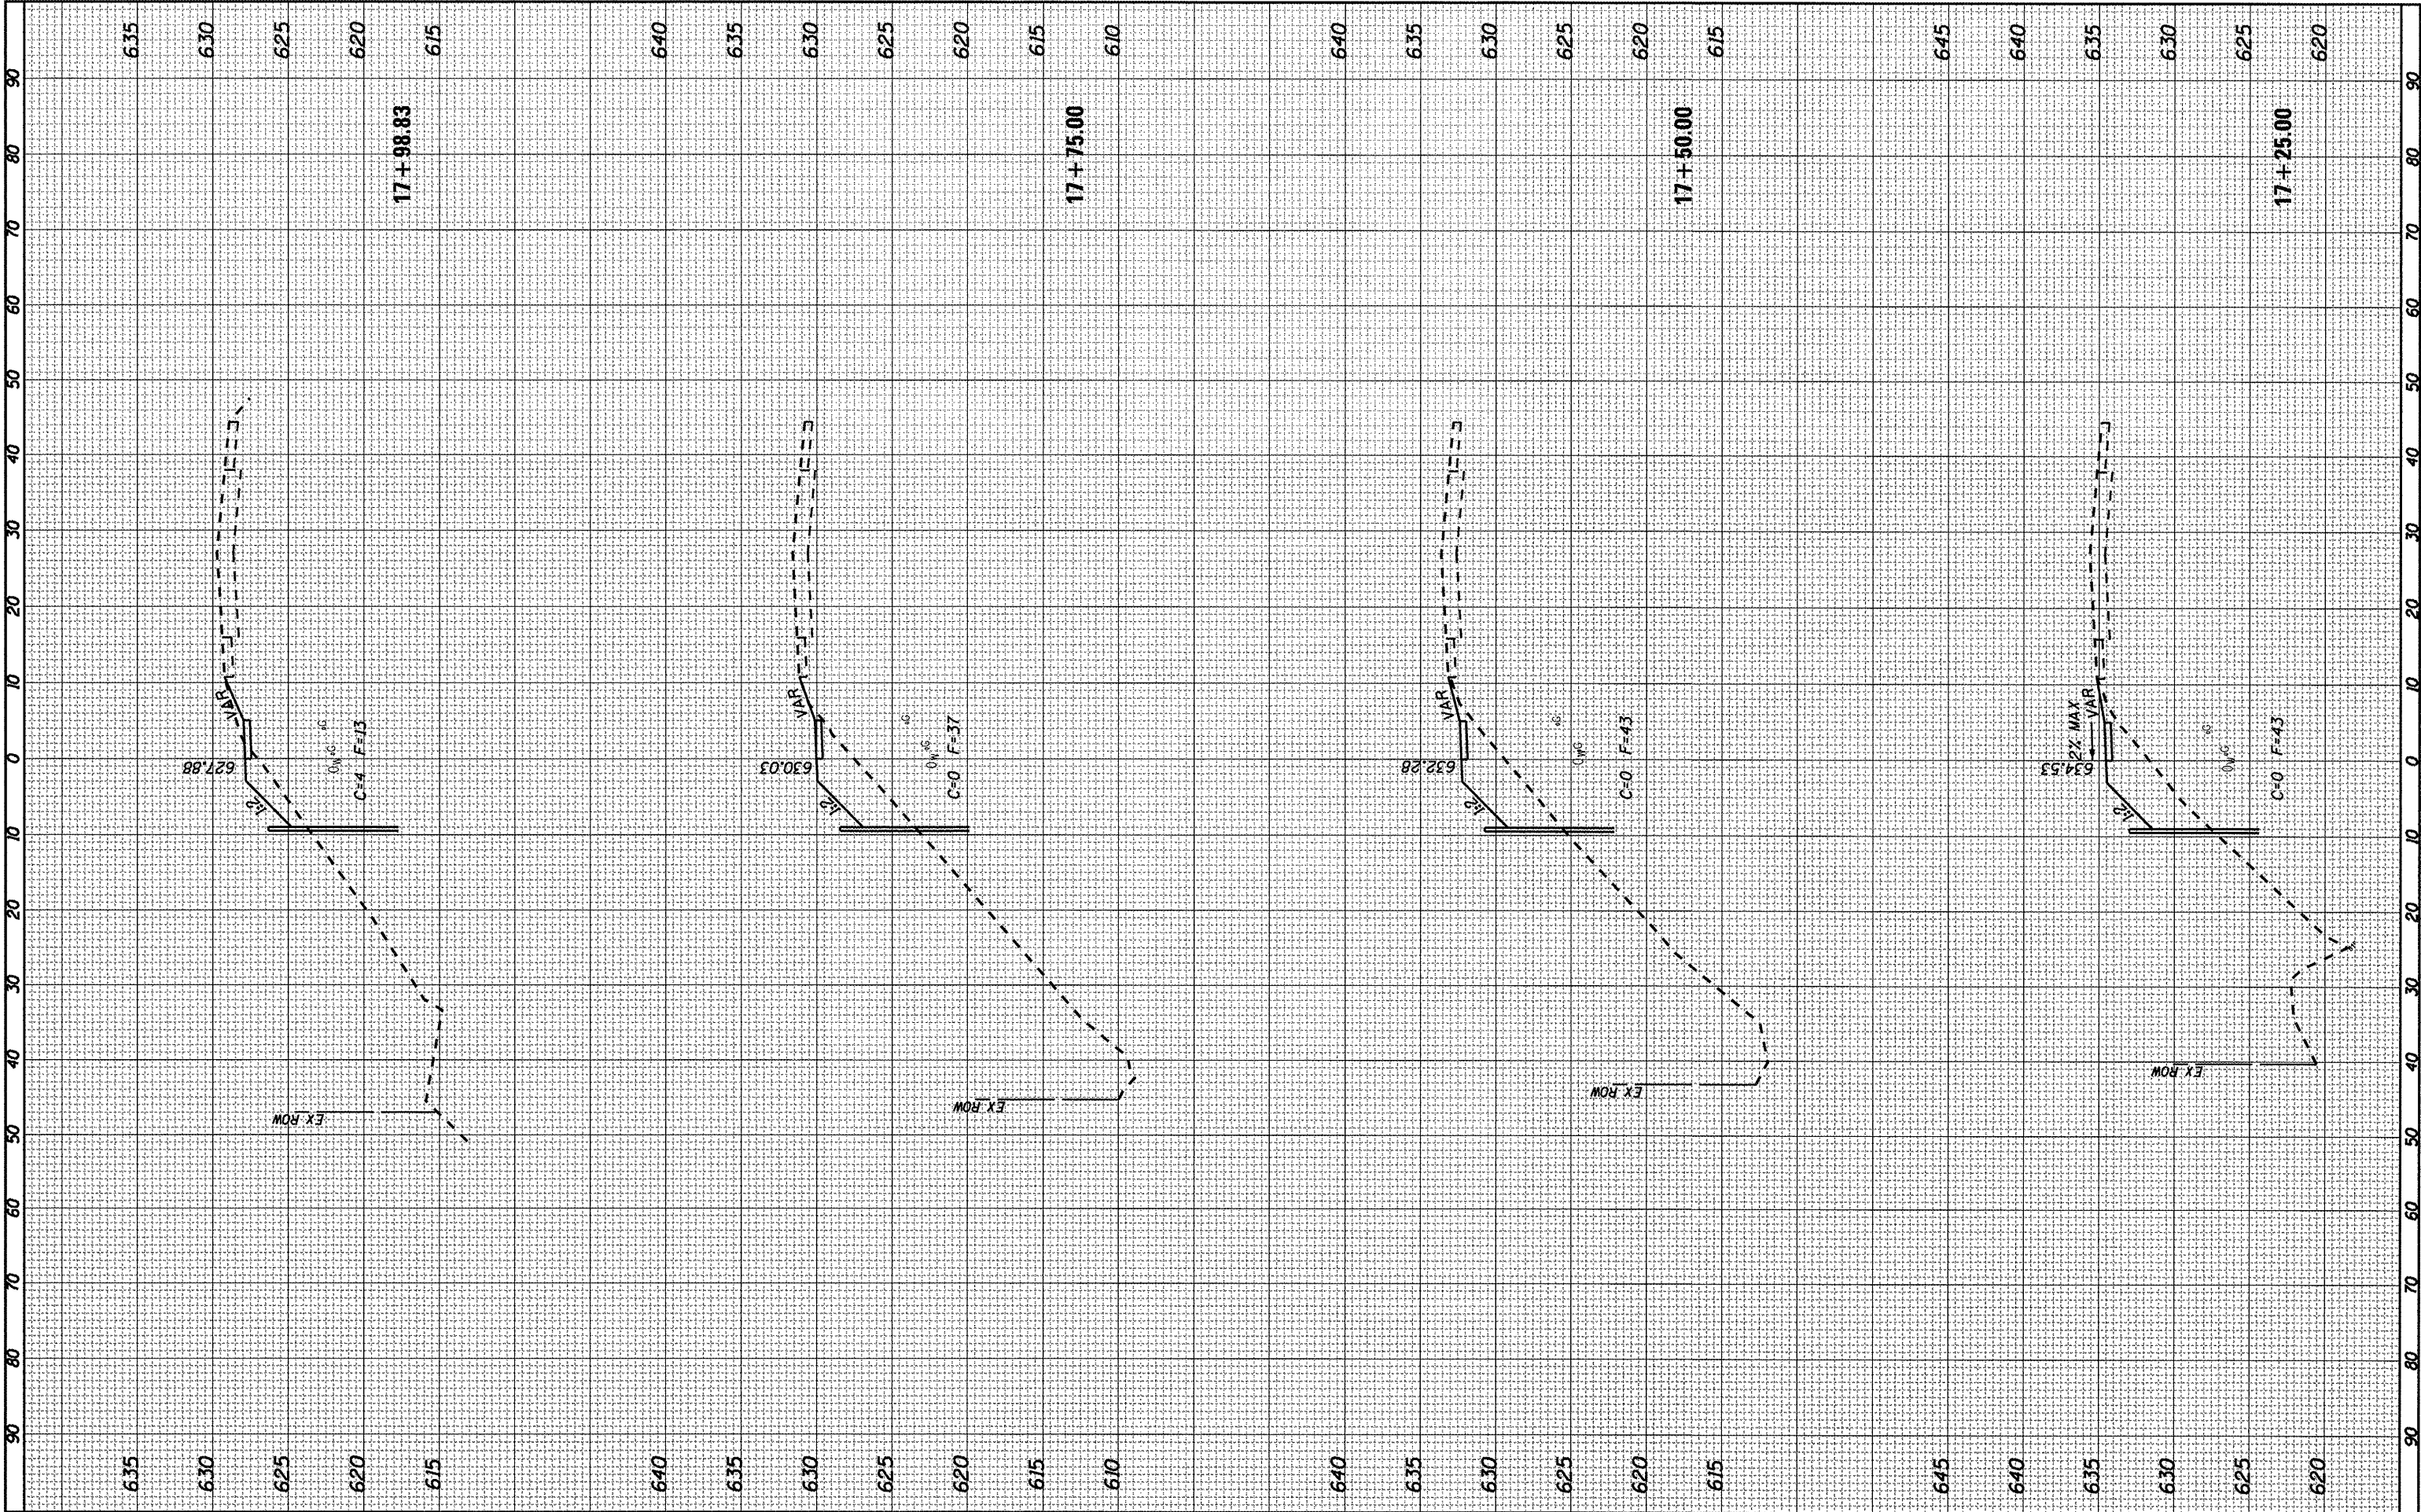

FILE NAME = SHT-XSEC.DGN	USER NAME = PAR	DESIGNED - BAJ	REVISED -	STATE OF ILLINOIS DEPARTMENT OF TRANSPORTATION	1ST STREET SIDEWALK CROSS SECTION SHEETS			F.A. RTE.	SECTION	COUNTY	TOTAL SHEET NO.
		DRAWN - PAR	REVISED -		SCALE:	SHEET NO. 3 OF 23 SHEETS	STA. 17+25 TO STA. 17+98.83	10-00019-00-SW	ROCK ISLAND	40	34
		CHECKED - BAJ	REVISED -								
		DATE - 01-13-12	REVISED -								
CONTRACT NO. 85555											
ILLINOIS FED. AID PROJECT											