


S:\HDDATA\OwrPlanning\Dams_in_Illinois\Blackberry_Creek\CAD\Sheets\PI-grading&P.dgn

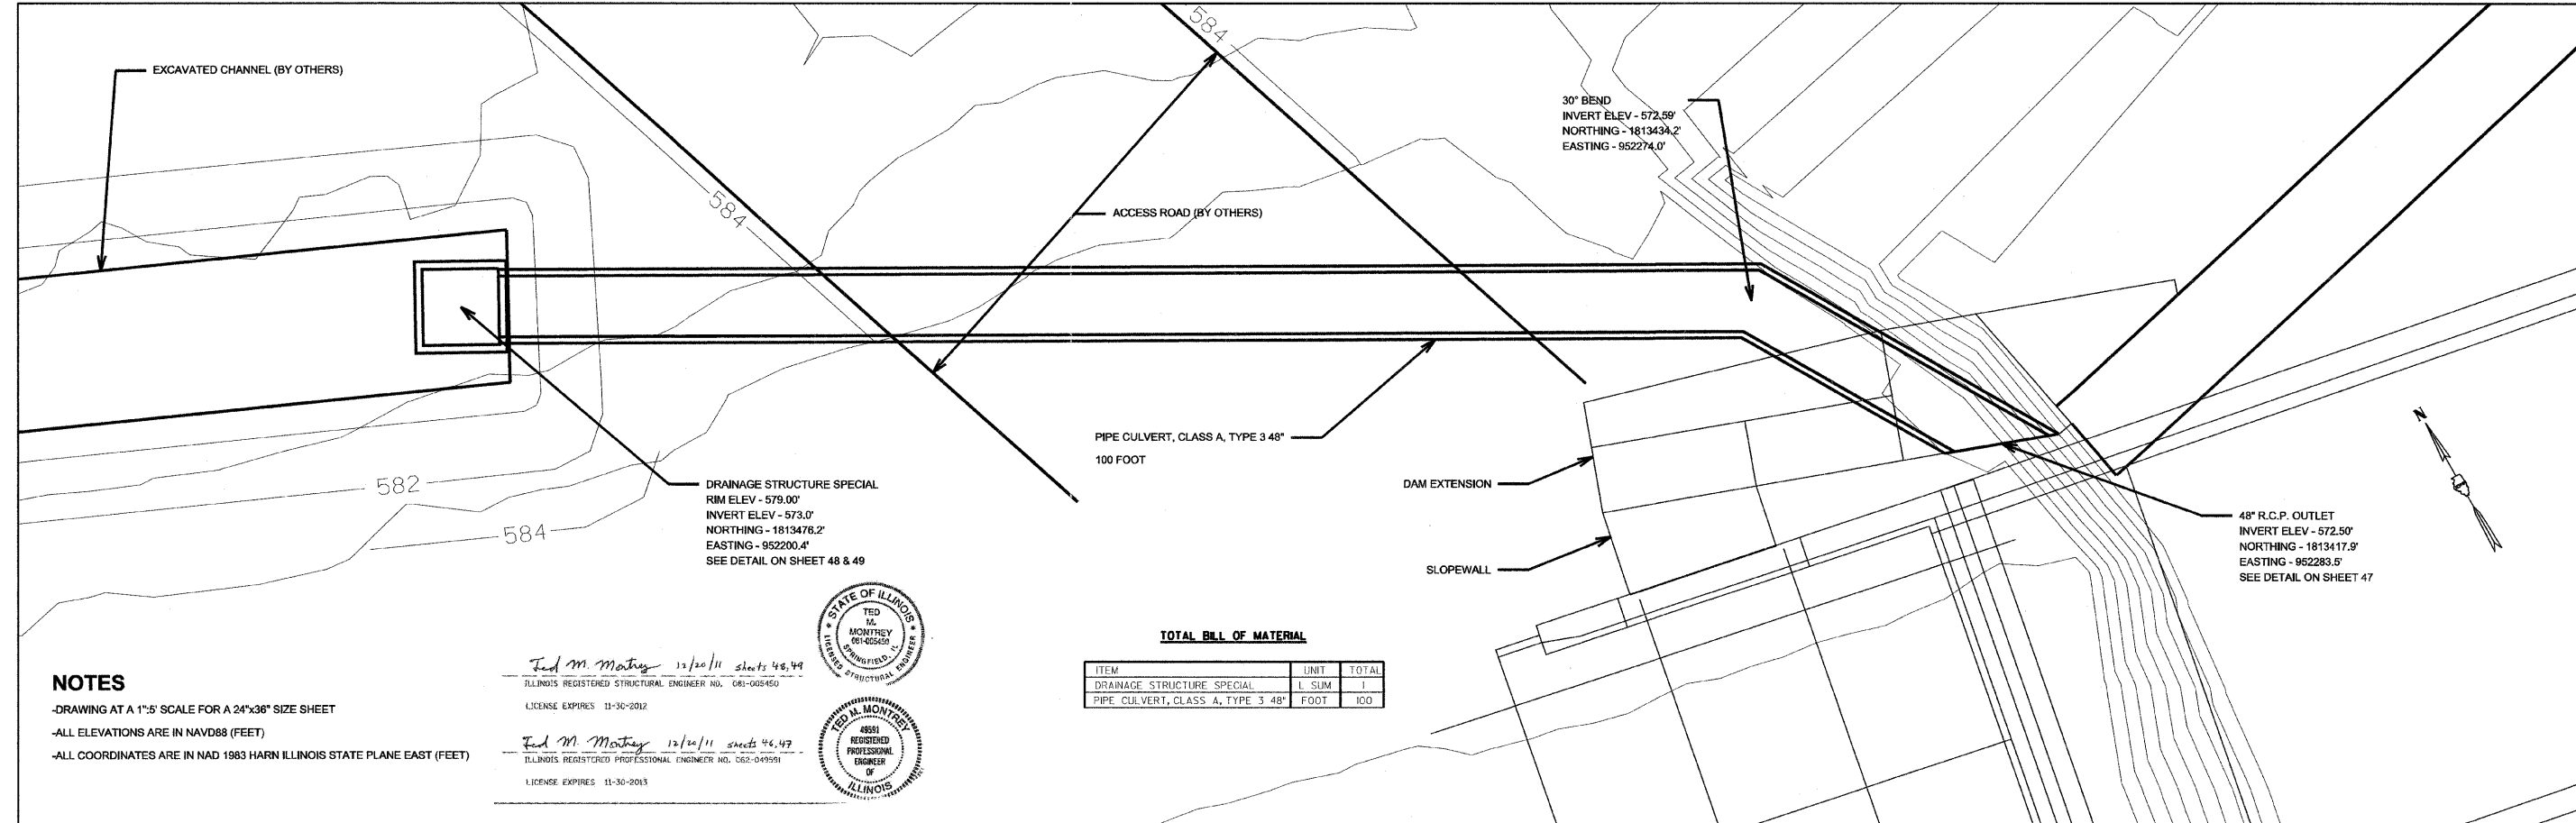

NOTES

- DRAWING AT A 1"=5' SCALE FOR A 24"x36" SIZE SHEET
- ALL ELEVATIONS ARE IN NAVD88 (FEET)
- ALL COORDINATES ARE IN NAD 1983 HARN ILLINOIS STATE PLANE EAST (FEET)

Ted M. Montrey 12/20/11 sheets 48,49
ILLINOIS REGISTERED STRUCTURAL ENGINEER NO. 061-005450
LICENSE EXPIRES 11-30-2012



Ted M. Montrey 12/20/11 sheets 48,49
ILLINOIS REGISTERED PROFESSIONAL ENGINEER NO. 062-049591
LICENSE EXPIRES 11-30-2013




TOTAL BILL OF MATERIAL

ITEM	UNIT	TOTAL
DRAINAGE STRUCTURE SPECIAL	L	1
PIPE CULVERT, CLASS A, TYPE 3 48"	FOOT	100

DESIGNED BY: WIC
DRAWN BY: WIC

12/20/2011 1:09:23 PM

CHECKED BY: IMM
CHECKED BY: IMM

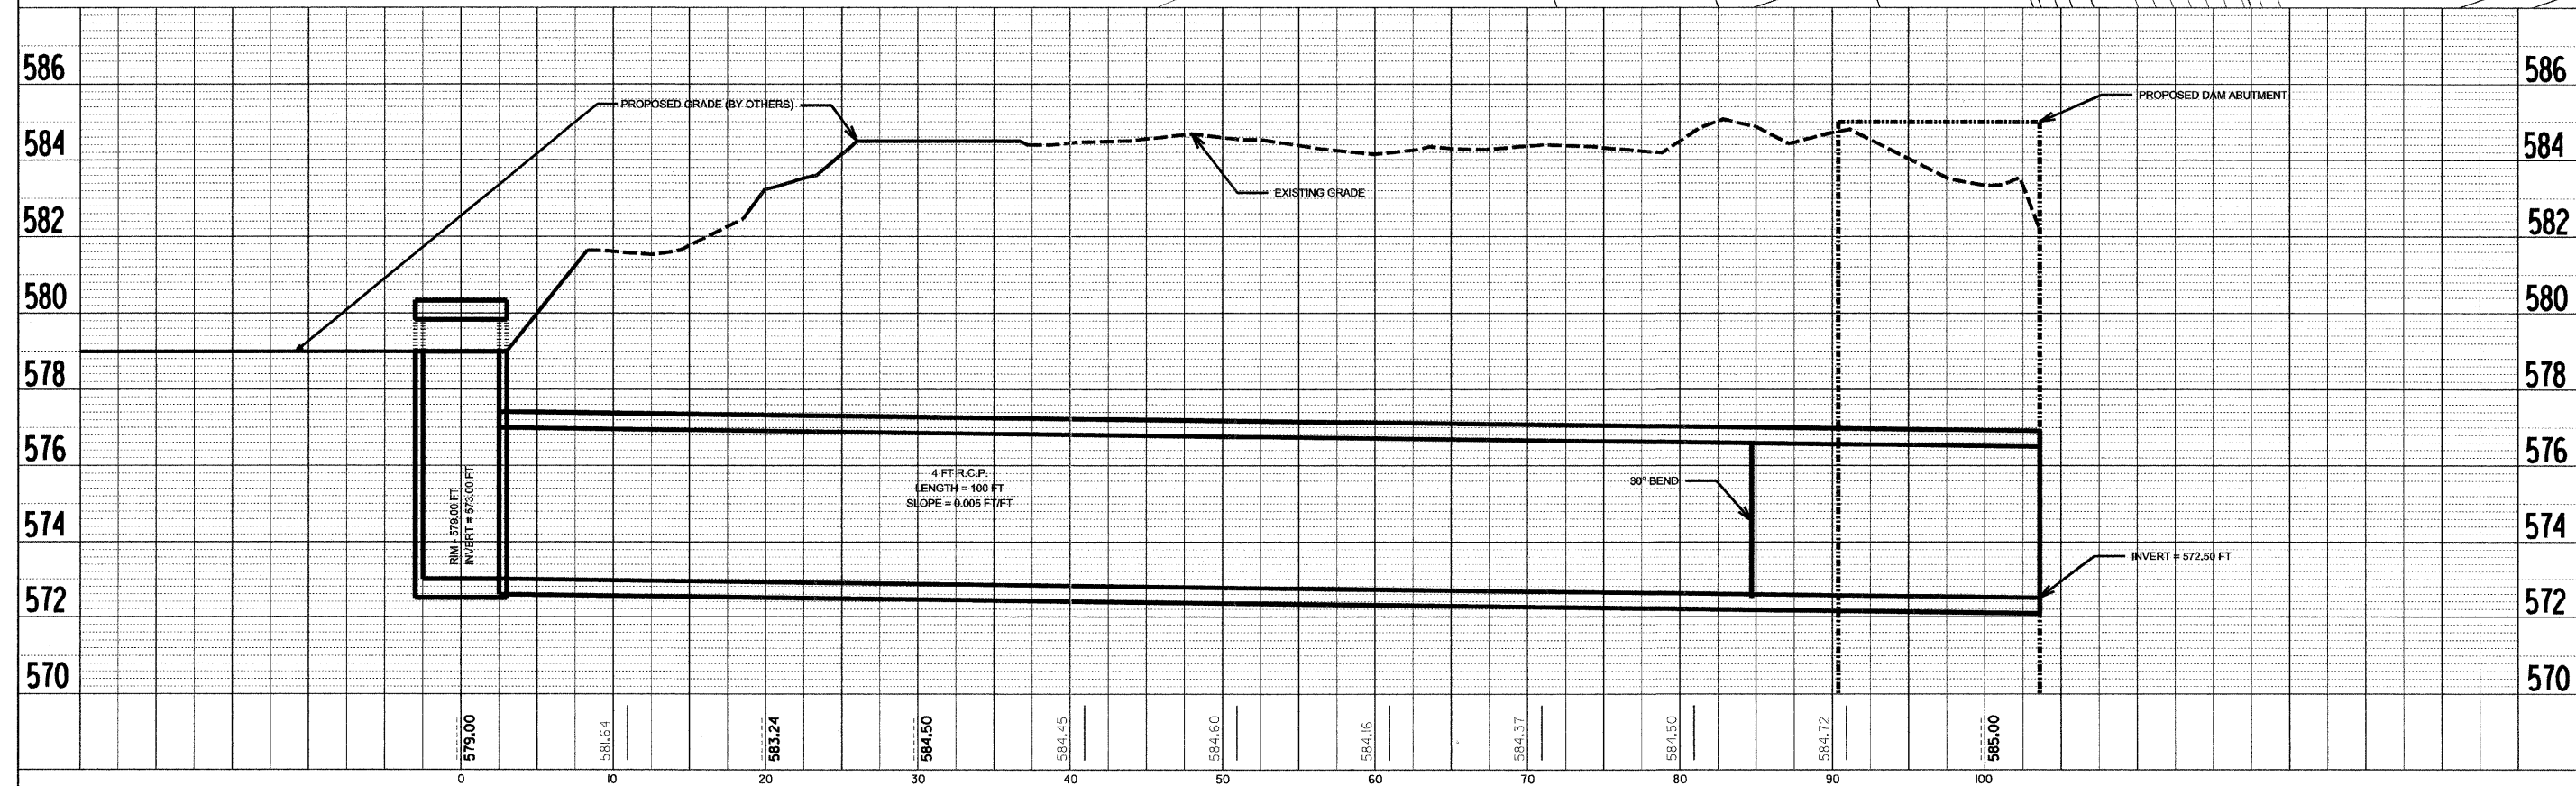

DRAINAGE STRUCTURE SPECIAL - PLAN AND ELEVATION