


FINAL SURVEY NO.	SURVEYED	DATE
NOTE BOOK NO.	PLOTTED	BY
	TEMPLATE	
	AREAS CHECKED	

ORIGINAL SURVEY NO.	SURVEYED	DATE
NOTE BOOK NO.	PLOTTED	BY
	TEMPLATE	
	AREAS CHECKED	

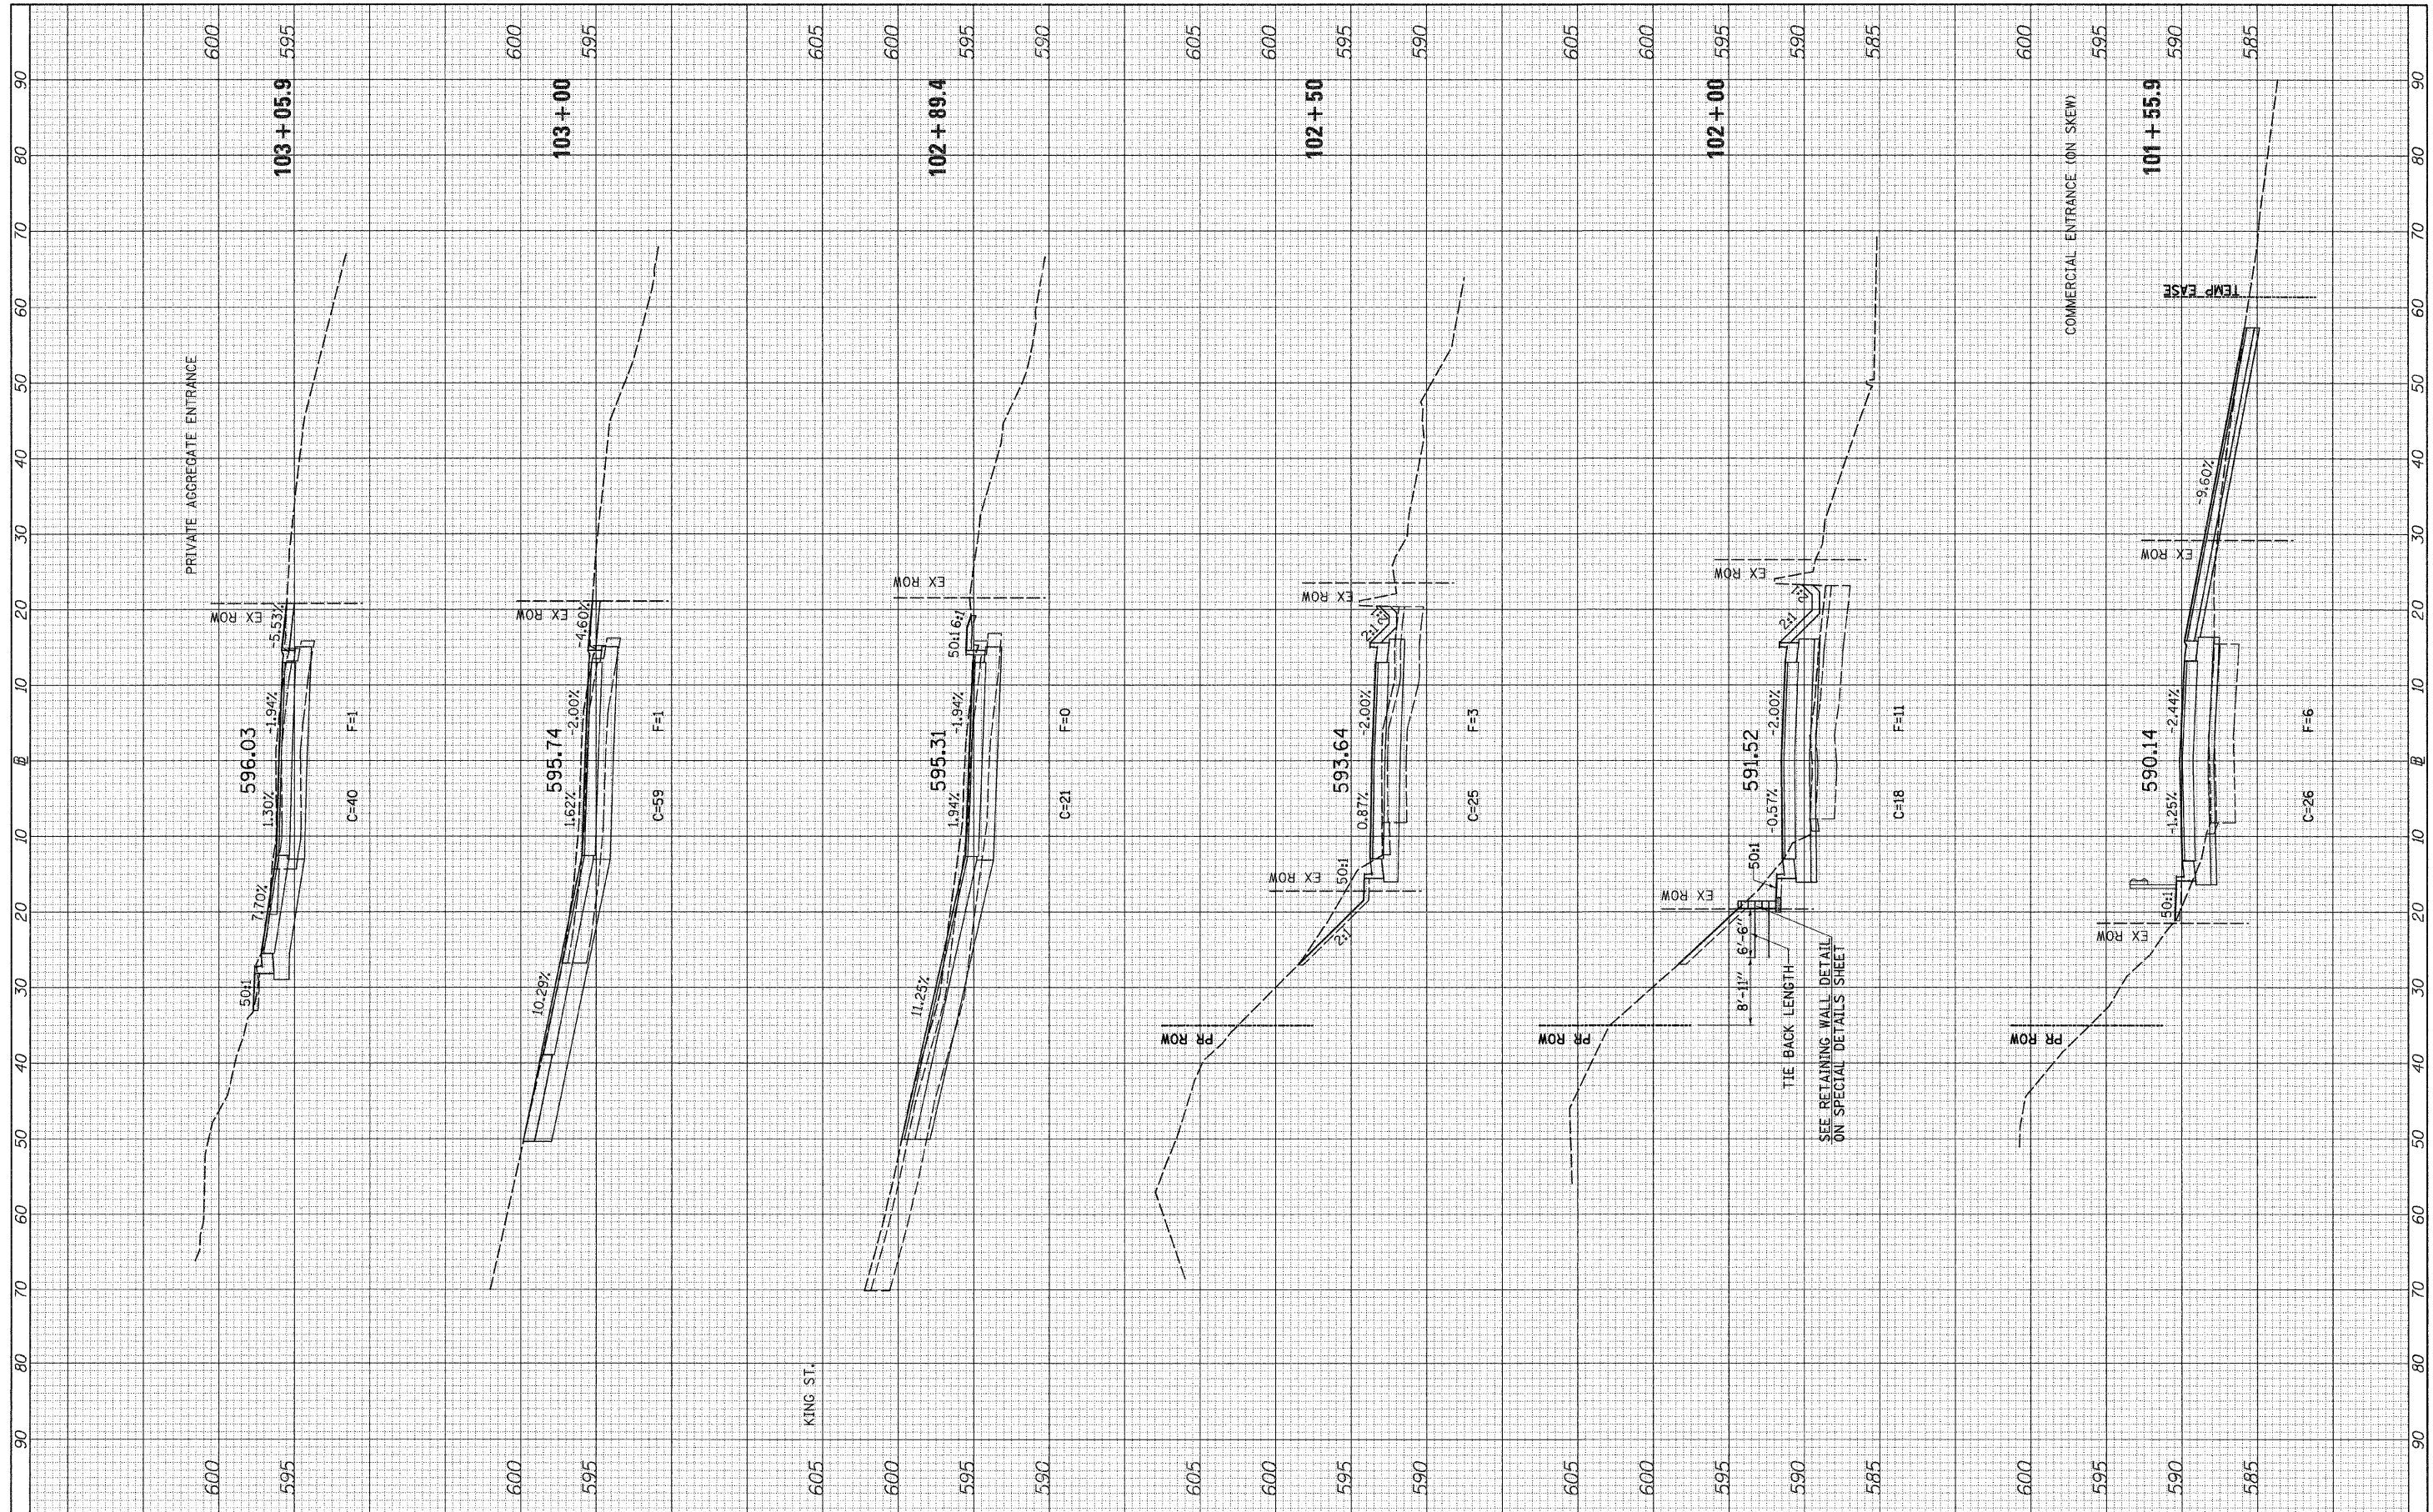

FILE NAME =
 v:\2987\2987xahs.dgn

USER NAME = bdeorane
 DESIGNED -
 DRAWN -
 CHECKED -
 DATE -

REVISIONS
 REVISION NO. | DATE | DESCRIPTION
 1 | | |
 2 | | |
 3 | | |
 4 | | |

**STATE OF ILLINOIS
 DEPARTMENT OF TRANSPORTATION**

F.A.U. 3799 (RIVER RD.) CROSS SECTIONS
 SCALE: H=10 V=5 SHEET NO. 4 OF 5 SHEETS STA. 101+00 TO STA. 103+5.91

F.A.U. RTE. 3799	SECTION 08-00036-00-BR	COUNTY KENDALL	TOTAL SHEETS 54	SHEET NO. 53
CONTRACT NO. 87509			ILLINOIS FED. AID PROJECT	