


NO REMOVAL ITEMS BETWEEN
STA. 45+50.00 TO STA. 51+00.00
SEE SHEET 25 FOR CONTINUATION OF REMOVALS

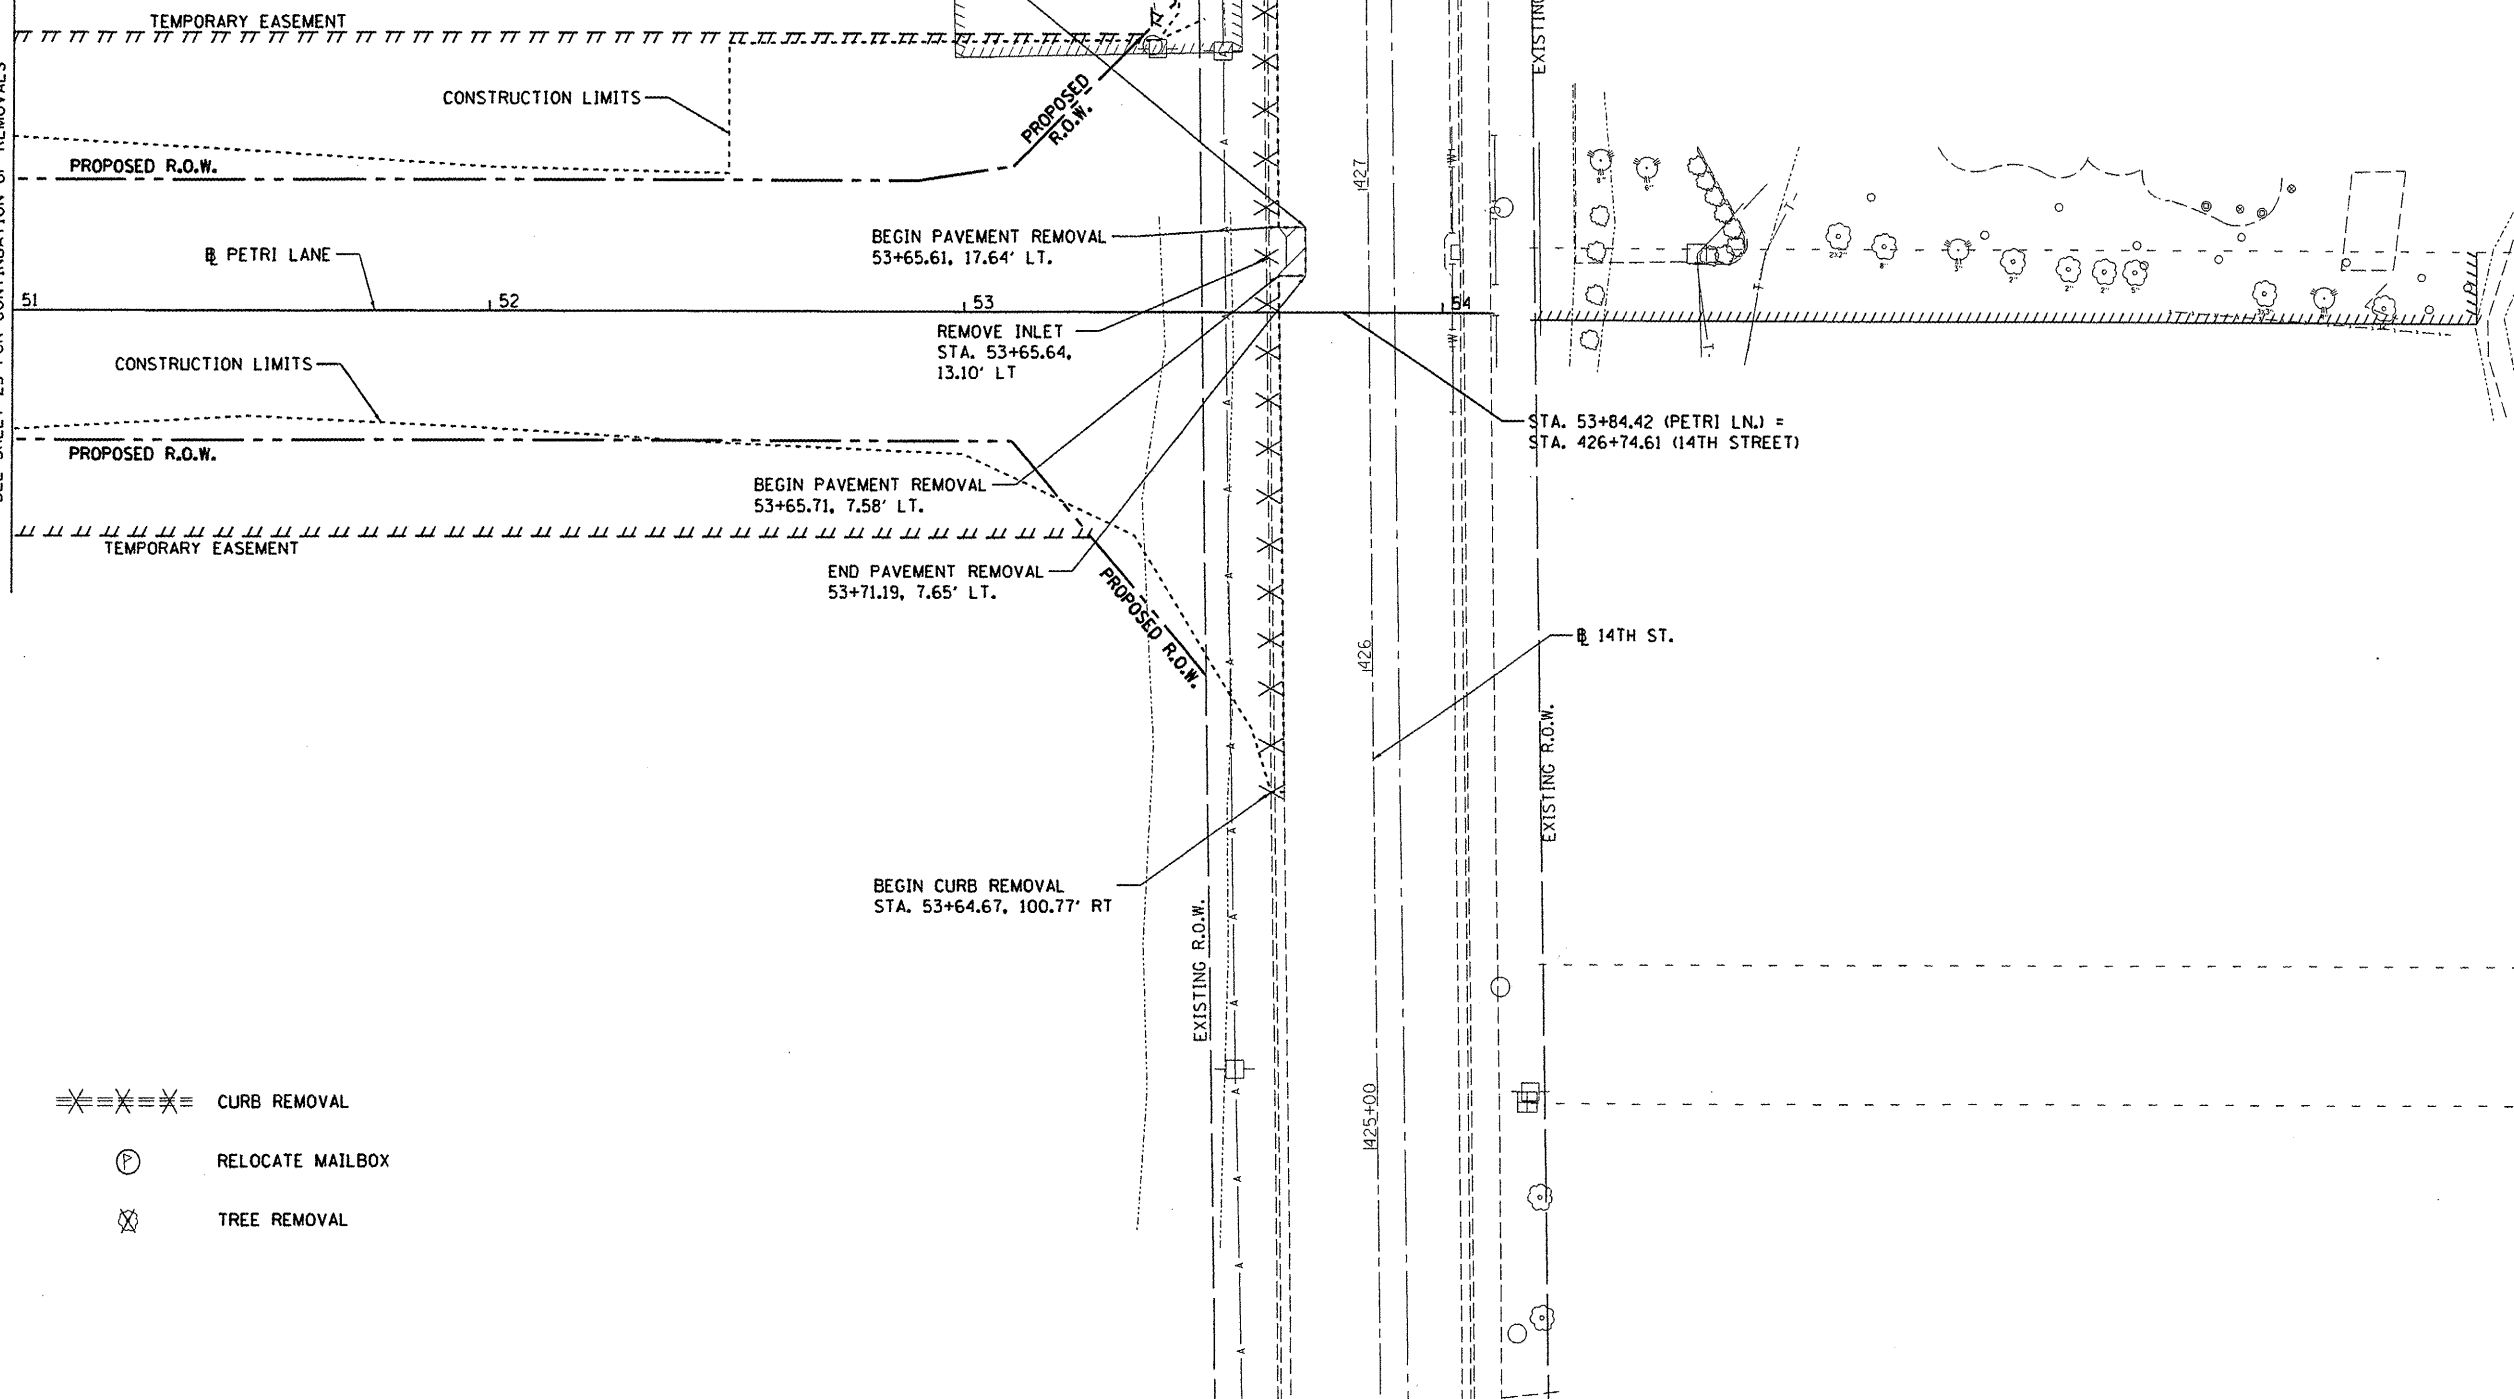

LEGEND

- HOT-MIX ASPHALT SURFACE
REMOVAL, VARIABLE DEPTH
- PAVEMENT REMOVAL
- DRIVEWAY PAVEMENT
REMOVAL
- HOT-MIX ASPHALT SURFACE
REMOVAL - BUTT JOINT
- SIDEWALK REMOVAL

- CURB REMOVAL
- RELOCATE MAILBOX
- TREE REMOVAL

FILE NAME =	USER NAME = dawso00878	DESIGNED - DLC	REVISED -
I:\08Jobs\08L0212A\CAD\Road\Sheet\c-108	dem.dgn	DRAWN - DLC	REVISED -
	PLOT SCALE = 40,000' / in.	CHECKED - MGD	REVISED -
	PLOT DATE = 09/14/2011	DATE - 9/14/2011	REVISED -

STATE OF ILLINOIS DEPARTMENT OF TRANSPORTATION

PETRI LANE REMOVAL PLAN

SCALE: 1"=20' SHEET NO. OF SHEETS STA. 51+00.00 TO STA. 53+84.42

F.A.U. RTE.	SECTION	COUNTY	TOTAL SHEETS	SHEET NO.
6698	10-00183-00-FP	TAZEVELL	81	26
FED. ROAD DIST. NO. ILLINOIS FED. AID PROJECT M-5093 (154)				