


FINAL SURVEY	SURVEYED	BY	DATE
NOTE BOOK NO.	PLOTTED		
	TEMPLATE		
	AREAS CHECKED		

ORIGINAL SURVEY	SURVEYED	BY	DATE
NOTE BOOK NO.	PLOTTED		
	TEMPLATE		
	AREAS CHECKED		

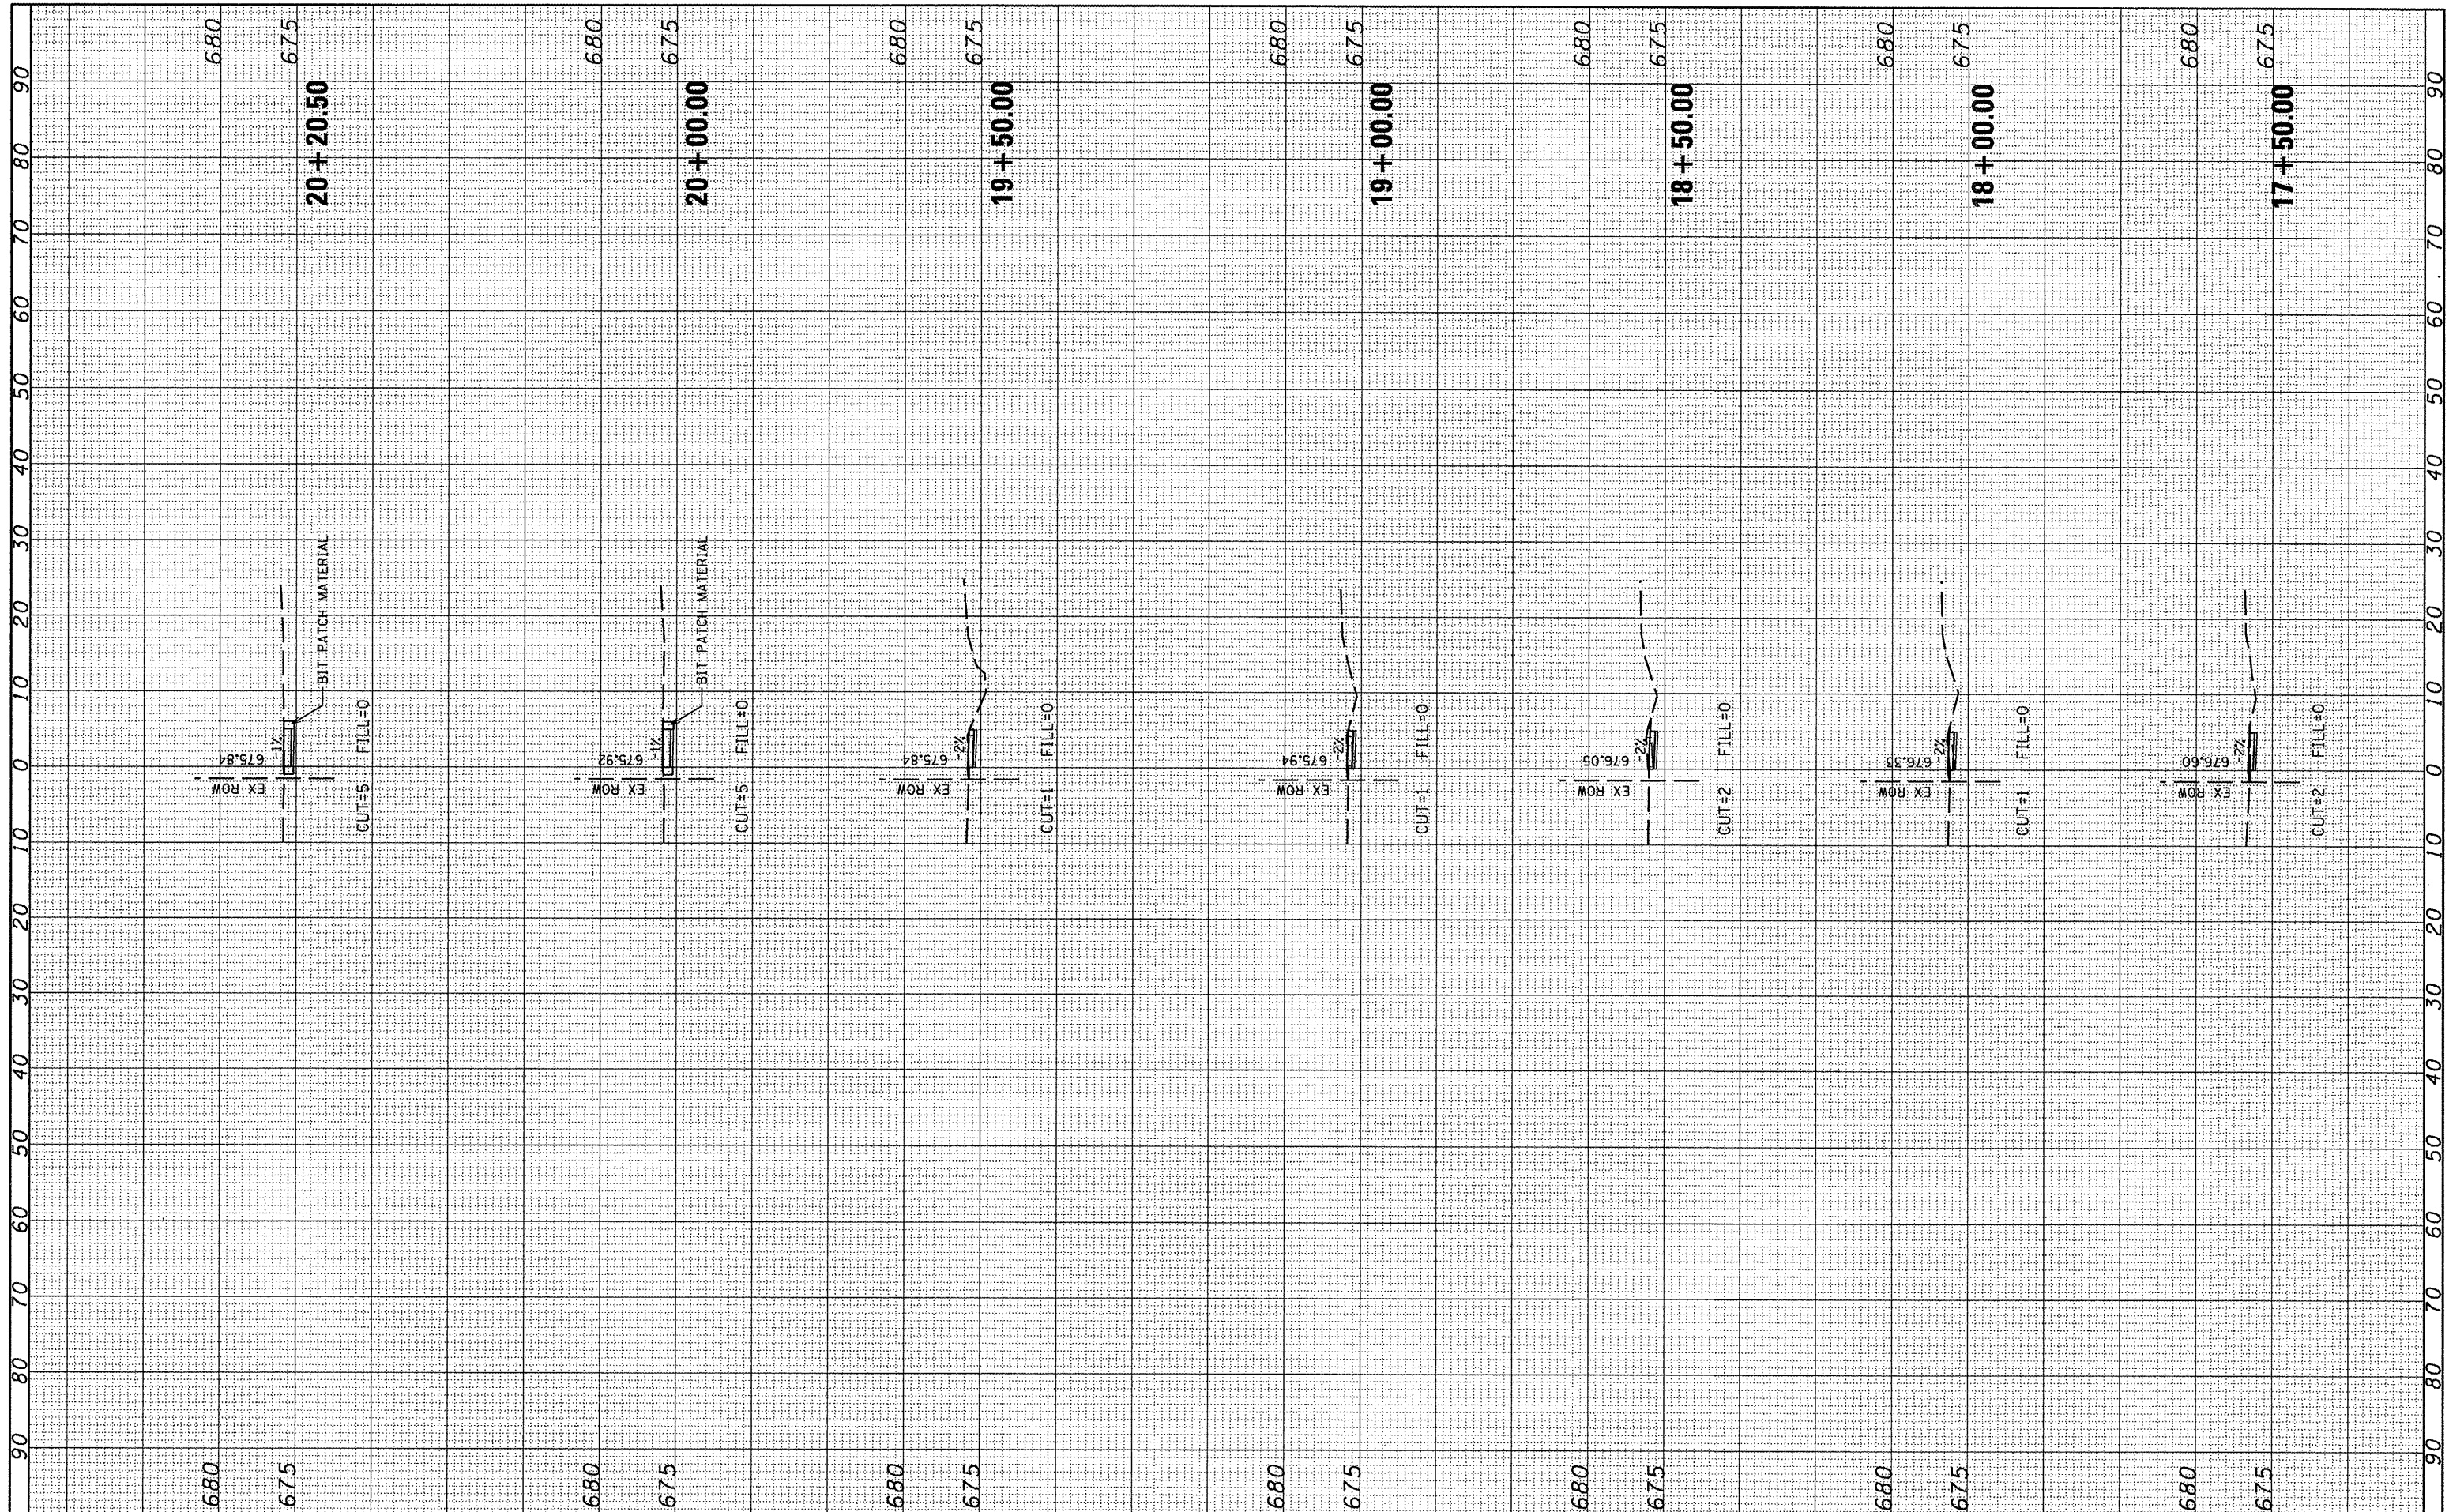

FILE NAME = P:\09E2126\Design\Design\CADD Sheets\06819-27-ht-wsht-for-tune.dgn  
 USER NAME = susers  
 PLLOT SCALE = 20.0000' / IN.  
 PLOT DATE = 11/15/2011

DESIGNED -  
 DRAWN - MGM  
 CHECKED - WJS  
 DATE - 08/2011

REVISED -  
 REVISED -  
 REVISED -  
 REVISED -

**CITY OF VIRDEN  
 SAFE ROUTES TO SCHOOLS PROGRAM**

**FORTUNE STREET CROSS SECTIONS**

SCALE: SHEET NO. OF SHEETS STA. 17+50.00 TO STA. 20+20.50

F.A. RTE.	SECTION	COUNTY	TOTAL SHEETS	SHEET NO.
	09-00016-00-SW	MACOUPIN	31	22
FED. ROAD DIST. NO.	ILLINOIS FED. AID PROJECT	CONTRACT NO.	SRTS-4009(047)	