


FINAL SURVEY	REGISTERED	BY	DATE
NOTE BOOK	PLOTTED		
NO.	TEMPLATE		
	AREAS CHECKED		

ORIGINAL SURVEY	REGISTERED	BY	DATE
NOTE BOOK	PLOTTED		
NO.	TEMPLATE		
	AREAS CHECKED		

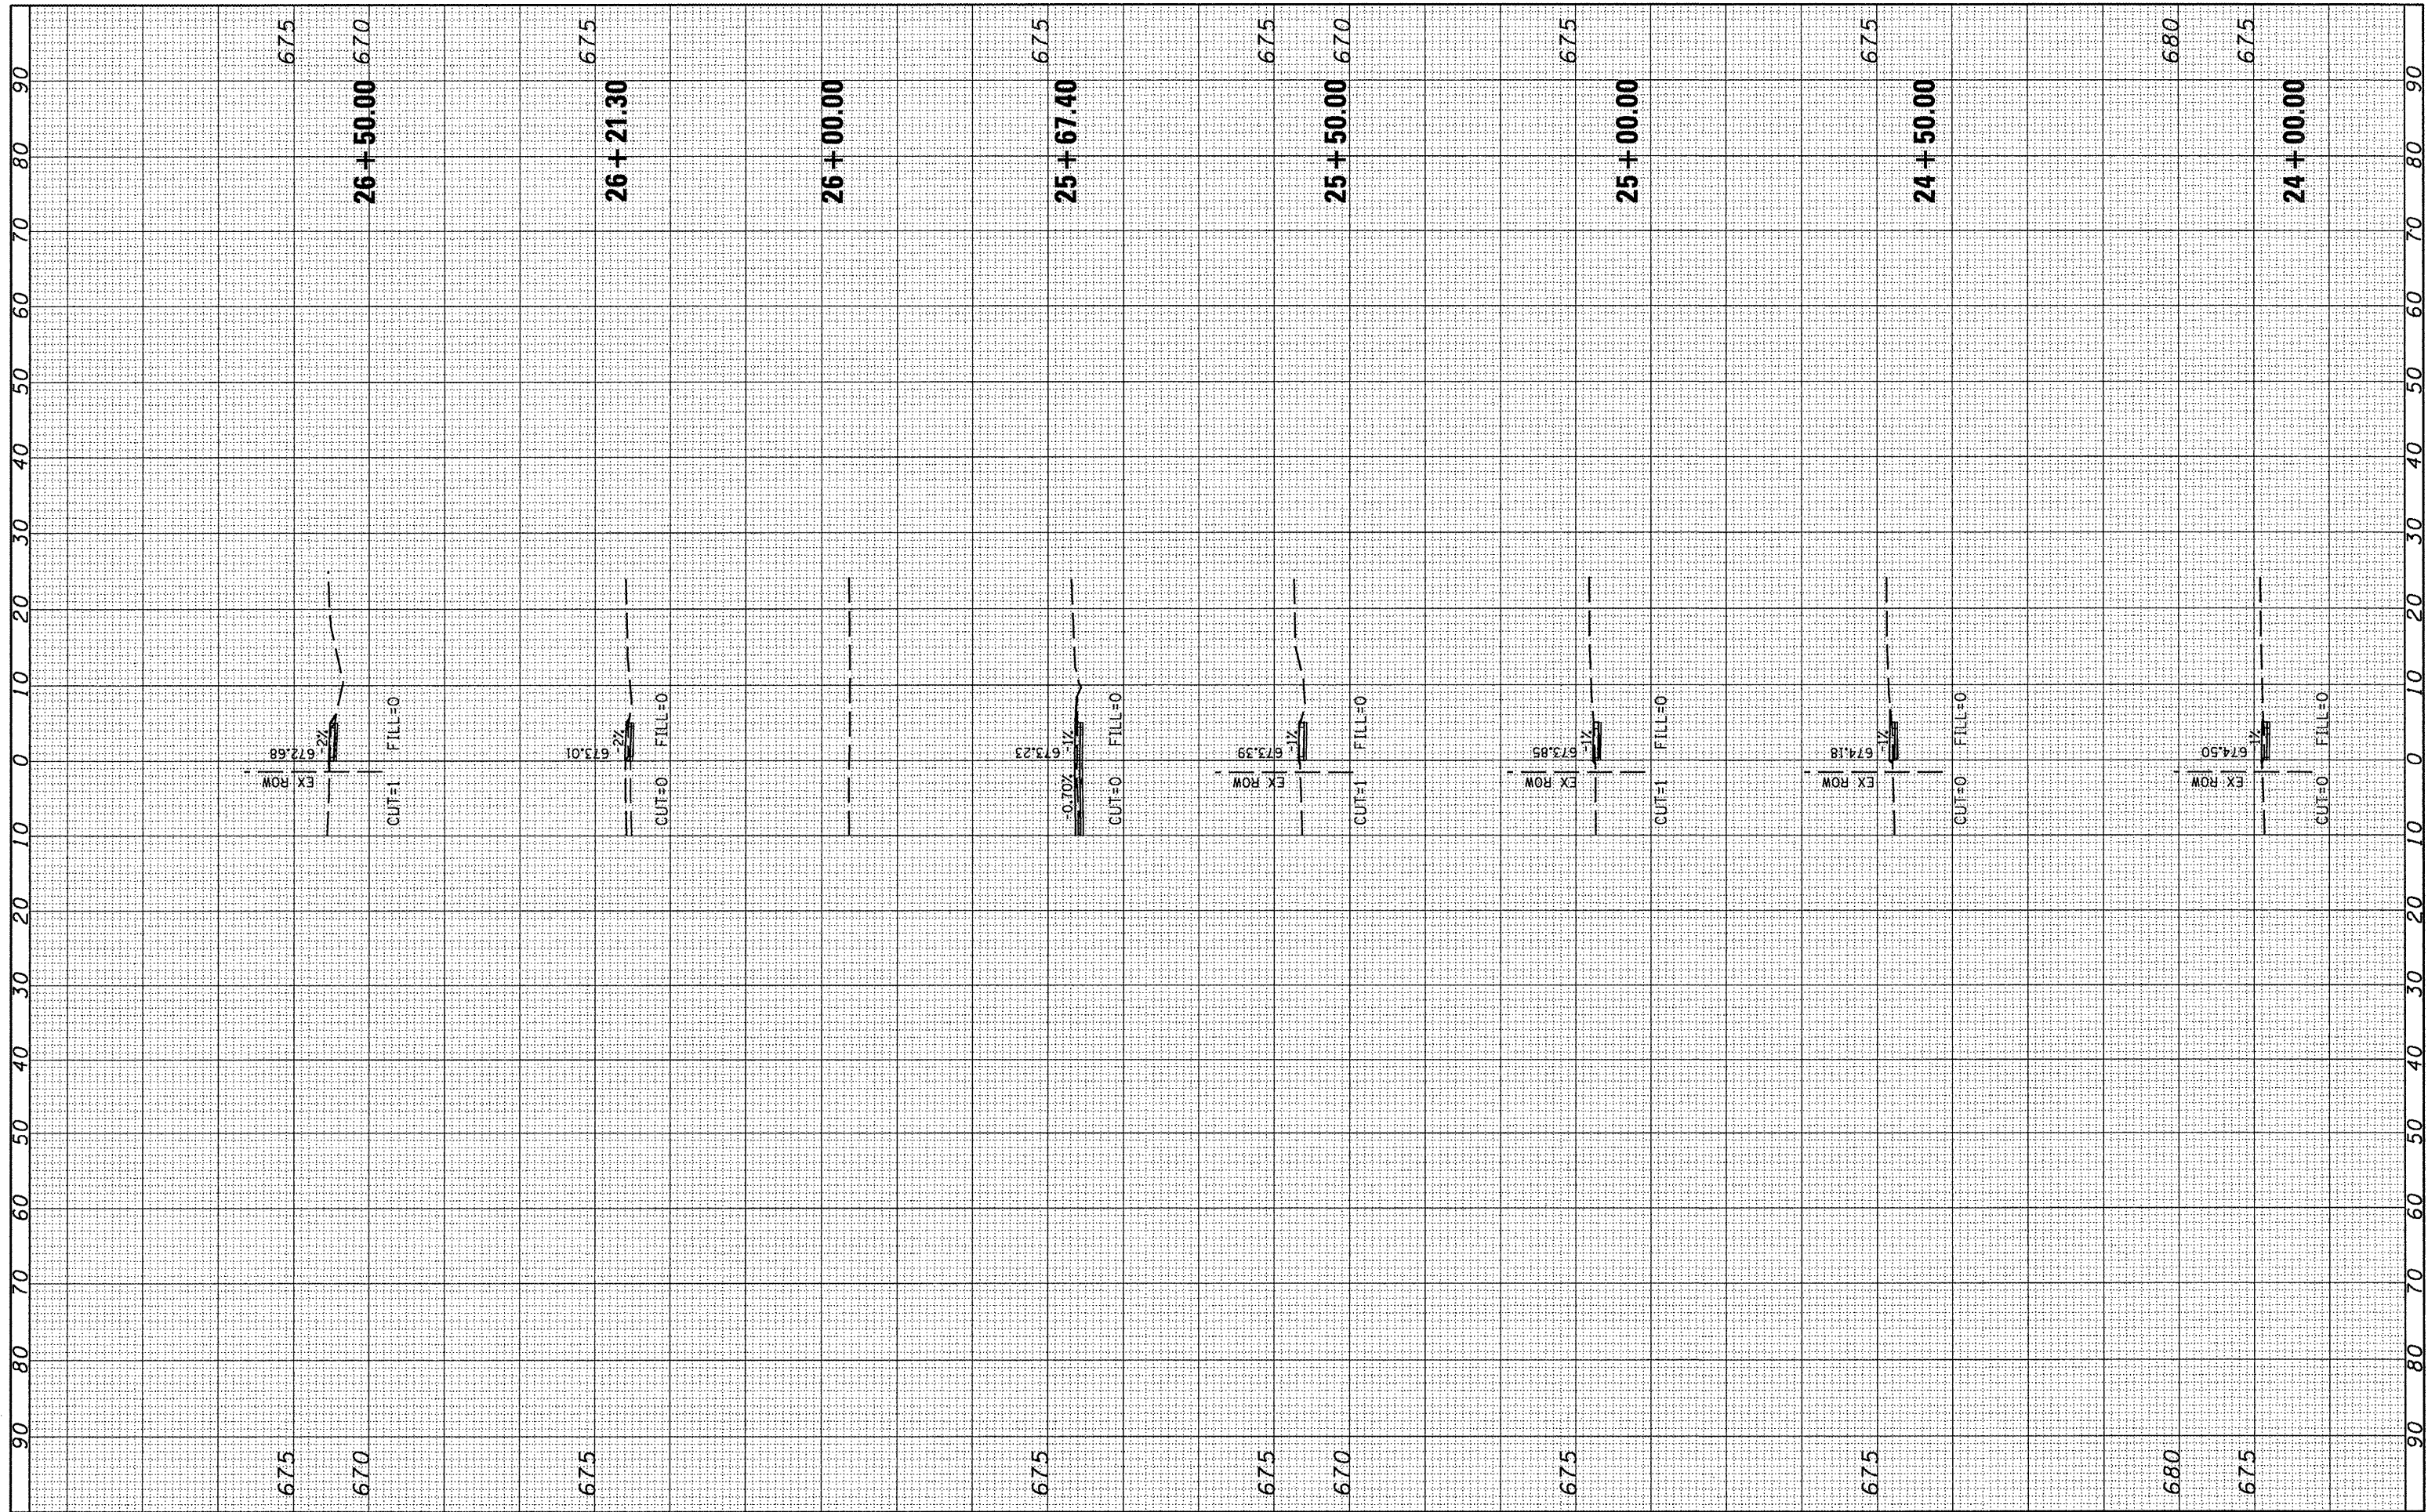

FILE NAME = P:\09E2126\Design\Design\CADD Sheets\DS019-27-ht-xssht-fortune.dgn
 USER NAME = USER*
 DESIGNED -
 DRAWN - MGM
 CHECKED - WJS
 PLOT DATE = 11/15/2011

REVISIONS
 REVISED -
 REVISED -
 REVISED -
 REVISED -

CITY OF VIRDEN
SAFE ROUTES TO SCHOOLS PROGRAM

FORTUNE STREET CROSS SECTIONS
 SCALE: SHEET NO. OF SHEETS STA. 24+00.00 TO STA. 26+50.00

F.A. RTE.	SECTION	COUNTY	TOTAL SHEETS	SHEET NO.
	09-00016-00-SW	MACOUPIN	31	25
FED. ROAD DIST. NO.		ILLINOIS FED. AID PROJECT	CONTRACT NO.	
			5RTS-400910471	

93560