


FINAL SURVEY	SURVEYED	BY	DATE
NOTE BOOK	PLOTTED		
AREAS	TEMPLATE		
CHECKED	AREAS		
NO.	CHECKED		

ORIGINAL SURVEY	SURVEYED	BY	DATE
NOTE BOOK	PLOTTED		
AREAS	TEMPLATE		
CHECKED	AREAS		
NO.	CHECKED		

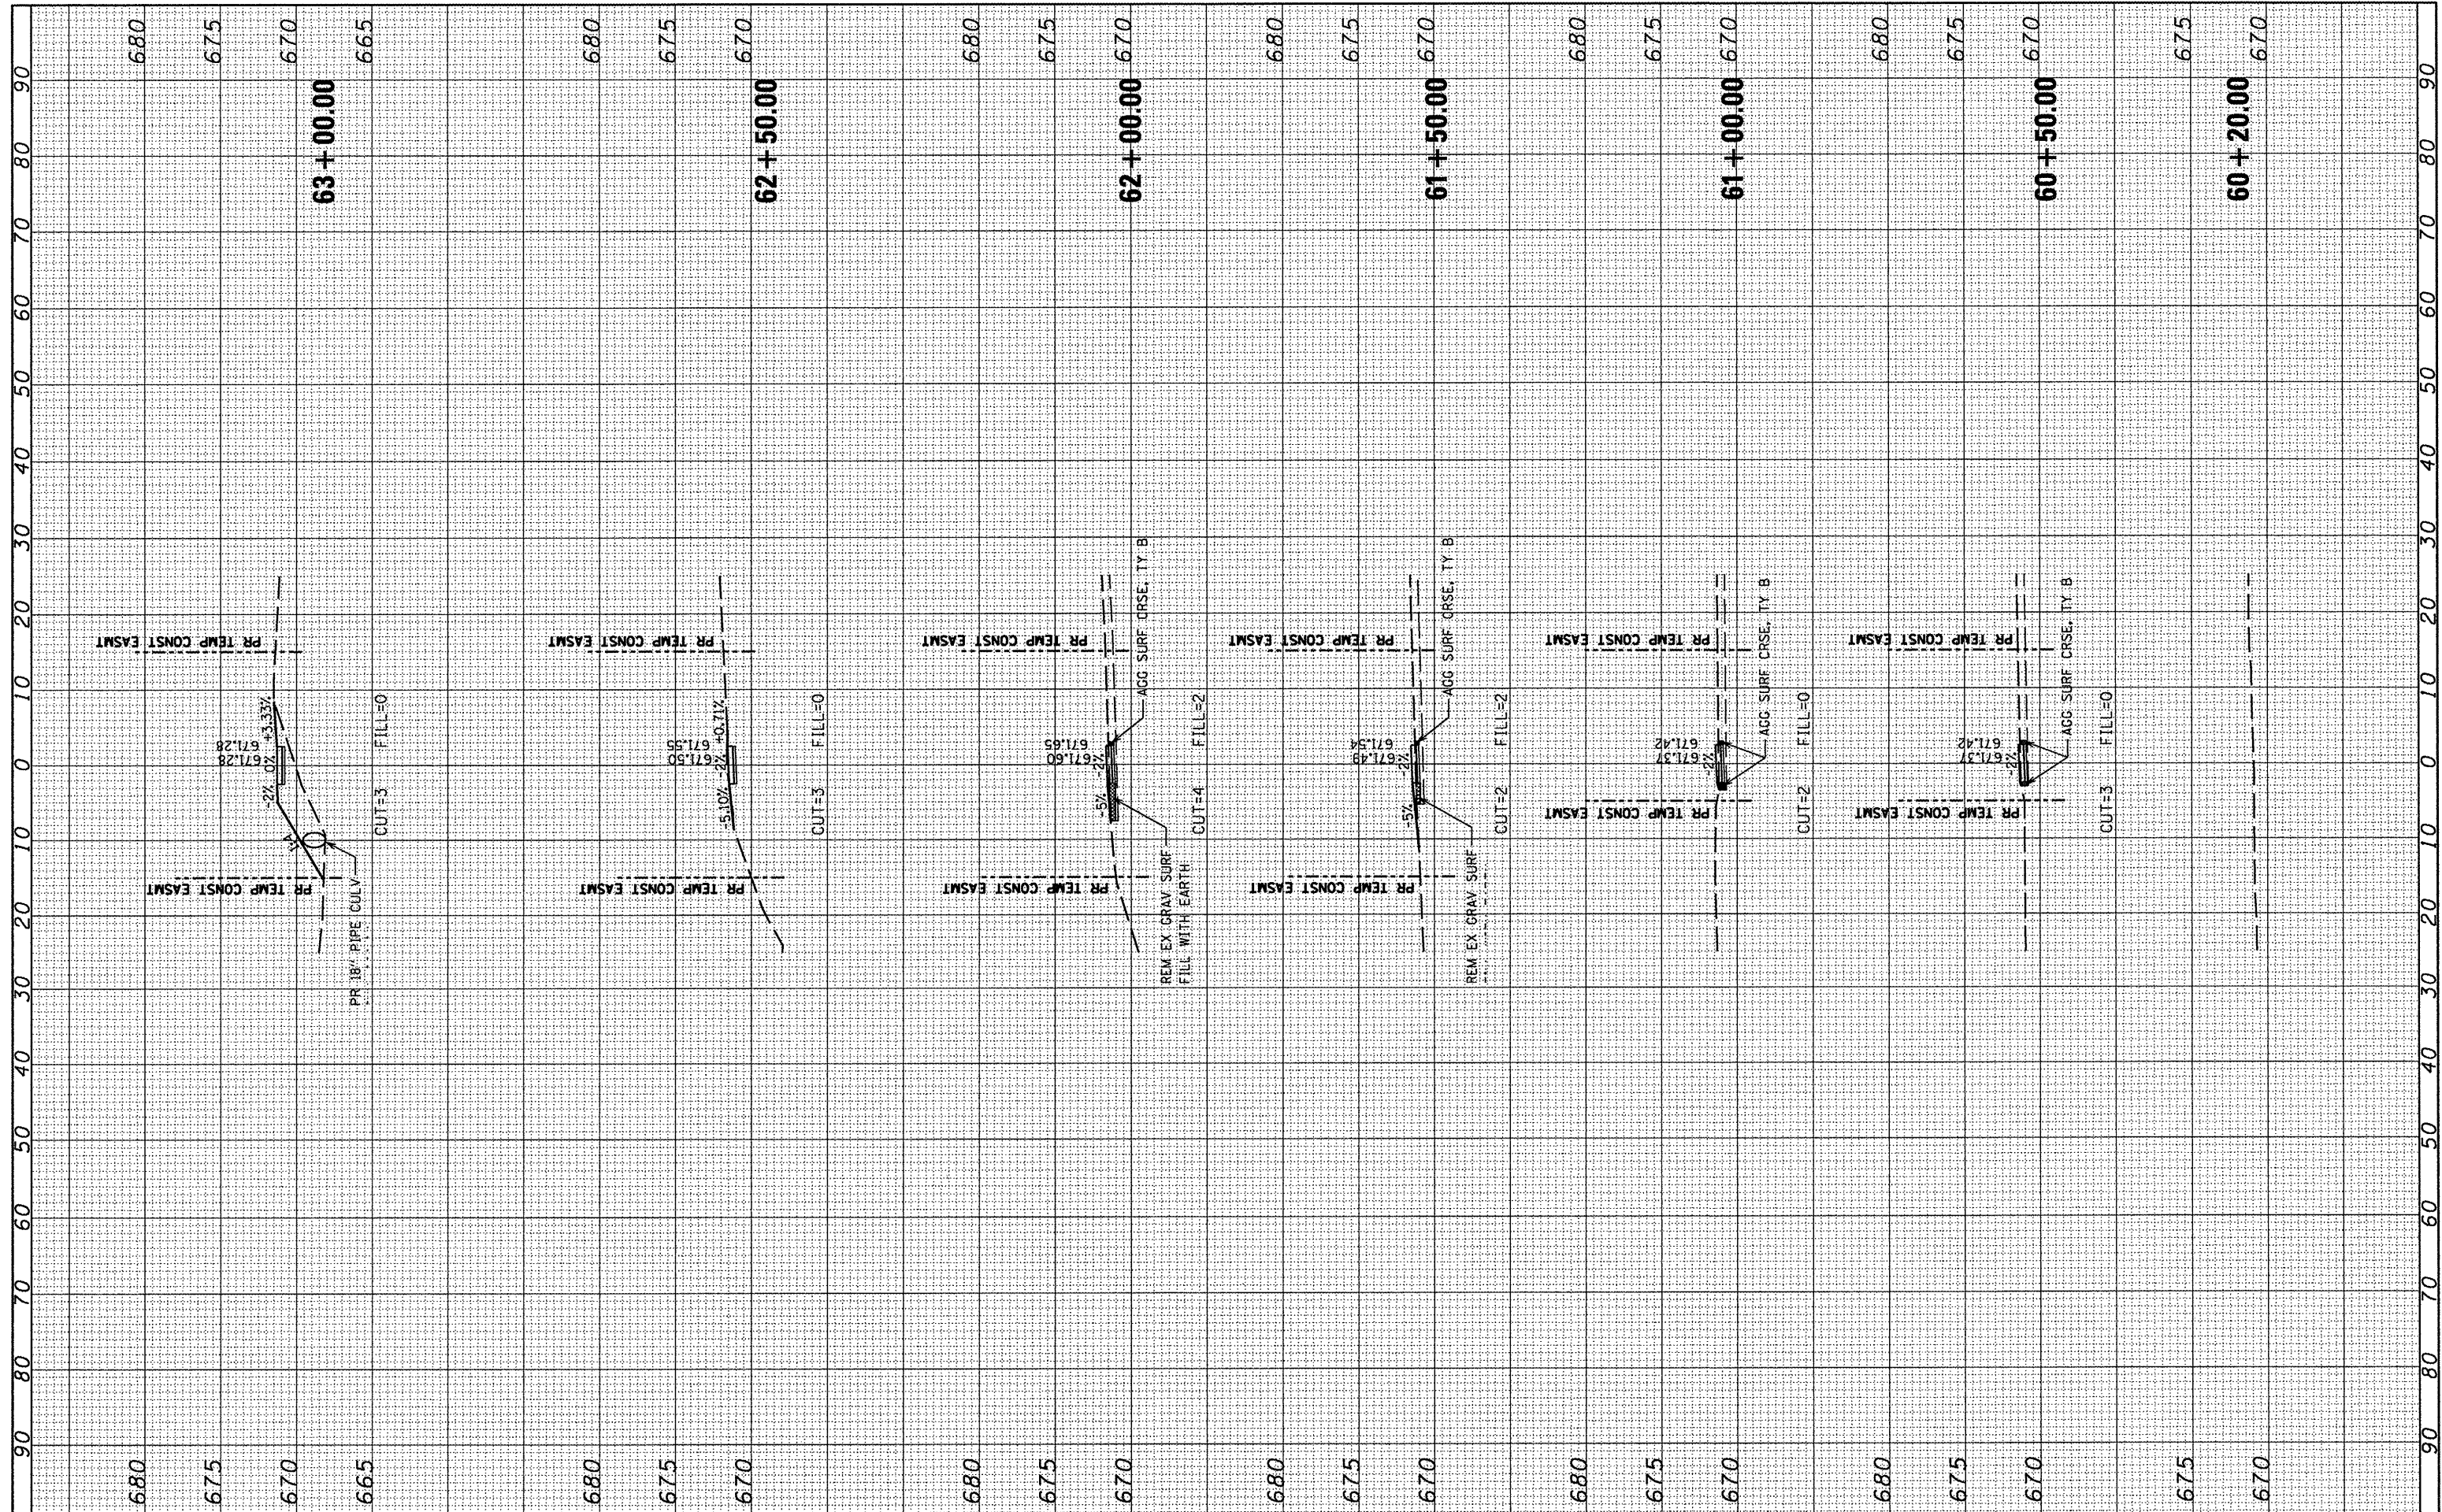

FILE NAME = P:\09E2126\Design\Design\CADD Sheets\06030-31-ht-xssht-school.dgn
 USER NAME = *USER*
 DESIGNED -
 DRAWN - MGM
 CHECKED - WJS
 PLOT DATE = 11/28/2011

REVISIONS
 REVISED -
 REVISED -
 REVISED -

CITY OF VIRDEN
SAFE ROUTES TO SCHOOLS PROGRAM

ELEMENTARY SCHOOL CROSS SECTIONS
 SCALE: SHEET NO. OF SHEETS STA. 60+20.00 TO STA. 63+00.00

F.A. RTE.	SECTION	COUNTY	TOTAL SHEETS	SHEET NO.
	09-00016-00-SW	MACOUPIN	31	30
FED. ROAD DIST. NO.	ILLINOIS FED. AID PROJECT	CONTRACT NO.		
		SRTS-400910471		