


FINAL SURVEY	BY	DATE
SURVEYED		
NOTE BOOK		
TEMPERATURE		
AREAS		
CHECKED		

ORIGINAL SURVEY	BY	DATE
DESIGNED		
PLOTTED		
TEMPERATURE		
AREAS		
CHECKED		

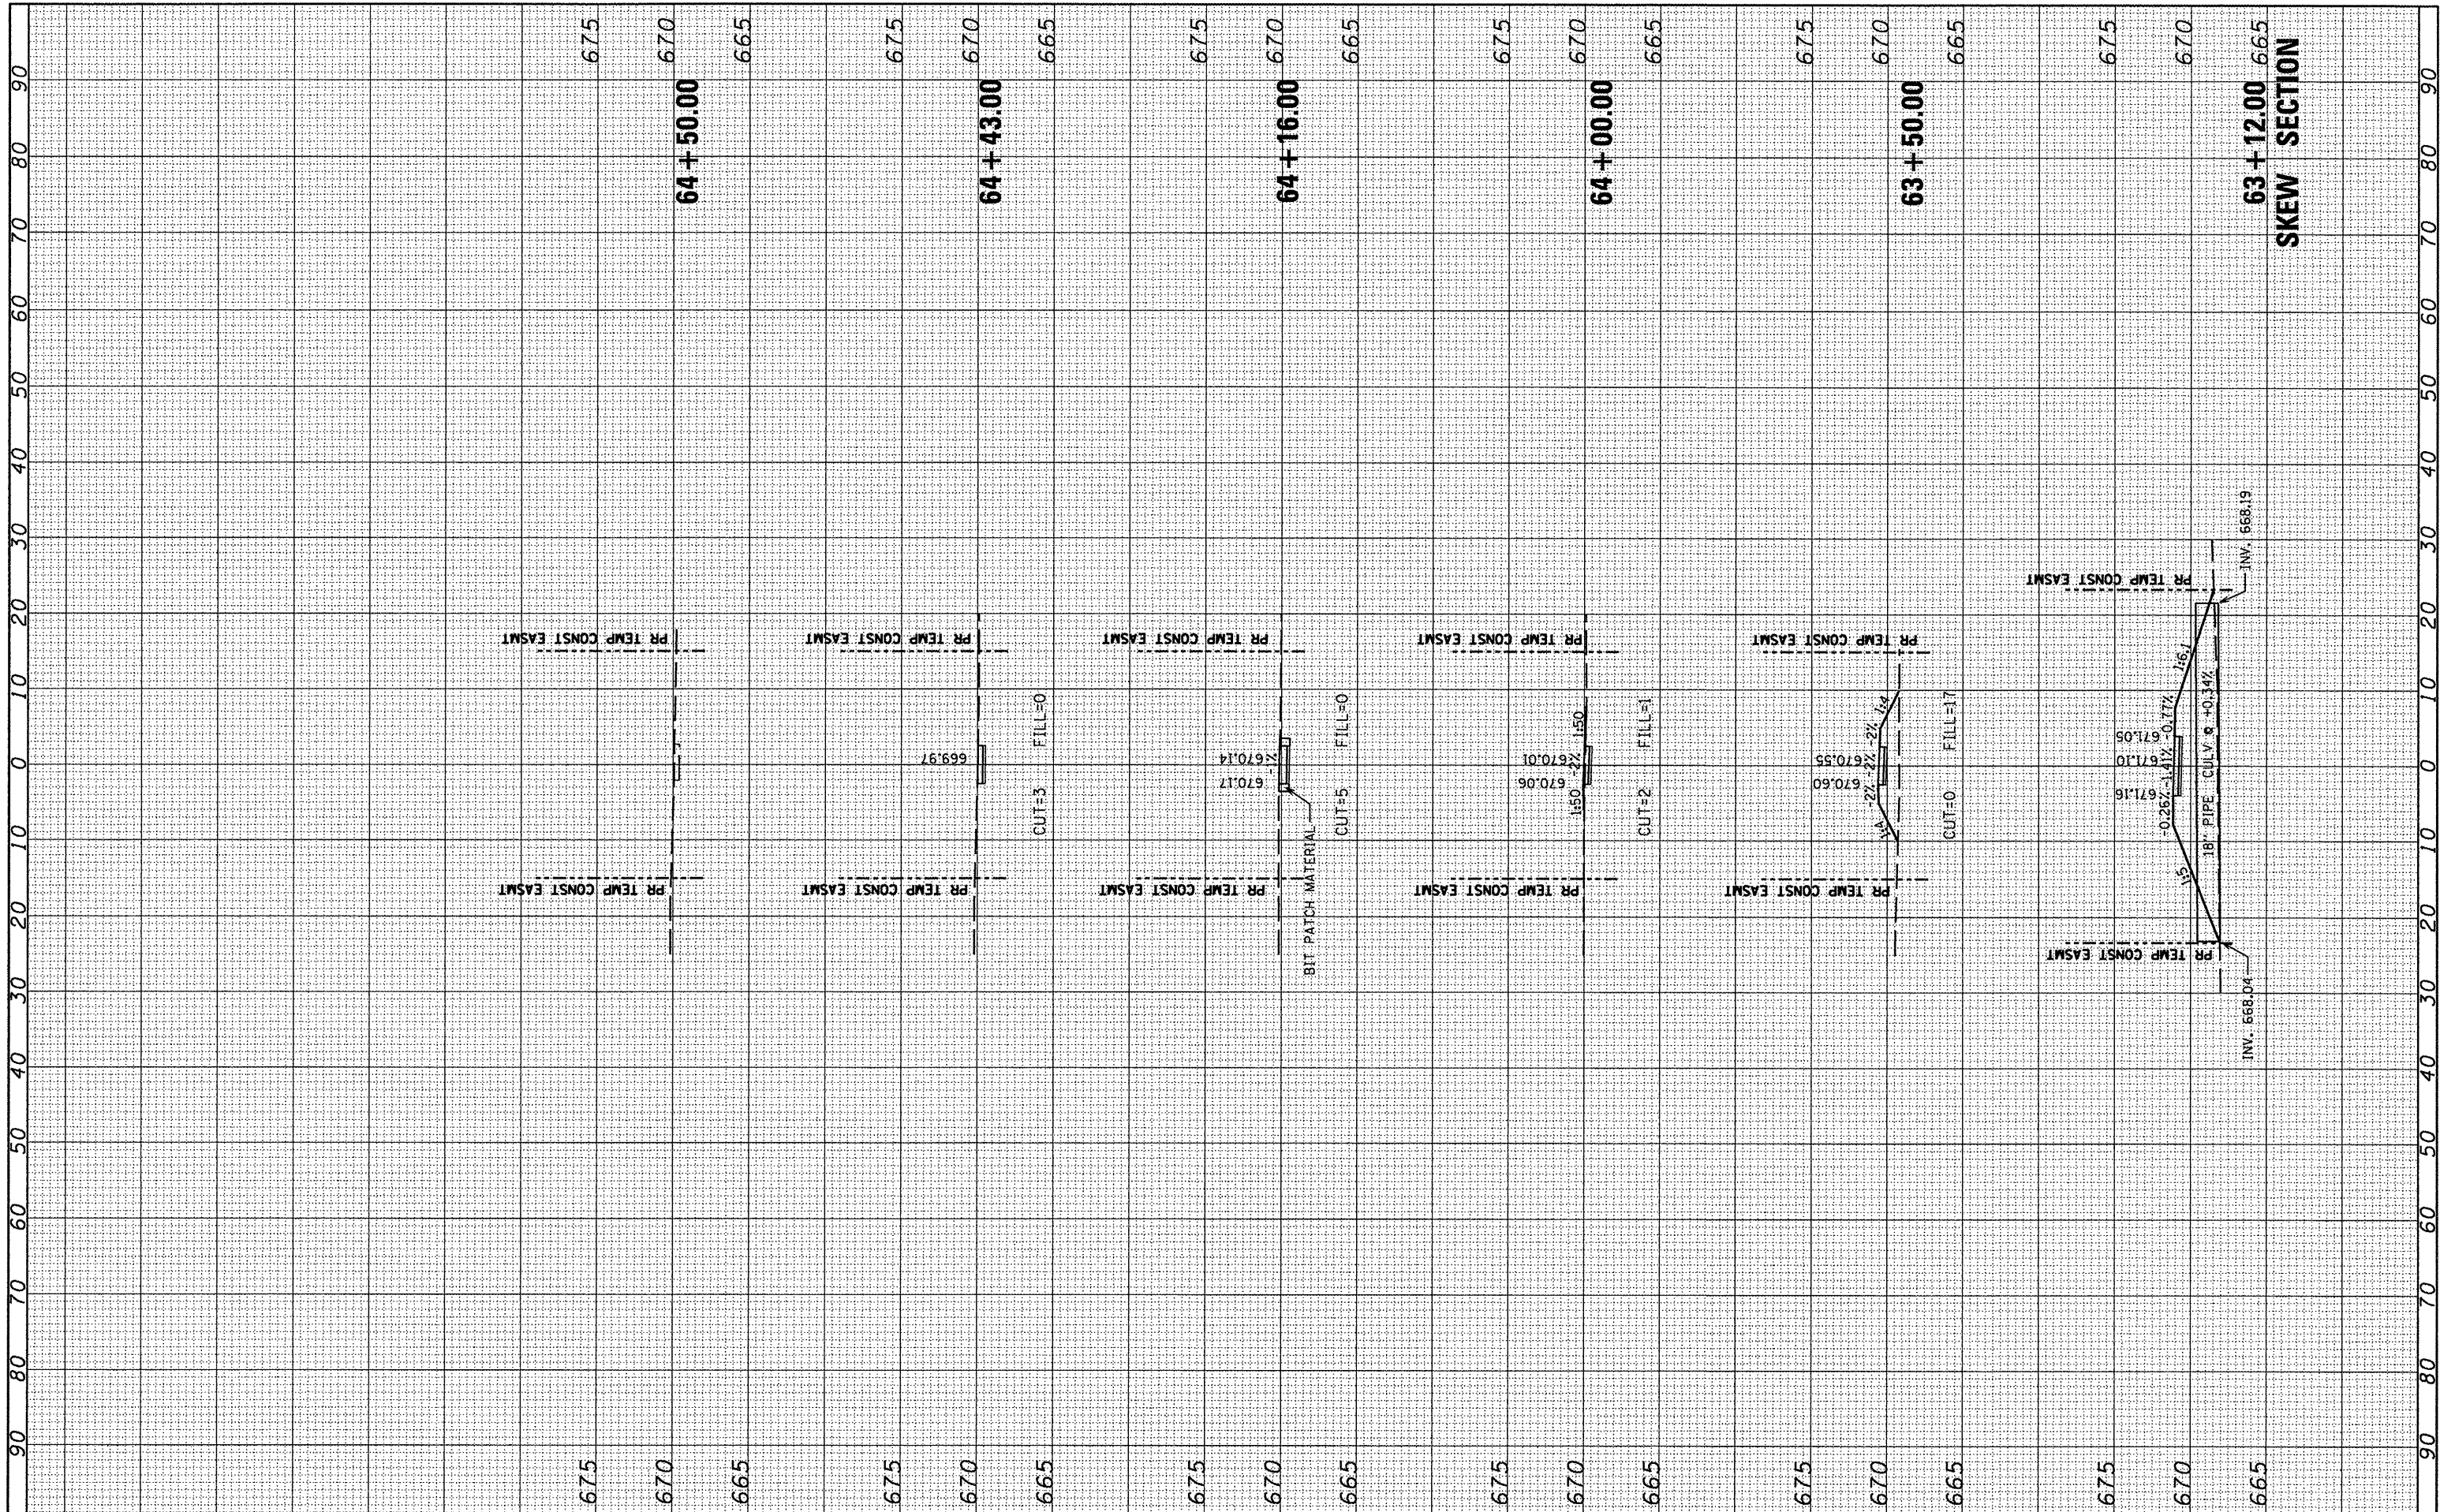

FILE NAME = P:\09E2126\Design\Design\CADD Sheets\06838-31-ht-xsht-school.dgn

USER NAME = *USER*
 DESIGNED -
 DRAWN - MGM
 CHECKED - WJS
 DATE - 08/2011

REVISIONS:
 REVISION NO. | DATE | DESCRIPTION
 1 | |
 2 | |
 3 | |

DESIGNED -
 DRAWN - MGM
 CHECKED - WJS
 DATE - 08/2011

**CITY OF VIRDEN
 SAFE ROUTES TO SCHOOLS PROGRAM**

SCALE: SHEET NO. OF SHEETS STA. 63+12.00 TO STA. 64+50.00

F.A. RTE.	SECTION	COUNTY	TOTAL SHEETS	SHEET NO.
	09-00016-00-SW	MACOUPIN	31	31
FED. ROAD DIST. NO.		ILLINOIS FED. AID PROJECT	SRTS-4009047	