


STATE OF ILLINOIS
DEPARTMENT OF TRANSPORTATION

F.A. RTE.	SECTION	COUNTY	TOTAL SHEETS	SHEET NO.
** D9 PAVEMENT REPAIR 2018-1		WILLIAMSON	8	1
** FAS 2887 / FAU 9629 ILLINOIS				CONTRACT NO. 78580

D-99-031-17

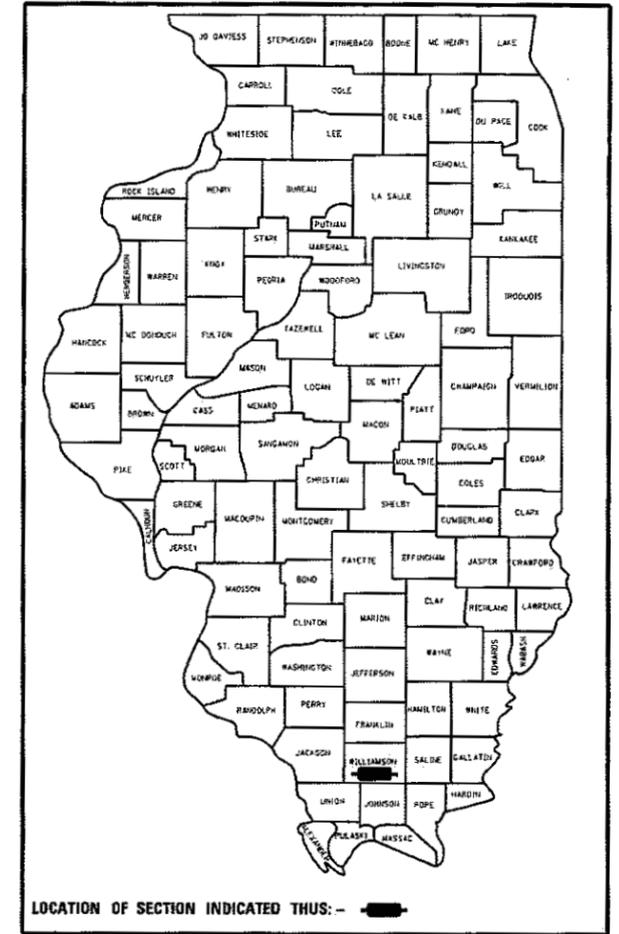

**PROPOSED
HIGHWAY PLANS**

FAS ROUTE 2887 / FAU ROUTE 9629
(IL 37 / OLD IL 13)
SECTION D9 PAVEMENT REPAIR 2018-1

**PAVEMENT REPAIR
WILLIAMSON COUNTY**

C-99-031-17

FOR INDEX OF SHEETS, SEE SHEET NO. 3

FOR SUMMARY OF QUANTITIES, SEE SHEET NO. 5

TRAFFIC DATA

IL 37 (N COURT ST - NORTH LEG)	11200 WITH 6.3% TRUCKS (2015 ADT)
IL 37 (S COURT ST - SOUTH LEG)	10050 WITH 8.7% TRUCKS (2015 ADT)
OLD IL 13 (W MAIN ST - EAST LEG)	9400 WITH 6.9% TRUCKS (2016 ADT)
OLD IL 13 (W MAIN ST - WEST LEG)	11800 WITH 5.5% TRUCKS (2016 ADT)

**TOWNSHIP
WEST MARION**

STATION EQUATION



STA 37+31.2 BK. = STA 0+00 AH (IL 37)

POSTED SPEED

IL 37: 25 MPH

OLD IL 13: 30 MPH

J.U.L.I.E.
JOINT UTILITY LOCATION INFORMATION FOR EXCAVATION
1-800-892-0123
OR 811

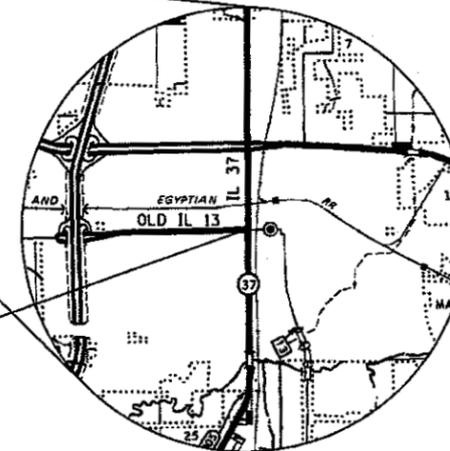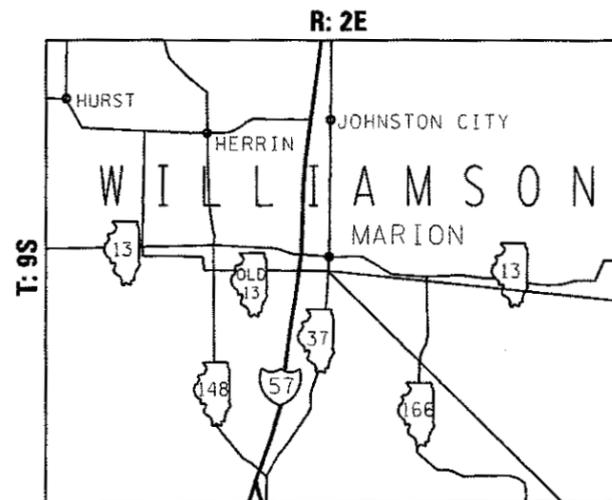

PROJECT LOCATION

IL 37 STA. 35+73.2 TO STA. 3+16

GROSS LENGTH = 474.0 FT. = 0.09 MILES

NET LENGTH = 474.0 FT. = 0.09 MILES

PROJECT ENGINEER: SUSAN POE
PROJECT DESIGNER: JARED HARP


CONTRACT NO. 78580

STATE OF ILLINOIS
DEPARTMENT OF TRANSPORTATION

SUBMITTED May 5 20 17
Jeffrey L. Klein
REGION FIVE ENGINEER
Feb 2 20 18
Scott A. Etkin
acting ENGINEER OF DESIGN AND ENVIRONMENT
Feb 7 20 18
Paul P. Chafin
DIRECTOR OF PROGRAM DEVELOPMENT

PRINTED BY THE AUTHORITY
OF THE STATE OF ILLINOIS

Prepared By:

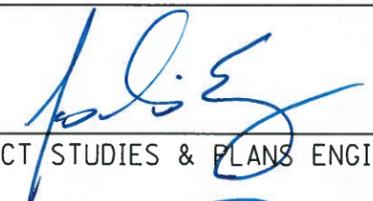

DISTRICT STUDIES & PLANS ENGINEER

Examined By:




DISTRICT LAND ACQUISITION ENGINEER

Examined By:



DISTRICT PROGRAM DEVELOPMENT ENGINEER

Examined By:

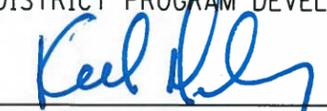

DISTRICT OPERATIONS ENGINEER

Examined By:



DISTRICT PROJECT IMPLEMENTATION ENGINEER

Examined By:



DISTRICT CONSTRUCTION ENGINEER

Examined By:



DISTRICT MATERIALS ENGINEER

FILE NAME =	USER NAME = harpja	DESIGNED -	REVISED -
p:\11084EBID\INTEG.illinois.gov\PWIDOT\Documents\DDOT Offices\District 9\Projects\78580\DRAWING\CADsheets\0978580.sht.dgn		CHECKED -	REVISED -
Default		DATE -	REVISED -

STATE OF ILLINOIS
DEPARTMENT OF TRANSPORTATION

SIGNATURE SHEET

SCALE: SHEET OF SHEETS STA. TO STA.

F.A. RTE.	SECTION	COUNTY	TOTAL SHEETS	SHEET NO.
**	D9 PAVEMENT REPAIR 2018-1	WILLIAMSON	8	2
**	FAS 2887 / FAU 9629	CONTRACT NO.	78580	

ILLINOIS FED. AID PROJECT

INDEX OF SHEETS

SHEET NO.	DESCRIPTION
1	COVER SHEET
2	SIGNATURE SHEET
3	INDEX OF SHEETS, GENERAL NOTES, SAW CUT DETAIL, AND LIST OF STANDARDS
4	SUMMARY OF QUANTITIES
5 - 6	TYPICAL SECTIONS IL 37
7 - 8	TRAFFIC SIGNAL CABLE DIAGRAM OLD IL 13 AND IL 37

GENERAL NOTES

ANY PAVEMENT MARKING THAT IS REMOVED OR DAMAGED DUE TO WHITETOPPING REPAIR OPERATIONS WILL NOT BE REPLACED AS PART OF THIS CONTRACT.


QUANTITIES SHOWN IN THE PLANS FOR PATCHING ARE ESTIMATES. THE ACTUAL AMOUNT OF PATCHING REQUIRED WILL BE DETERMINED BY THE ENGINEER.

THE CONTRACTOR SHALL NOTIFY THE ENGINEER OF TRAFFIC OPERATIONS 72 HOURS PRIOR TO THE SHUT-DOWN OR CUTTING OF EXISTING DETECTOR LOOPS.

THERE ARE NO AVAILABLE WASTE SITES ON THE EXISTING RIGHT OF WAY WITHIN THE PROJECT LIMITS. DISPOSAL WILL BE THE RESPONSIBILITY OF THE CONTRACTOR AND WASTE MUST BE DISPOSED OF IN ACCORDANCE WITH ARTICLE 202.03 OF THE STANDARD SPECIFICATIONS.

COMMITMENTS: NONE

SAW CUT DETAIL

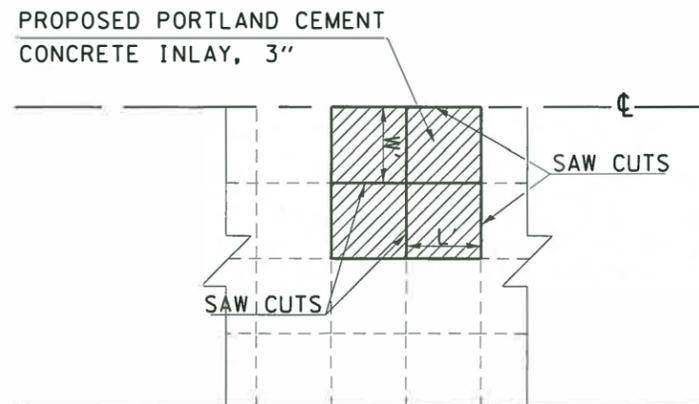

SAW CUTS SHALL BE MADE AT ALL EXISTING JOINTS FOR PAVEMENT REMOVAL (SPECIAL) AND FOR PORTLAND CEMENT CONCRETE INLAY, 3"

LIST OF STANDARDS

- 000001-06 STANDARD SYMBOLS, ABBREVIATIONS, AND PATTERNS
- 001006 DECIMAL OF AN INCH AND OF A FOOT
- 701701-10 URBAN LANE CLOSURE MULTILANE INTERSECTION
- 701801-06 SIDEWALK, CORNER, OR CROSSWALK CLOSURE
- 701901-07 TRAFFIC CONTROL DEVICES
- 857001-01 STANDARD PHASE DESIGNATION DIAGRAMS AND PHASE SEQUENCES

FILE NAME =	USER NAME = harpja	DESIGNED -	REVISED -	STATE OF ILLINOIS DEPARTMENT OF TRANSPORTATION	INDEX OF SHEETS, GENERAL NOTES, SAW CUT DETAIL, AND LIST OF STANDARDS	F.A. RTE.	SECTION	COUNTY	TOTAL SHEETS	SHEET NO.
PHOTO: \\IL084EBIDINTEG\illinois.gov\PI\007\Documents\1007 Offices\District 9\Projects\78580\DRAWN to\CA\shhets\0978580.sht.dgn	DRAWN to	REVISOR	REVISOR			**	D9 PAVEMENT REPAIR 2018-1	WILLIAMSON	8	3
Default	PLOT SCALE = 100.0000 / in.	CHECKED -	REVISOR			**	FAS 2887 / FAU 9629			CONTRACT NO. 78580
	PLOT DATE = 5/5/2017	DATE -	REVISOR			ILLINOIS FED. AID PROJECT				

SUMMARY OF QUANTITIES



COUNTY:	Williamson
ROUTE:	IL 37 / OLD IL 13 (FAS 2887 / FAU 9629)
FUNDING:	100% State
LOCATION:	URBAN
TOTAL QUANTITY	ROADWAY
	0005

CODE NUMBER	ITEM DESCRIPTION	UNIT	TOTAL QUANTITY	
44213200	SAW CUTS	FOOT	3,570	3,570
67100100	MOBILIZATION	LSUM	1	1
70102635	TRAFFIC CONTROL AND PROTECTION, STANDARD 701701	LSUM	1	1
70102640	TRAFFIC CONTROL AND PROTECTION, STANDARD 701801	LSUM	1	1
78300200	RAISED REFLECTIVE PAVEMENT MARKER REMOVAL	EACH	3	3
* X0325476	RADAR VEHICLE DETECTION SYSTEM	EACH	1	1
X4200830	PORTLAND CEMENT CONCRETE INLAY, 3"	SQ YD	211	211
X4404400	PAVEMENT REMOVAL (SPECIAL)	SQ YD	211	211
X7015005	CHANGEABLE MESSAGE SIGN	CAL DA	160	160

* X0325476

9

* SPECIALTY ITEM

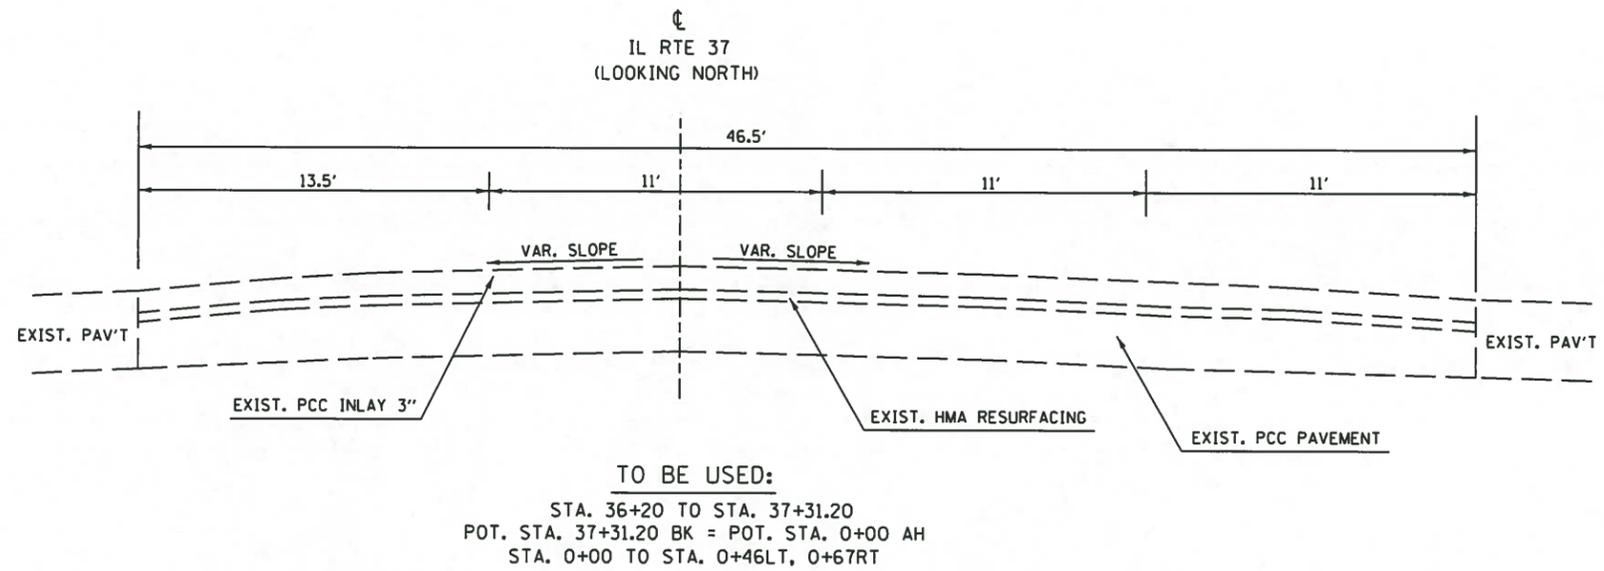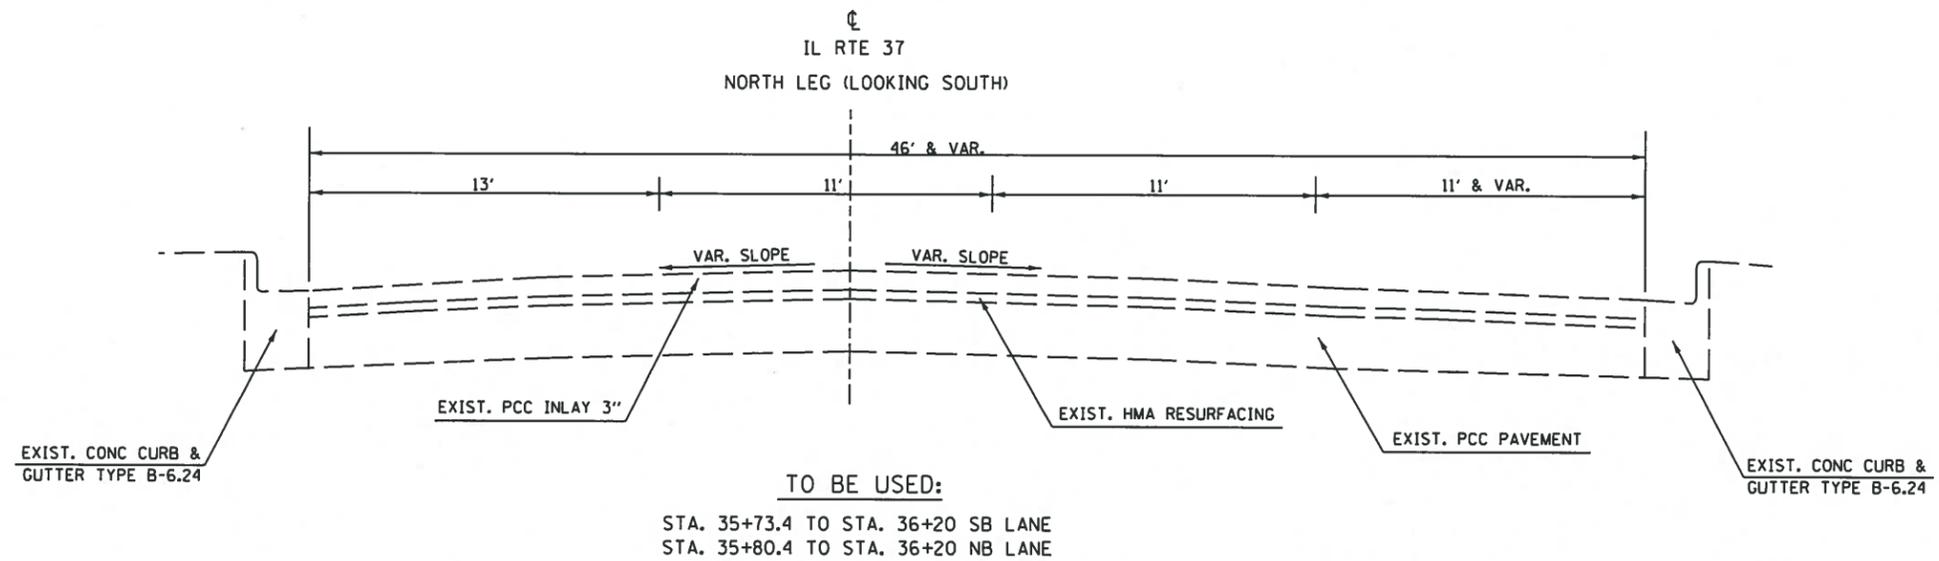



FILE NAME =	USER NAME = harpja	DESIGNED -	REVISED -
p:\IL084EBIDINTEG\illinois.gov\PIW100T\Documents\100T Offices\District 9\Projects\78580\Drawings\CABsheets\0978580.sht.dgn		DRAWN -	REVISED -
		CHECKED -	REVISED -
		DATE -	REVISED -

STATE OF ILLINOIS
DEPARTMENT OF TRANSPORTATION

TYPICAL SECTIONS
IL 37

SCALE: SHEET OF SHEETS STA. TO STA.

F.A. RTE.	SECTION	COUNTY	TOTAL SHEETS	SHEET NO.
**	D9 PAVEMENT REPAIR 2018-1	WILLIAMSON	8	5
**	FAS 2887 / FAU 9629			CONTRACT NO. 78580
ILLINOIS FED. AID PROJECT				

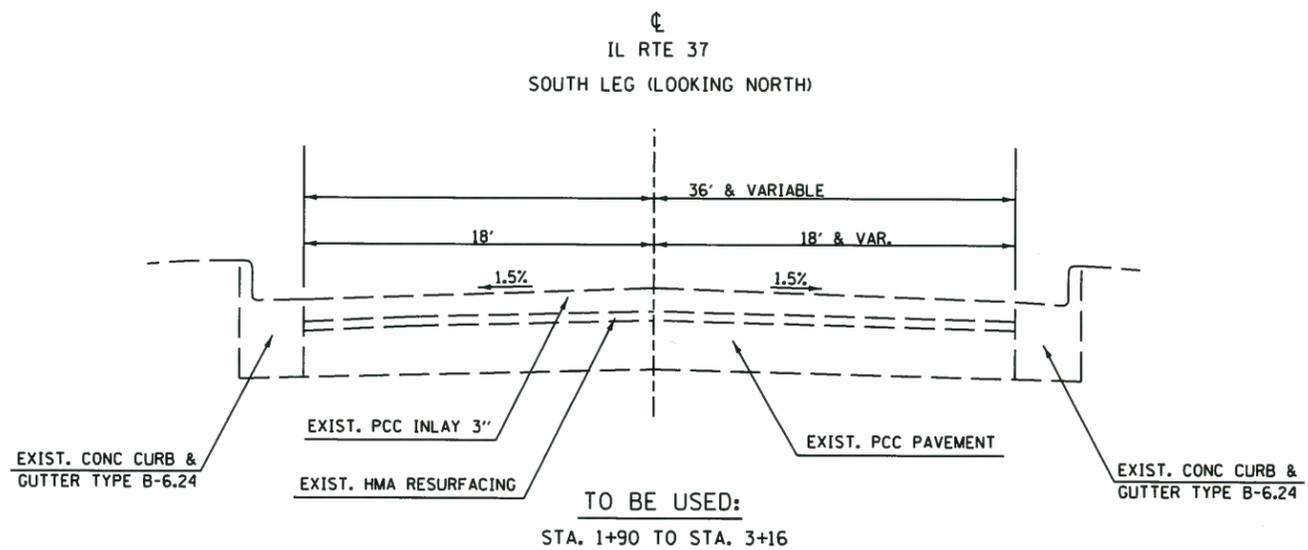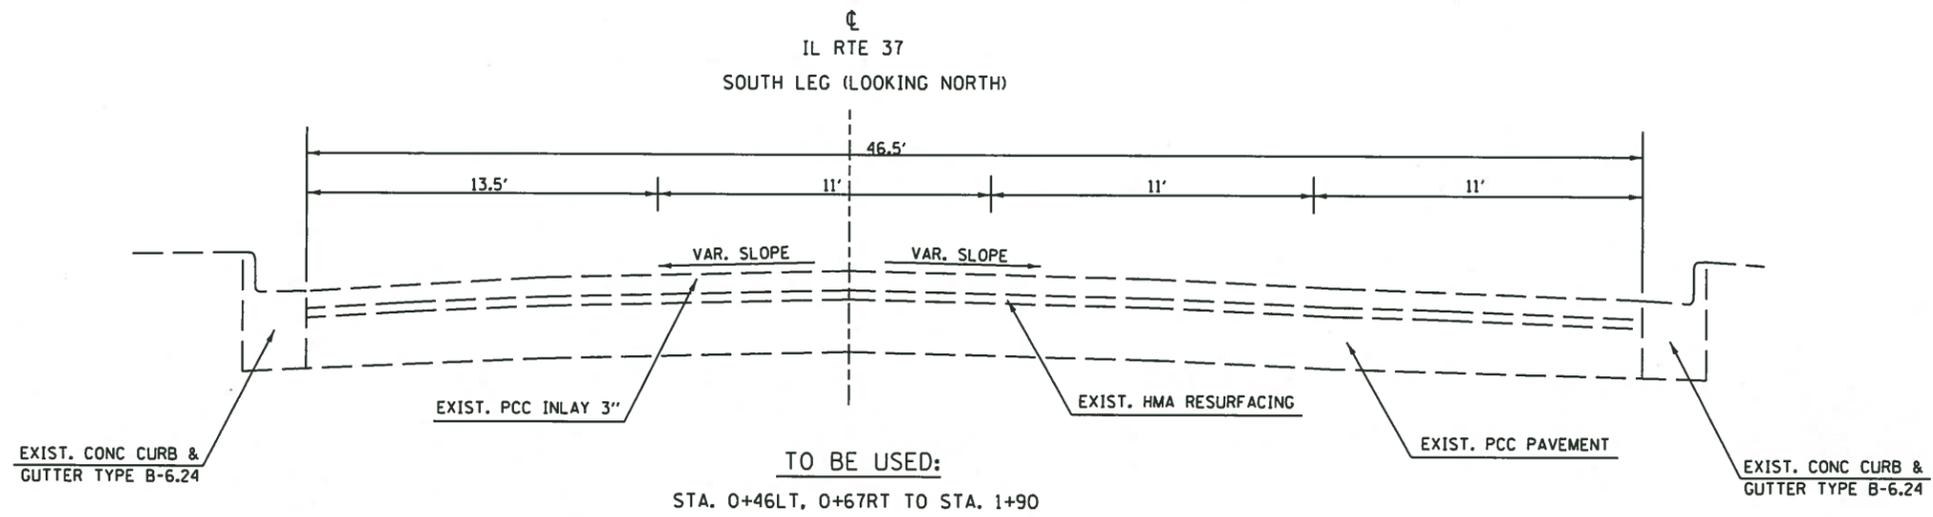

FILE NAME =	USER NAME = harpja	DESIGNED -	REVISED -
p:\11884EBID\INTEG\Illinois.gov\FWIDOT\Documents\100T Offices\District 9\Projects\78580\Drawings\CD\Sheets\0978580.sht.dgn		DRAWN -	REVISED -
		CHECKED -	REVISED -
		DATE -	REVISED -

STATE OF ILLINOIS
DEPARTMENT OF TRANSPORTATION


TYPICAL SECTIONS
IL 37

SCALE: SHEET OF SHEETS STA. TO STA.


F.A. RTE.	SECTION	COUNTY	TOTAL SHEETS	SHEET NO.
**	D9 PAVEMENT REPAIR 2018-1	WILLIAMSON	8	6
**	FAS 2887 / FAU 9629			CONTRACT NO. 78580
ILLINOIS FED. AID PROJECT				

LEGEND

-  EXISTING PEDESTRIAN SIGNAL HEAD
-  EXISTING ACCESSIBLE PEDESTRIAN SIGNAL
-  EXISTING TRAFFIC SIGNAL CONTROLLER CABINET
-  NUMBER IN CIRCLE INDICATES NUMBER OF CONDUCTORS IN THAT CABLE
-  (A) NUMBER OR LETTER IN PARENTHESIS INDICATES PHASE
-  EXISTING SIGNAL POLE OR PUSH BUTTON POST
-  EXISTING MAST ARM
-  EXISTING DETECTOR LOOPS TO BE LEFT IN PLACE BUT REPLACED BY RADAR DETECTION
-  MOTION AND DETECTION SENSOR TO BE PAID FOR AS RADAR VEHICLE DETECTION SYSTEM
-  2/C TWISTED, SHIELDED CABLE IN CONDUIT FOR LOOPS TO BE ABANDONED IN PLACE

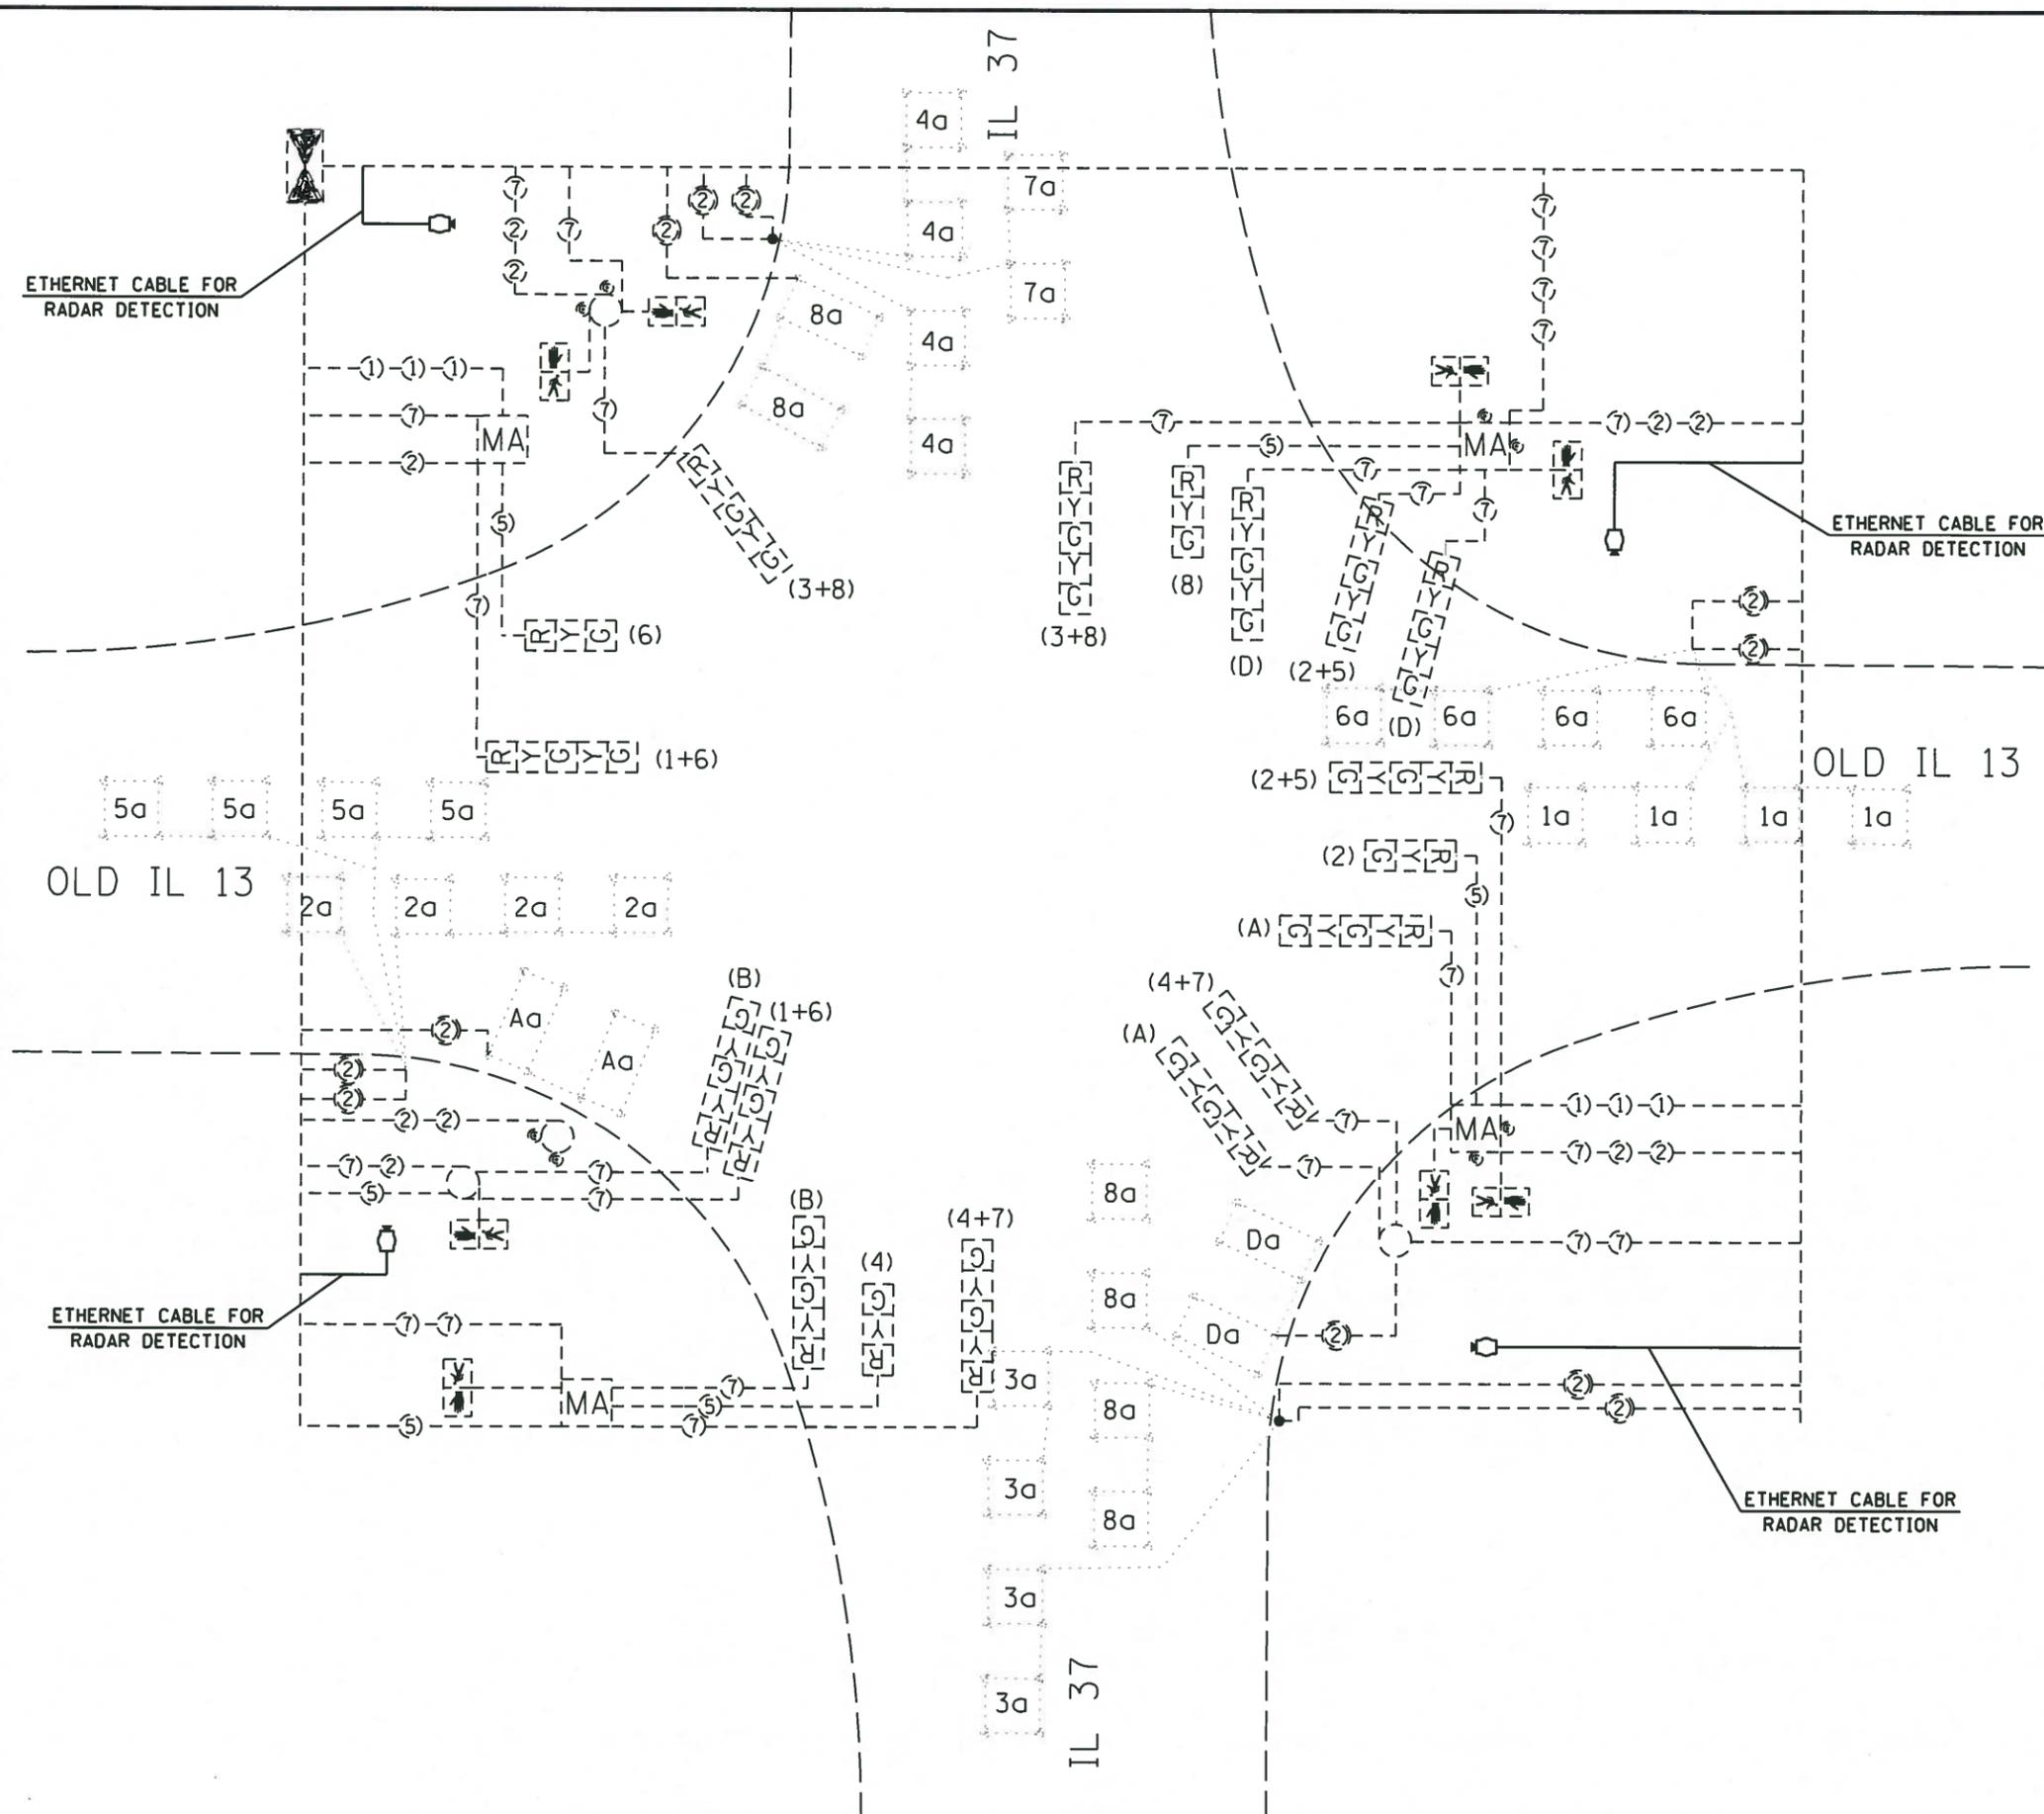

FILE NAME =	USER NAME = harpje	DESIGNED -	REVISED -	STATE OF ILLINOIS DEPARTMENT OF TRANSPORTATION	TRAFFIC SIGNAL CABLE DIAGRAM OLD IL 13 & IL 37	F.A. RTE. *	SECTION	COUNTY	TOTAL SHEETS	SHEET NO.
pw:\il084E8IDINTEG\illinois.gov\PIW00T\Documents\IDOT Offices\District 9\Projects\78580\DRAWING\CABsheets\0978580_sht.dgn	DRAWN to CABsheets\0978580_sht.dgn	CHECKED -	REVISED -			** D9 PAVEMENT REPAIR 2018-1	WILLIAMSON	8	7	
Default	PLOT SCALE = 20.0000' / in.	DATE -	REVISED -			** FAS 2887 / FAU 9629			78580	
	PLOT DATE = 5/5/2017					ILLINOIS FED. AID PROJECT				

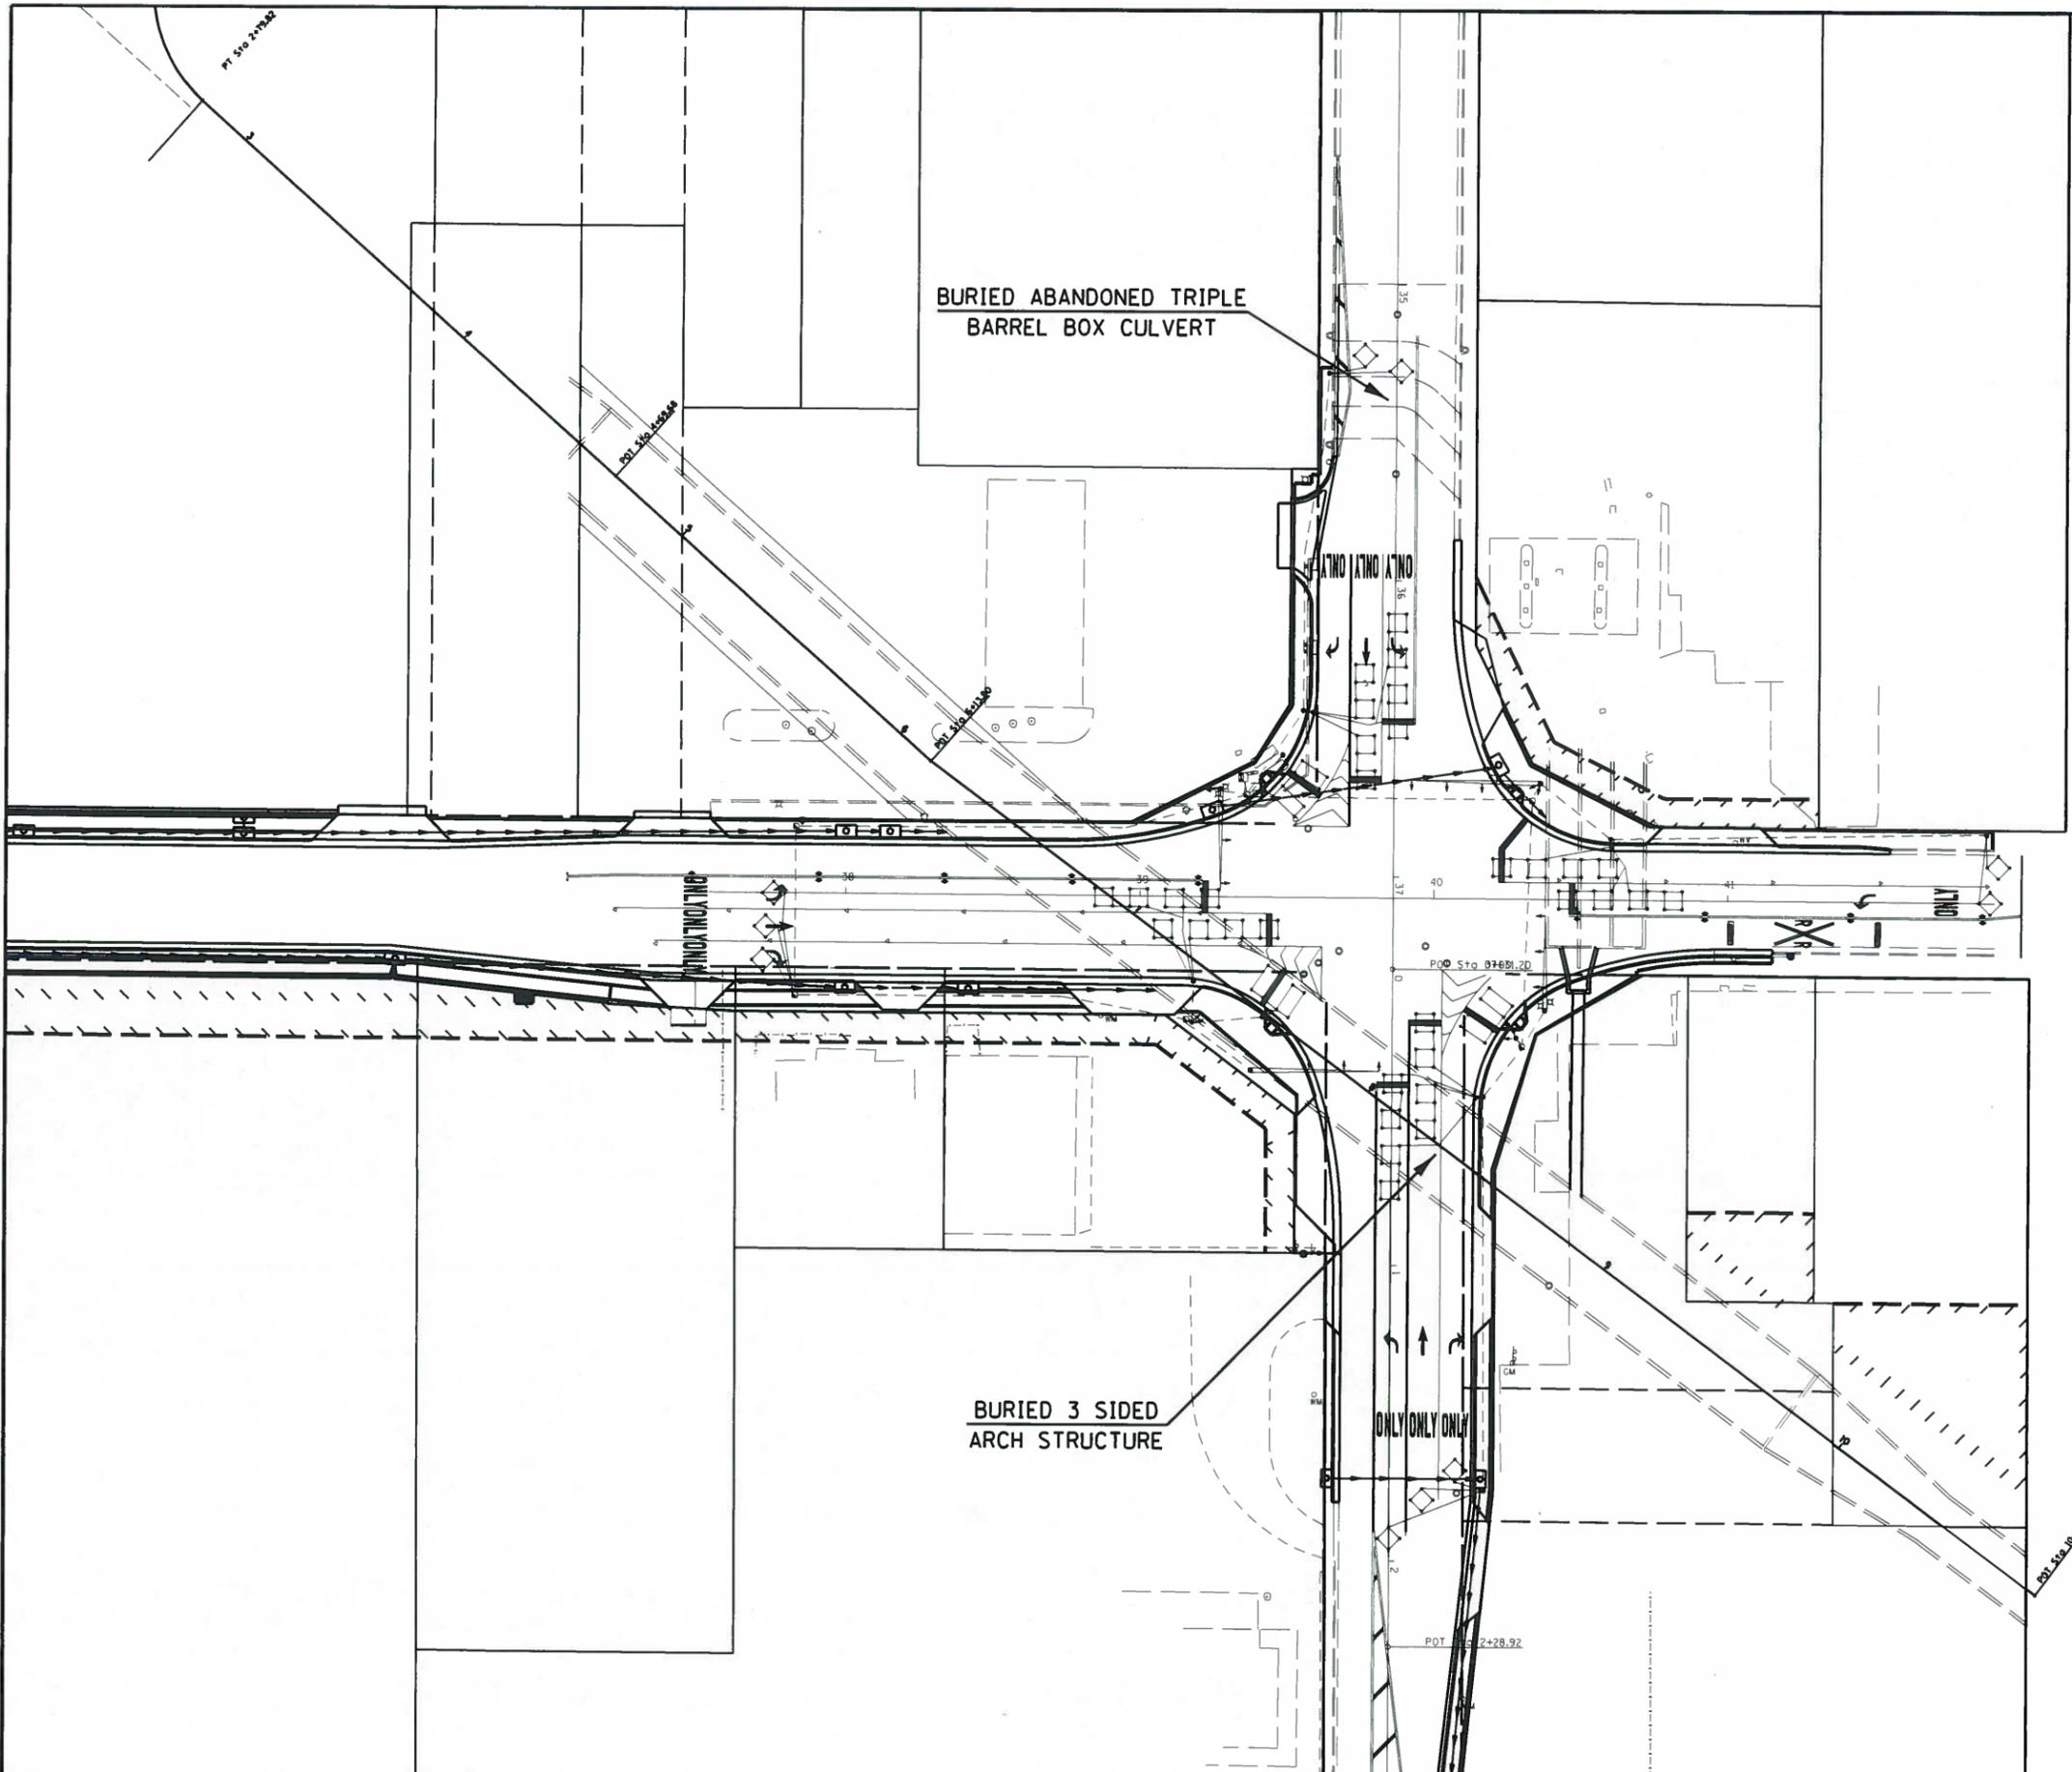

USE CAUTION:
 BURIED STRUCTURES IN THE AREA.
 FOR ADDITIONAL INFORMATION
 CONTACT DISTRICT OFFICE.



FILE NAME =	USER NAME = harpja	DESIGNED -	REVISED -
pw:\11084EBIDINTEG\illinois.gov\PIWIDOT\Documents\IDOT Offices\District 9\Projects\785	Drawn to\CA\Sheets\0978580.sht.dgn	CHECKED -	REVISED -
Default	PLOT DATE = 5/5/2017	DATE -	REVISED -

**STATE OF ILLINOIS
 DEPARTMENT OF TRANSPORTATION**

**TRAFFIC SIGNAL CABLE DIAGRAM
 OLD IL 13 & IL 37**

SCALE: SHEET OF SHEETS STA. TO STA.

F.A. RTE.	SECTION	COUNTY	TOTAL SHEETS	SHEET NO.
** D9 PAVEMENT REPAIR 2018-1		WILLIAMSON	8	8
** FAS 2887 / FAU 9629				78580

ILLINOIS FED. AID PROJECT