


LEGEND

- EXISTING GRADE
- - - PROPOSED SUB-GRADE
MINE REFUSE TREATMENT-LIMESTONE
- PROPOSED GRADE
- ▨ EARTH CUT - EC (SQ. FT.)
- ▩ EARTH FILL - EF (SQ. FT.)
- ▤ MINE REFUSE FILL - MRF (SQ. FT.)
- MINE REFUSE CUT - MRC (SQ. FT.)

EC=0
 EF=0
 MRC=0
 MRF=0

1+00

EC=0
 EF=0
 MRC=0
 MRF=0

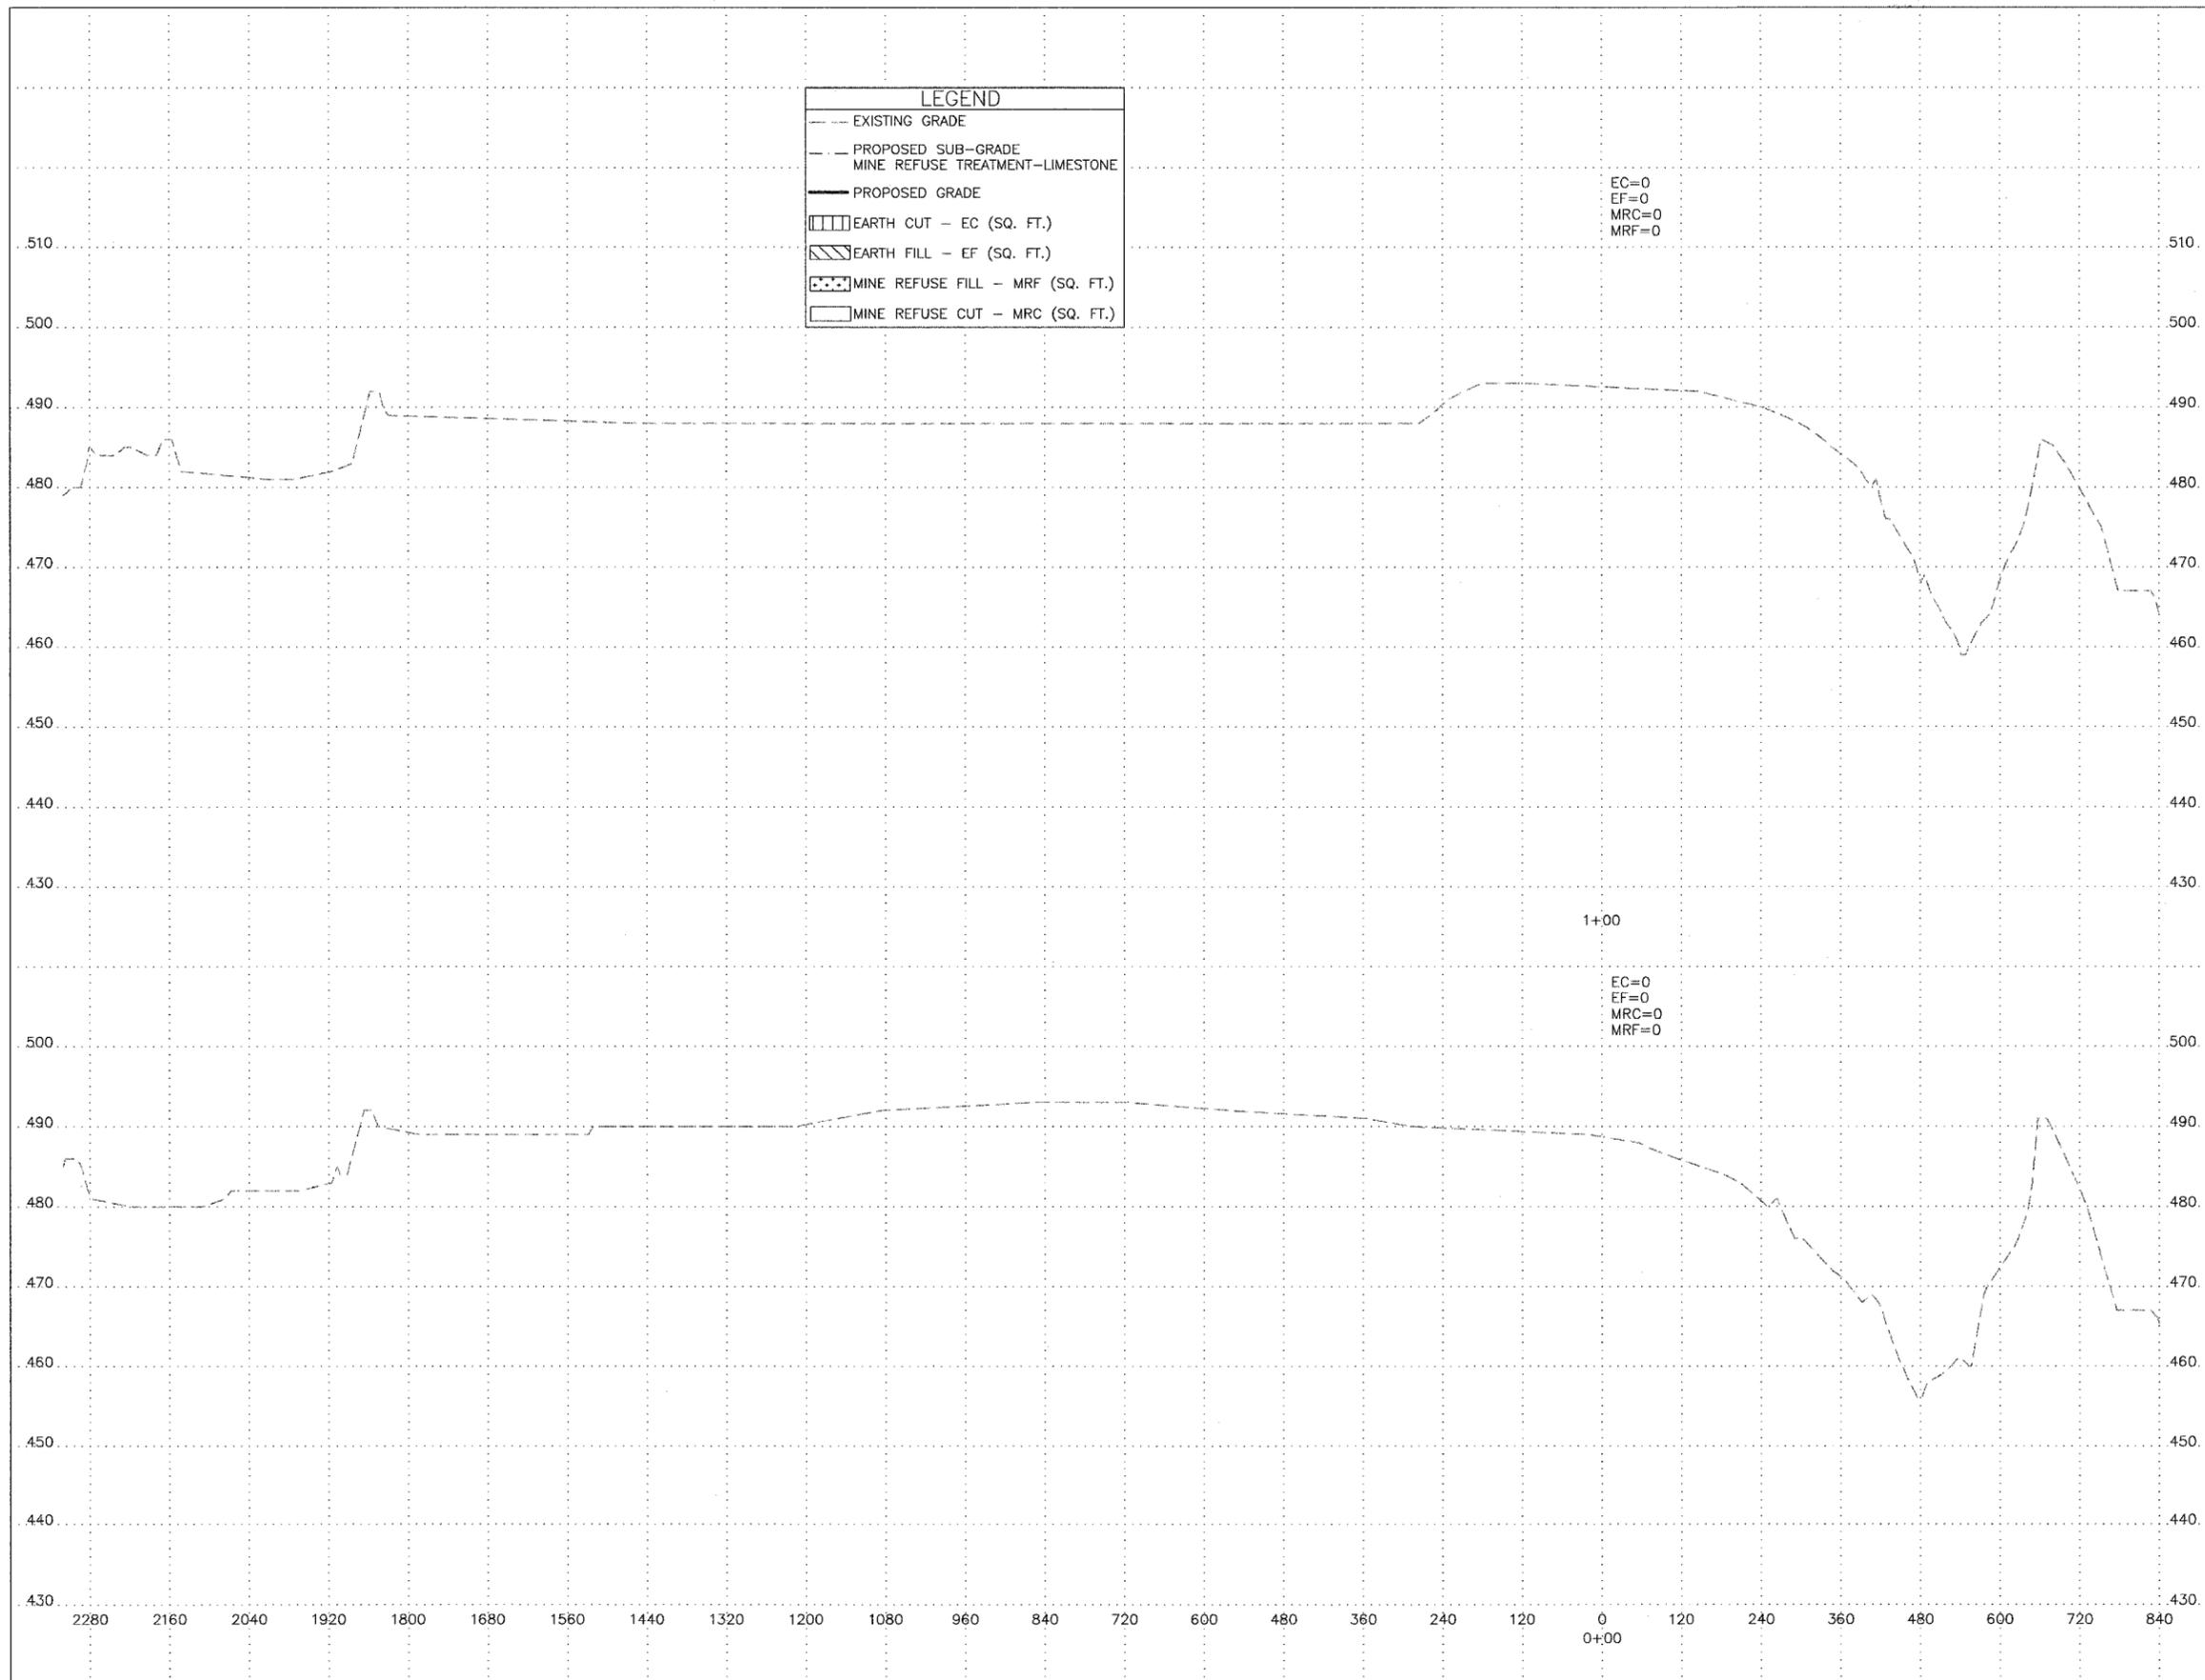

Horizontal Scale 120
 Vertical Scale 10