


LEGEND	
---	EXISTING GRADE
- - -	PROPOSED SUB-GRADE MINE REFUSE TREATMENT-LIMESTONE
—	PROPOSED GRADE
▤▤▤	EARTH CUT - EC (SQ. FT.)
▨▨▨	EARTH FILL - EF (SQ. FT.)
⊕⊕⊕	MINE REFUSE FILL - MRF (SQ. FT.)
□	MINE REFUSE CUT - MRC (SQ. FT.)

EC=2
 EF=5393
 MRC=1134
 MRF=29255

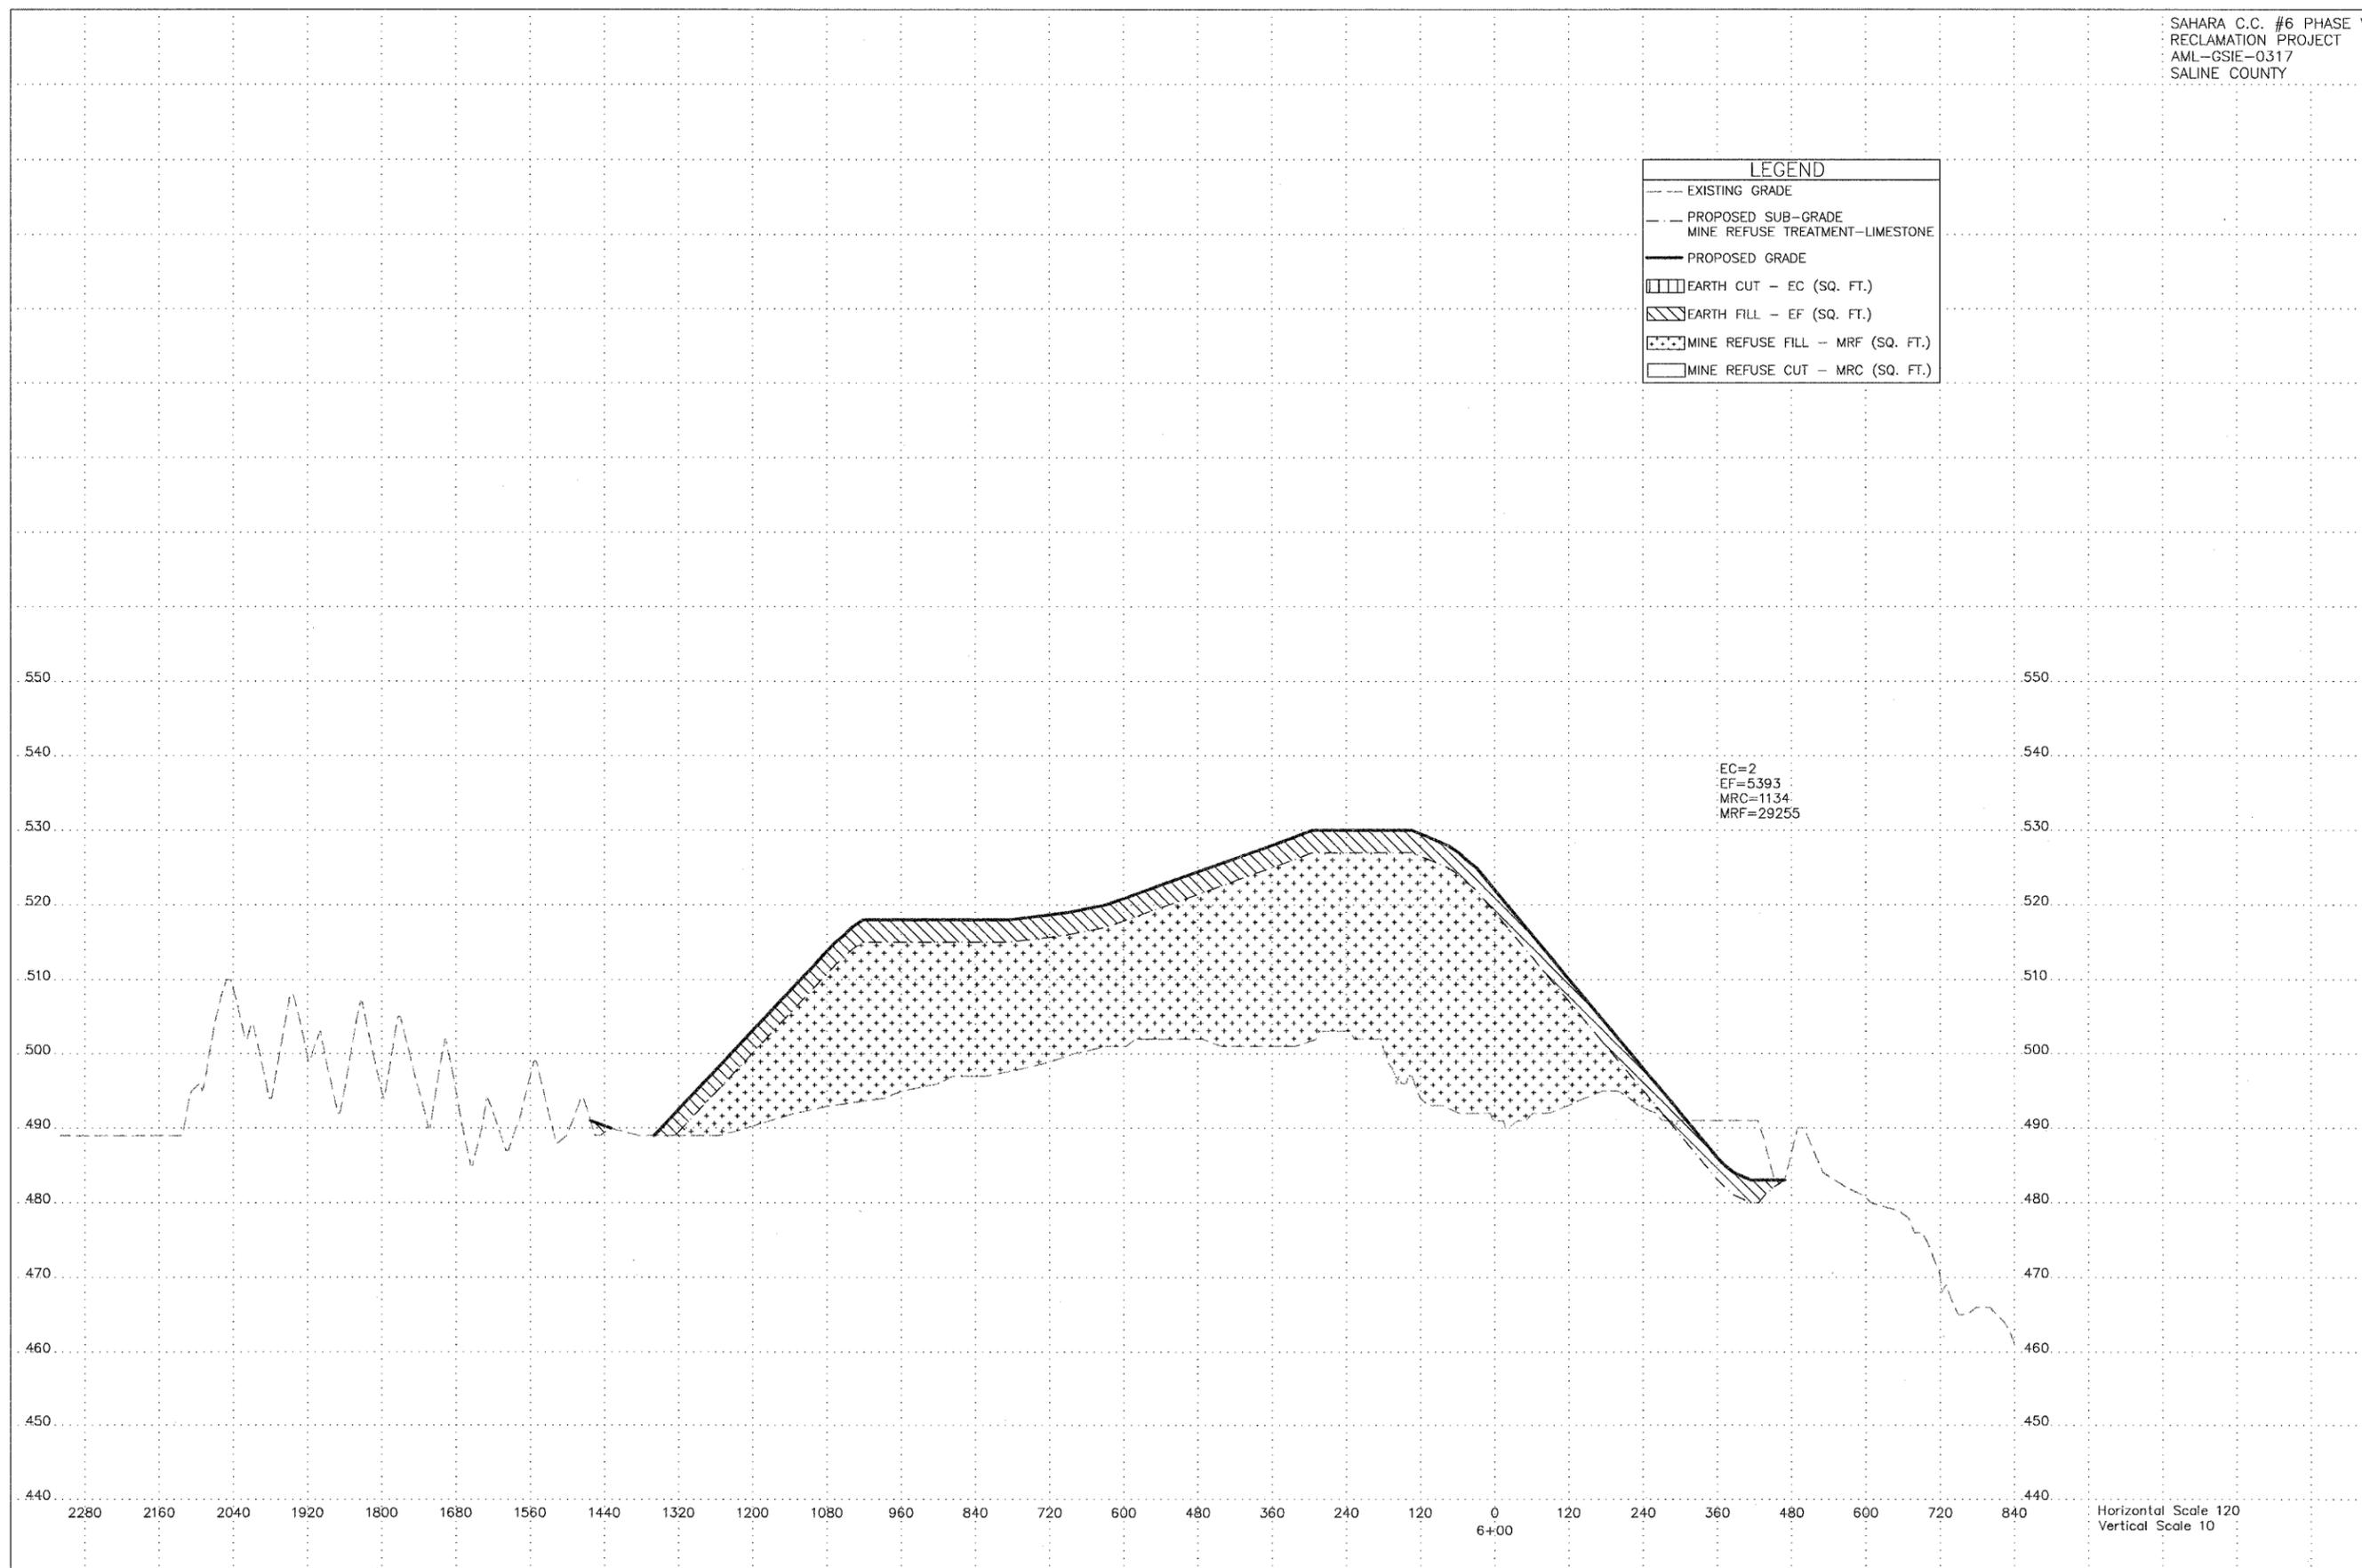

Horizontal Scale 120
 Vertical Scale 10