


F.A.I. RTE.	SECTION	COUNTY	TOTAL SHEETS	SHEET NO.
94	2005-011 I	COOK	40	8
STA.		TO STA.		
FED. ROAD DIST. NO. 1		ILLINOIS	FED. AID PROJECT	
CONTRACT NO. 62929				

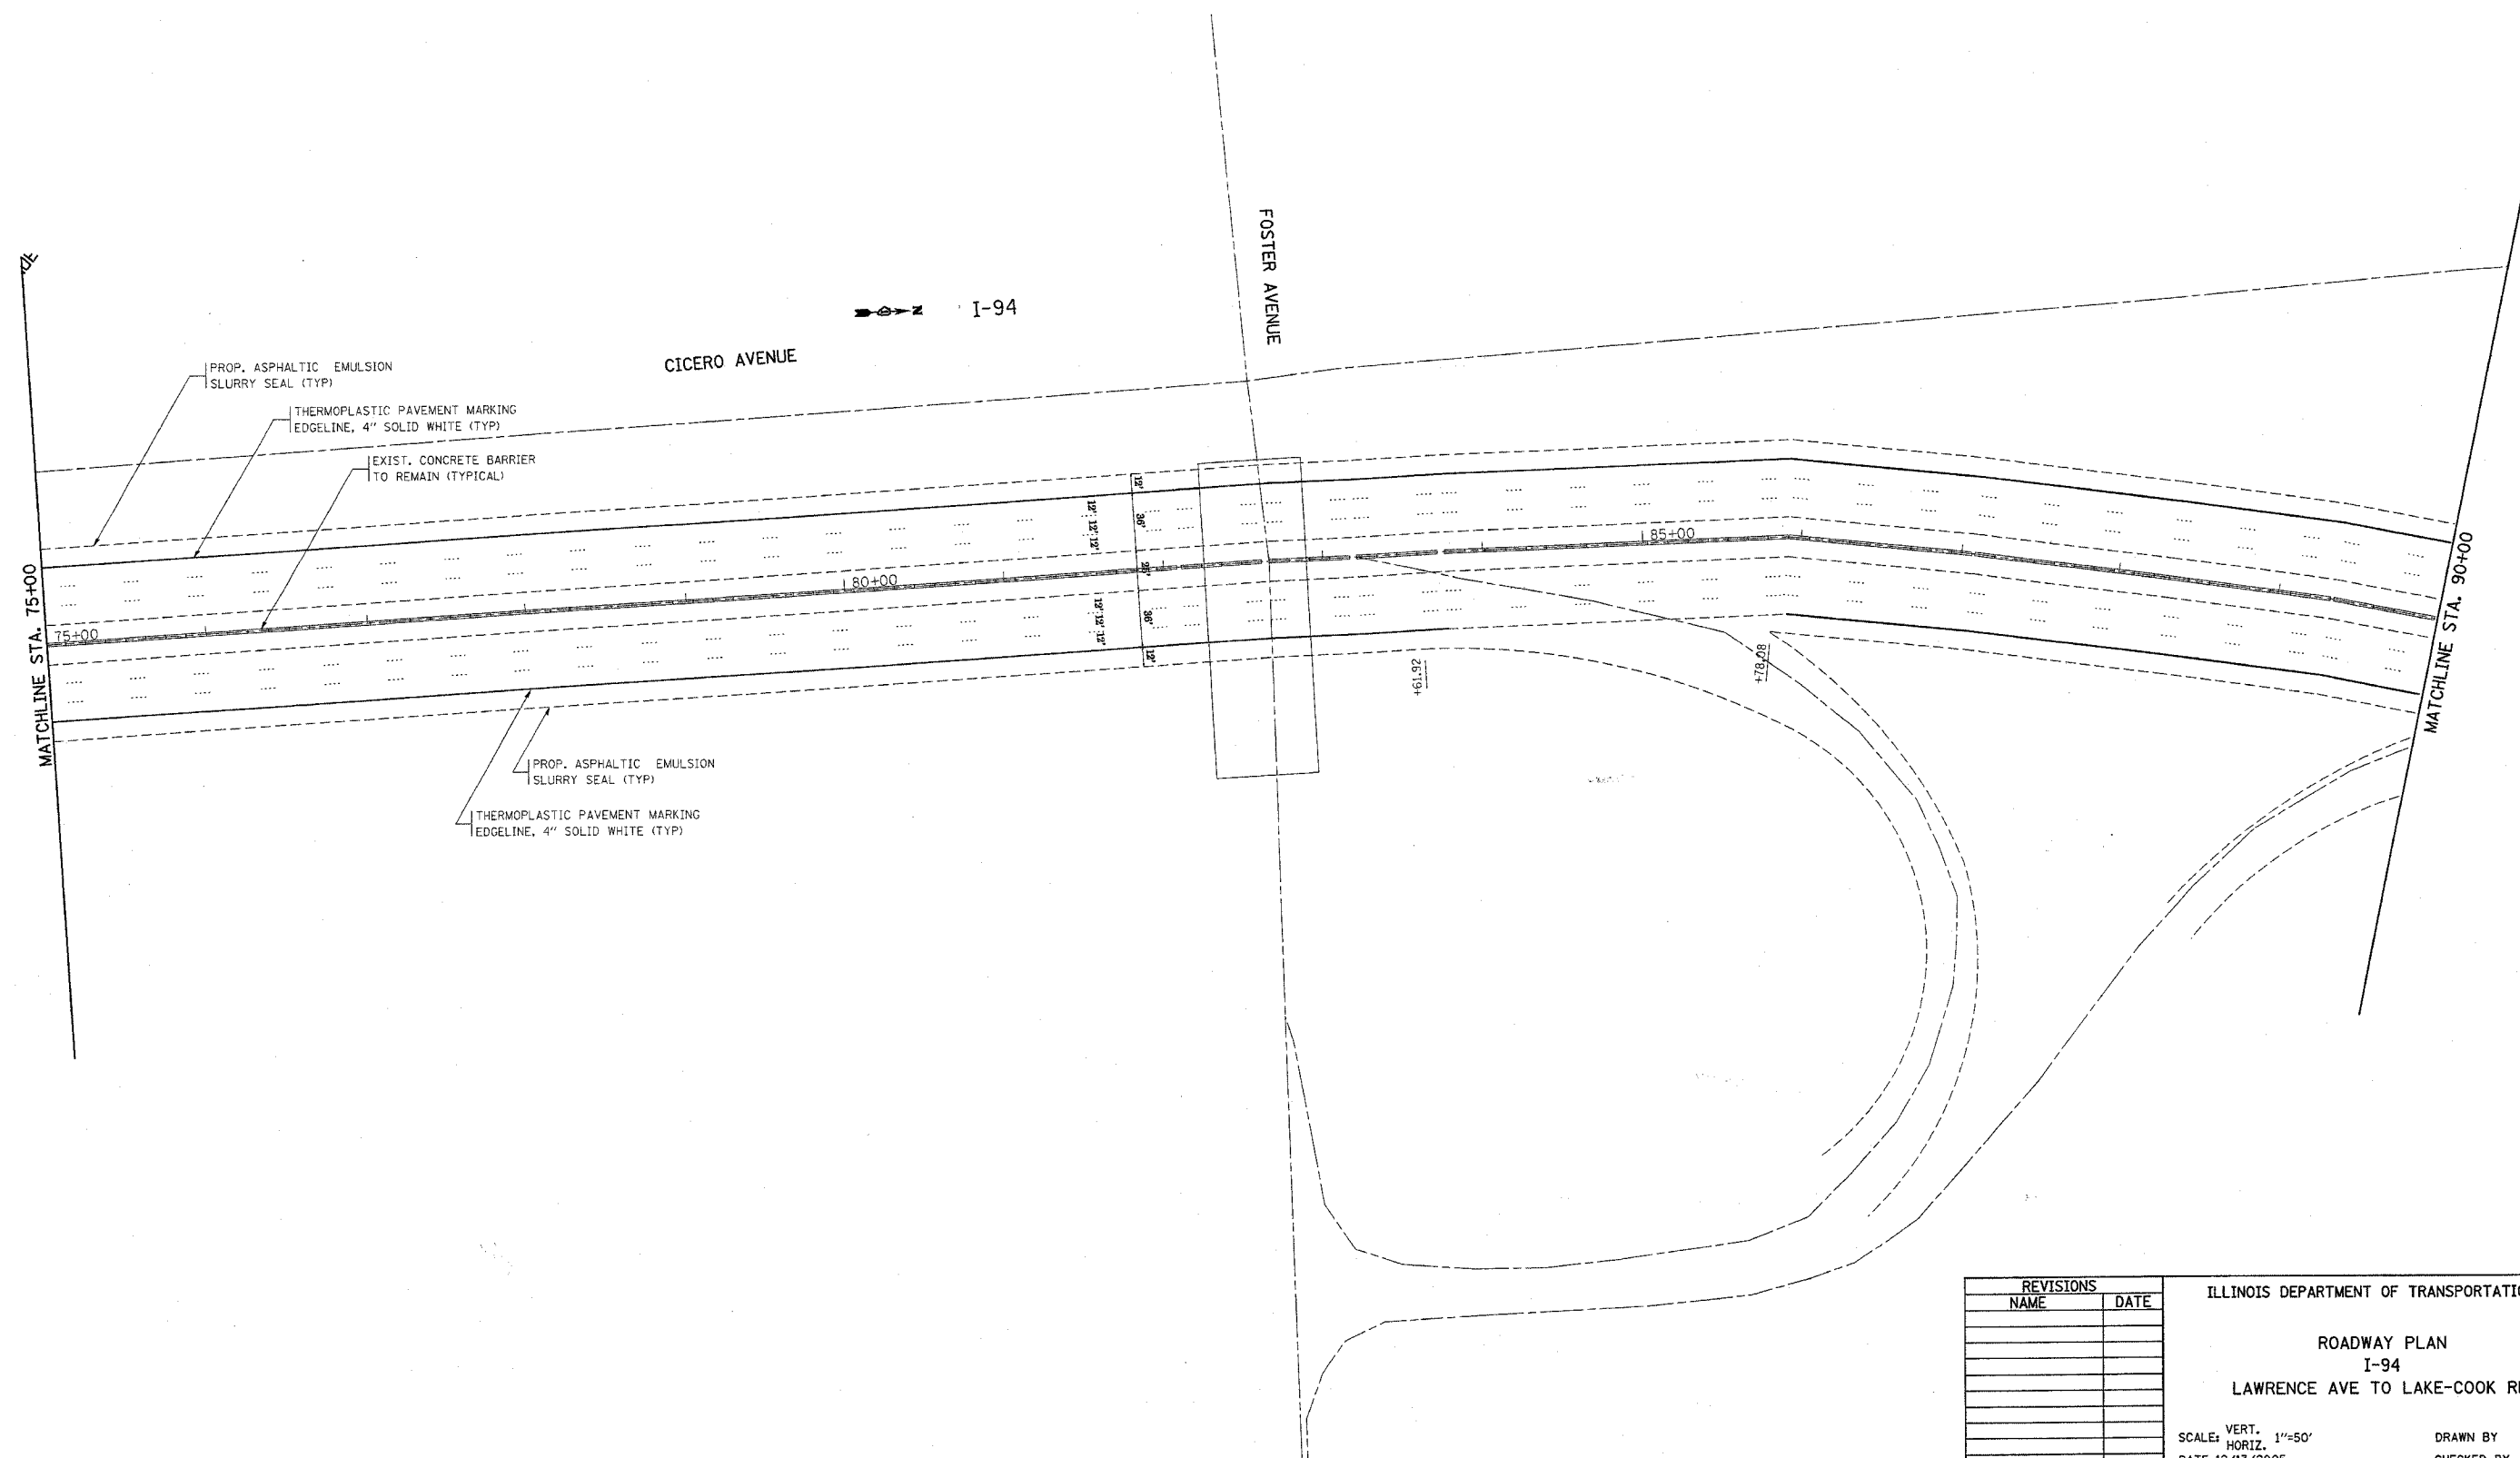

PLOT DATE = 12/13/2005  
FILE NAME = c:\p\proj\2005\1161805\ah\_design.dgn  
PLOT SCALE = 80.0000' / IN.  
USER NAME = gmbareb

REVISIONS	
NAME	DATE

ILLINOIS DEPARTMENT OF TRANSPORTATION  
ROADWAY PLAN  
I-94  
LAWRENCE AVE TO LAKE-COOK RD.  
SCALE: VERT. 1"=50'  
HORIZ. 1"=50'  
DATE 12/13/2005  
DRAWN BY  
CHECKED BY