


| F.A.I. RTE. | SECTION | COUNTY | TOTAL SHEETS | SHEET NO. |
|-----------------------|------------|---------------------------|--------------|-----------|
| 94 | 2005-011 I | COOK | 40 | 11 |
| STA. 135+00 | | TO STA. 150+00 | | |
| FED. ROAD DIST. NO. 1 | | ILLINOIS FED. AID PROJECT | | |
| CONTRACT NO. 62929 | | | | |

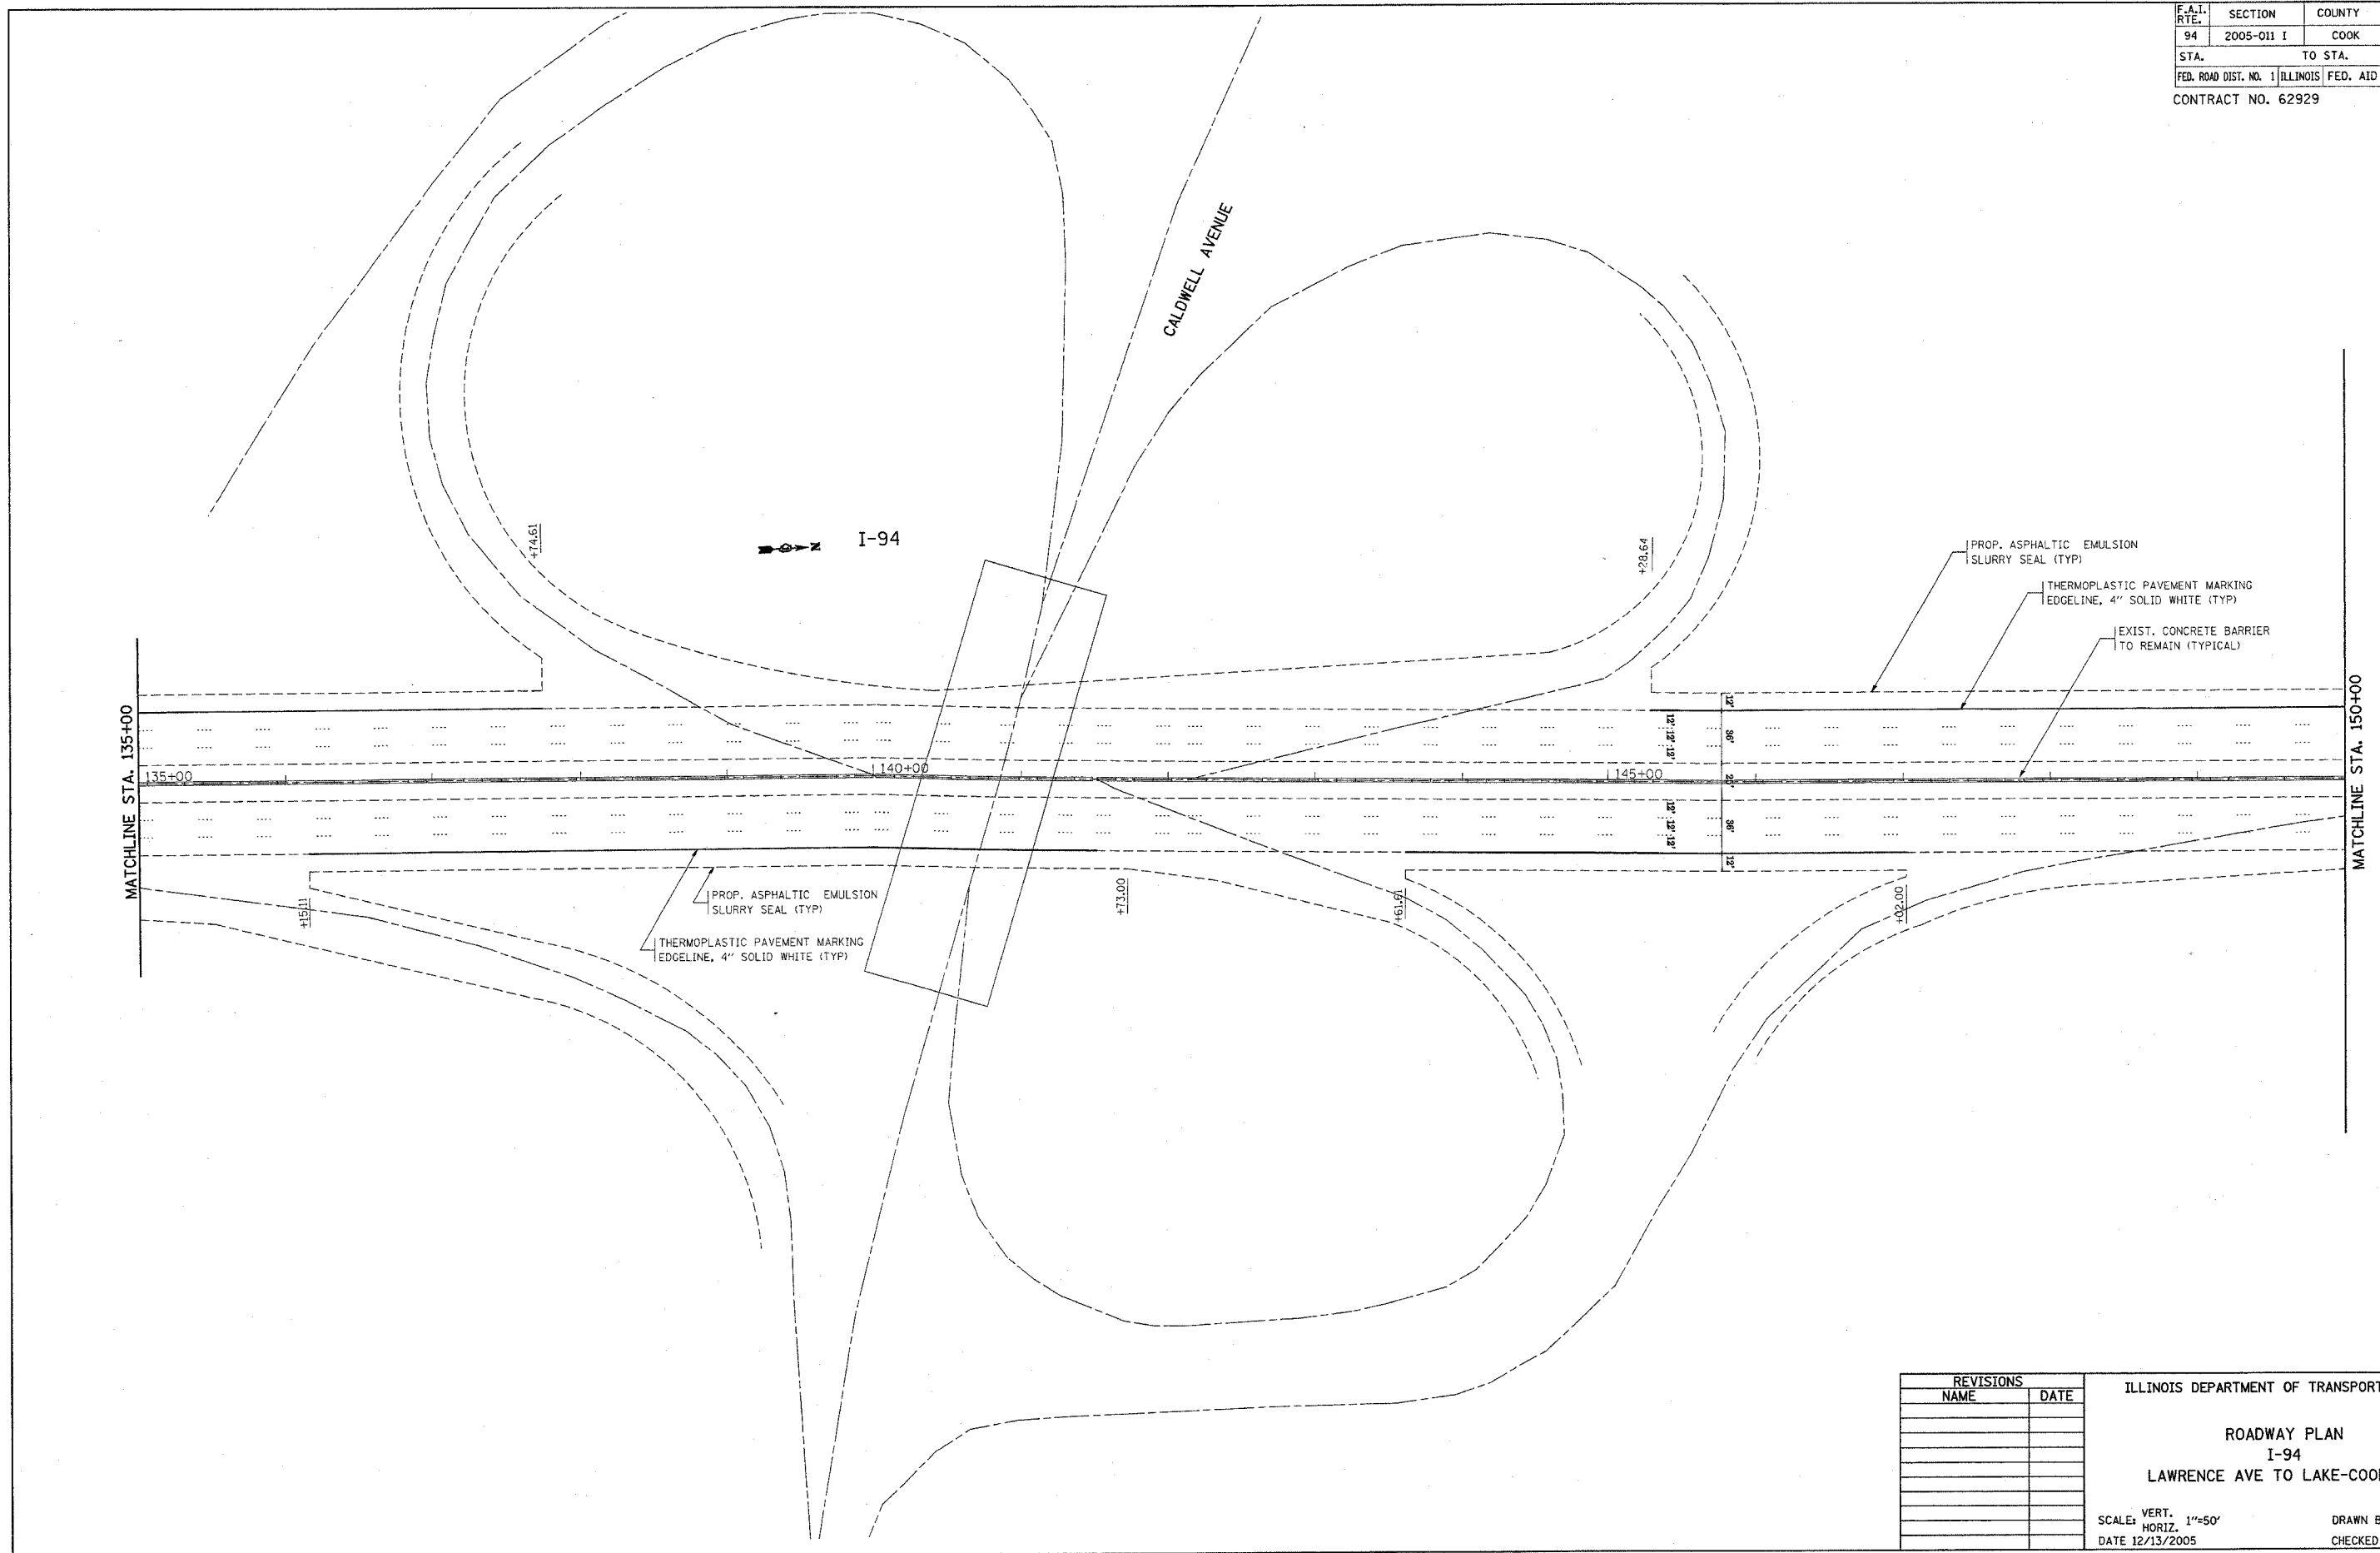

PLOT DATE = 12/13/2005
FILE NAME = c:\projects\ill1818\sh.dwg
PLOT SCALE = 1/4" = 1' / IN.
USER NAME = galbarr

| REVISIONS | |
|-----------|------|
| NAME | DATE |
| | |
| | |
| | |
| | |
| | |
| | |
| | |
| | |
| | |
| | |

ILLINOIS DEPARTMENT OF TRANSPORTATION

ROADWAY PLAN
I-94
LAWRENCE AVE TO LAKE-COOK RD.

SCALE: VERT. 1"=50'
HORIZ. 1"=50'
DATE 12/13/2005

DRAWN BY
CHECKED BY