


F.A.I. RTE.	SECTION	COUNTY	TOTAL SHEETS	SHEET NO.
94	2005-011 I	COOK	40	11
STA.		TO STA.		
FED. ROAD DIST. NO. 1		ILLINOIS	FED. AID PROJECT	
CONTRACT NO. 62929				

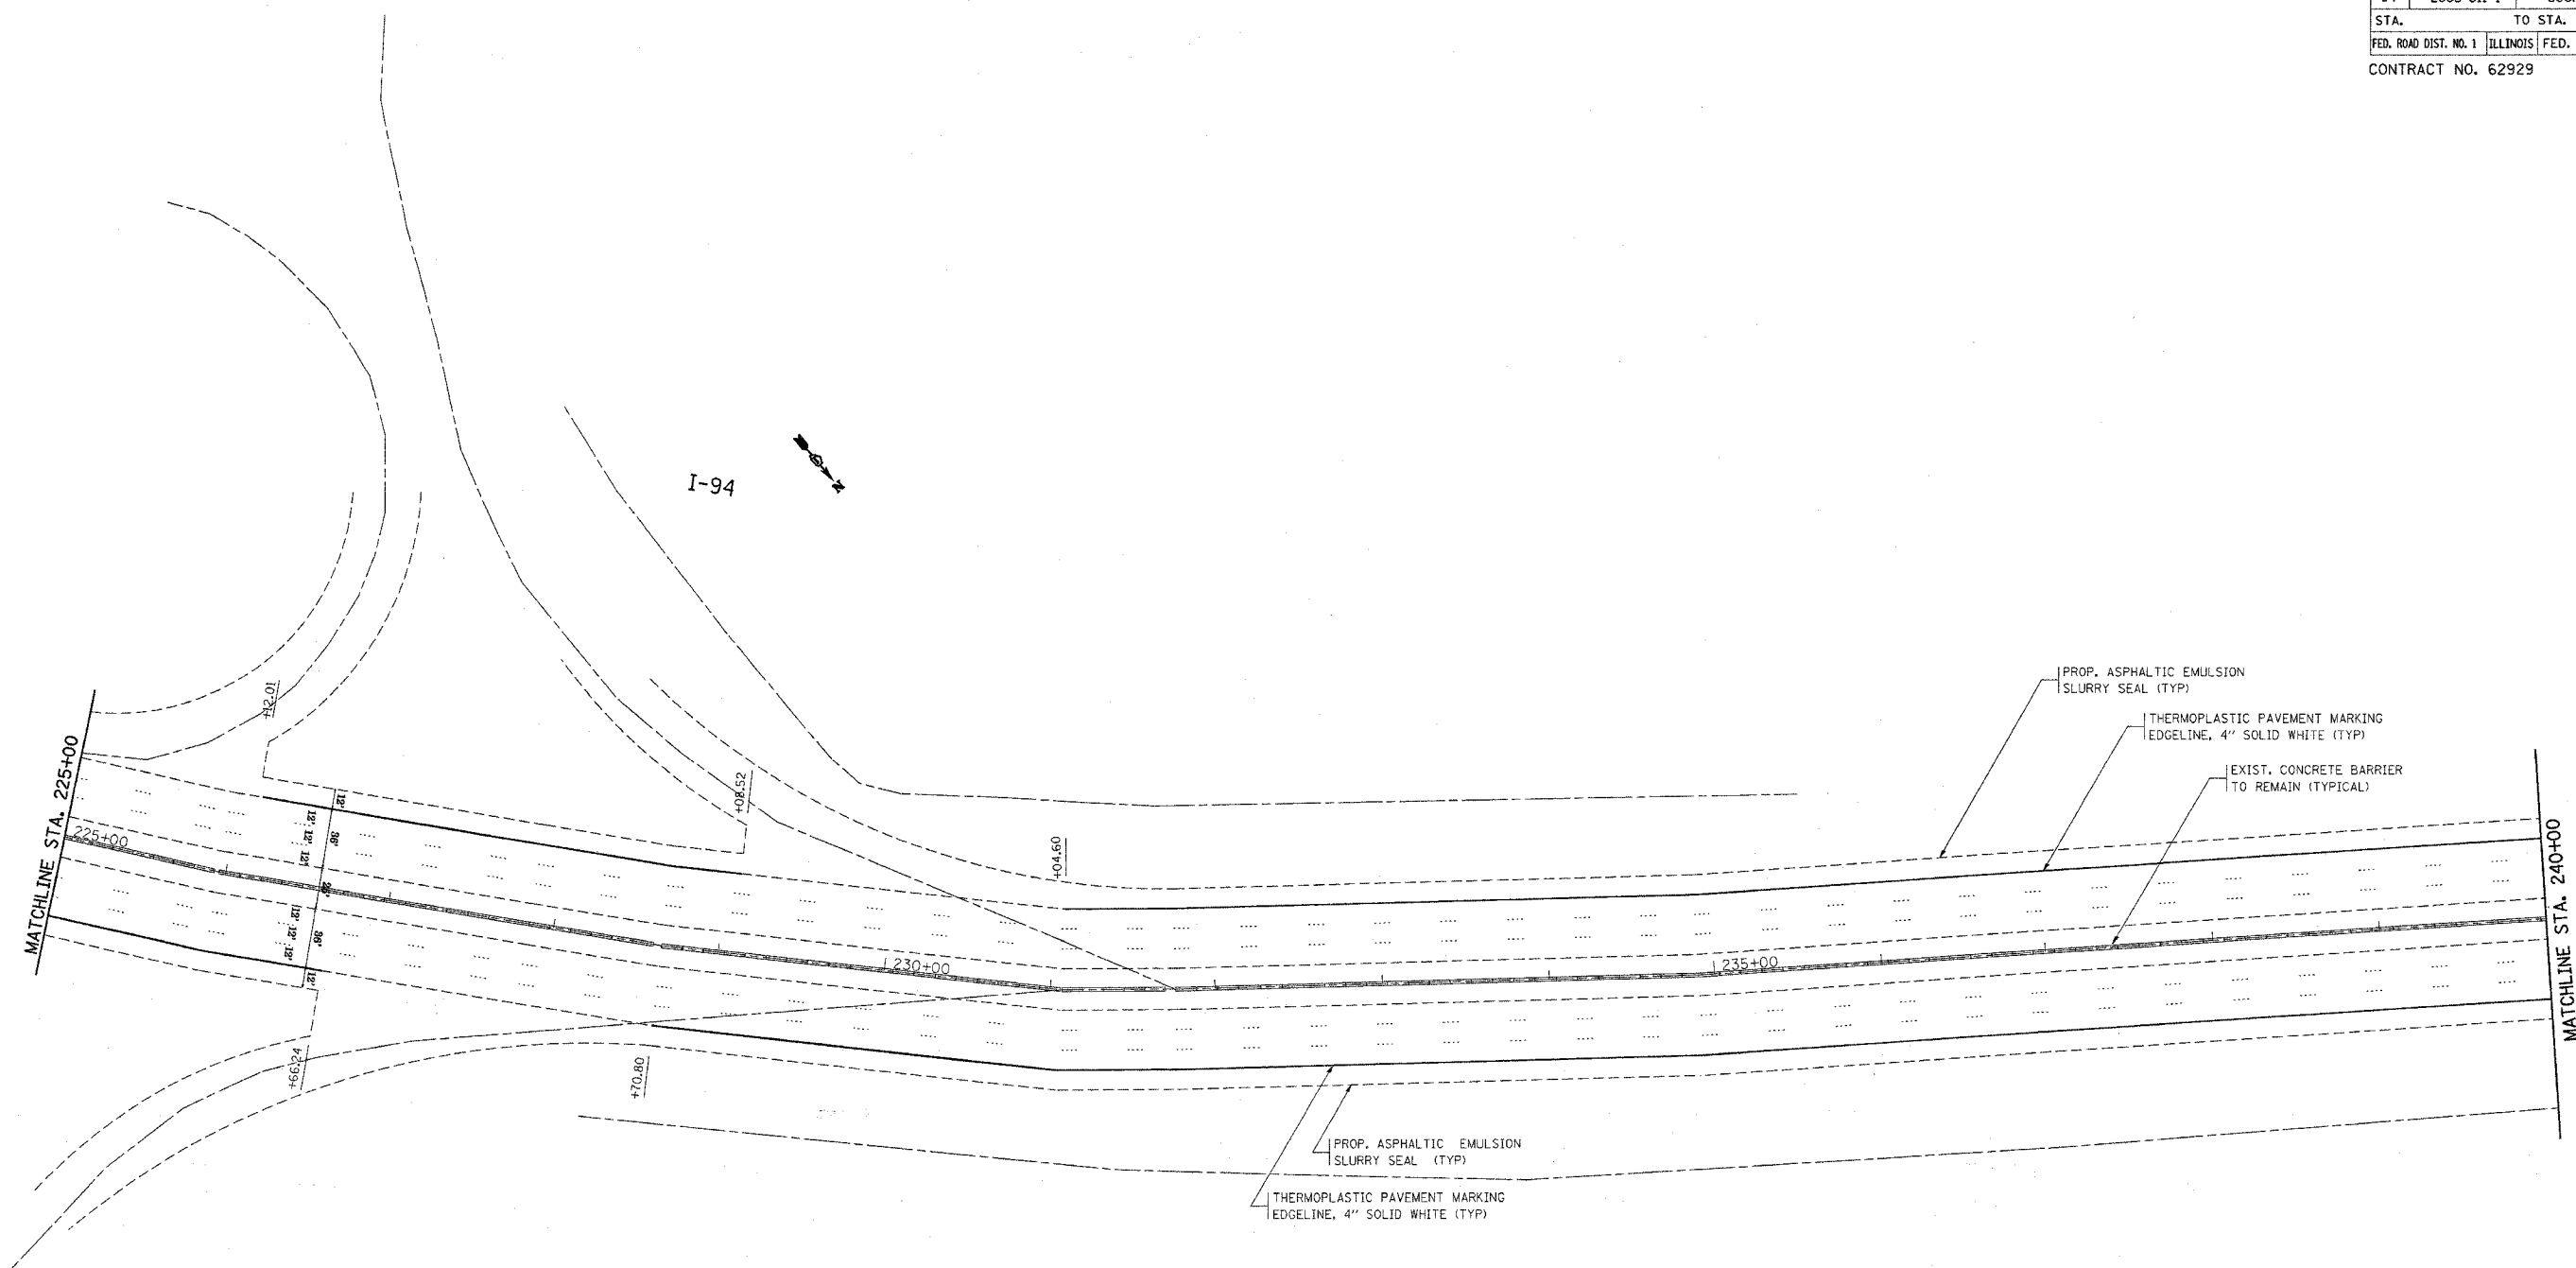

PLOT DATE = 12/13/2005
 PLOT SCALE = 1"=50'
 USER NAME = golbarrb

REVISIONS	
NAME	DATE

ILLINOIS DEPARTMENT OF TRANSPORTATION

 ROADWAY PLAN
 I-94
 LAWRENCE AVE TO LAKE-COOK RD.

 SCALE: VERT. 1"=50'
 HORIZ. 1"=50'
 DATE 12/13/2005

 DRAWN BY
 CHECKED BY