



F.A.I. RTE.	SECTION	COUNTY	TOTAL SHEETS	SHEET NO.
94	2005-011 I	COOK	40	18
STA.		TO STA.		
FED. ROAD DIST. NO. 1		ILLINOIS FED. AID PROJECT		
CONTRACT NO. 62929				

I-94

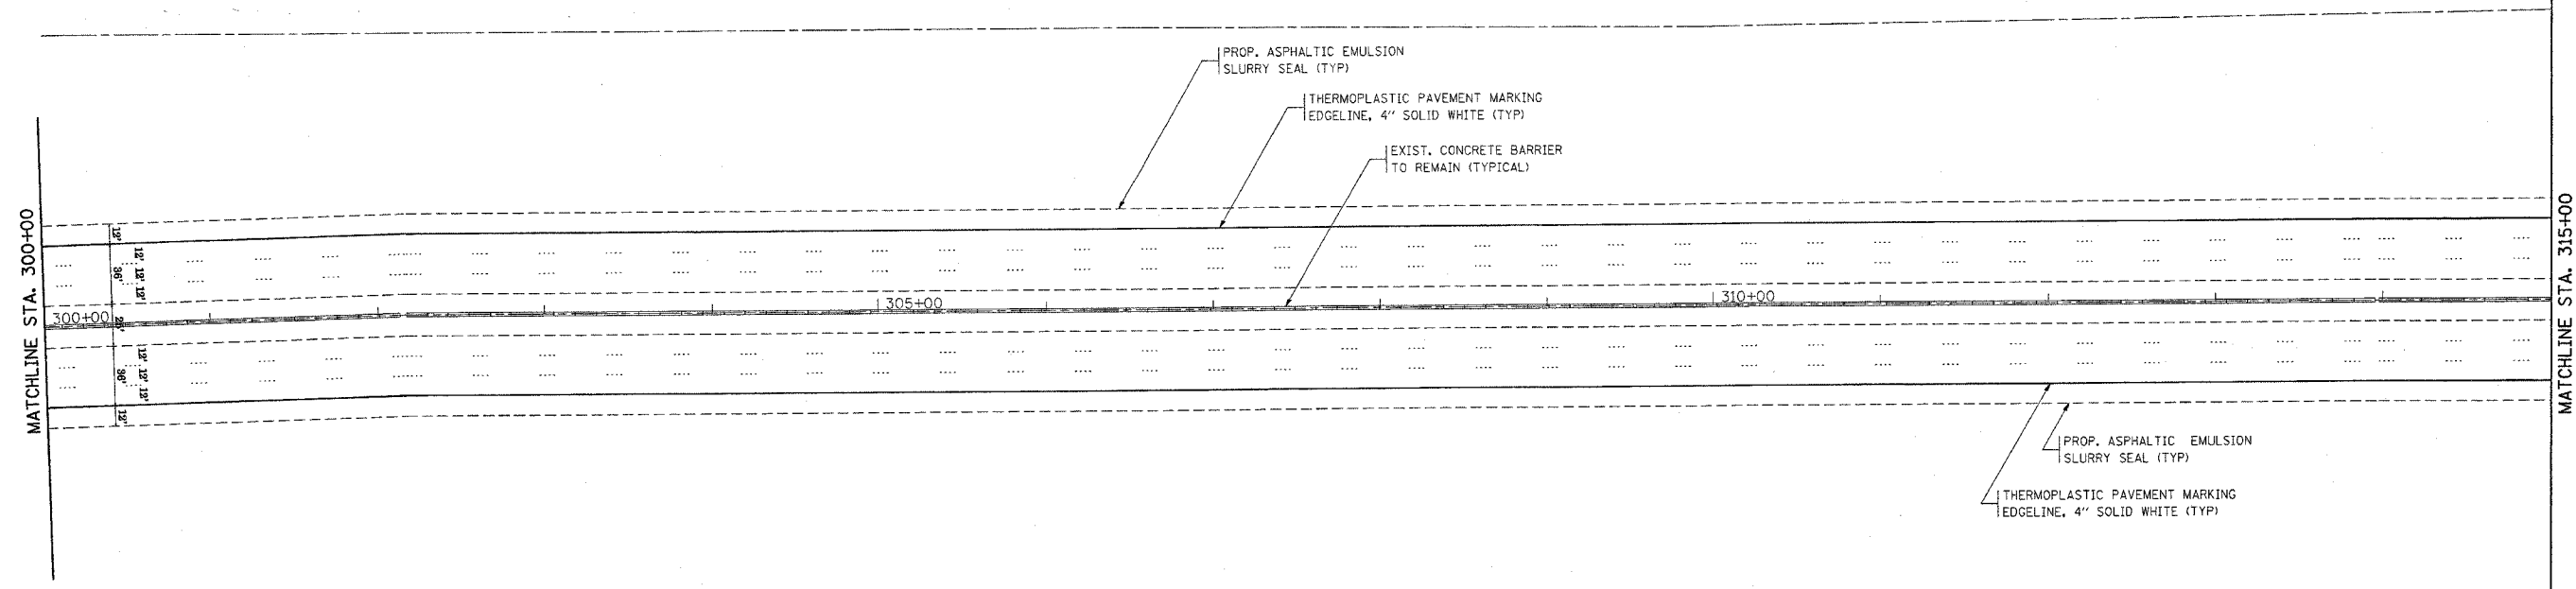

I-94

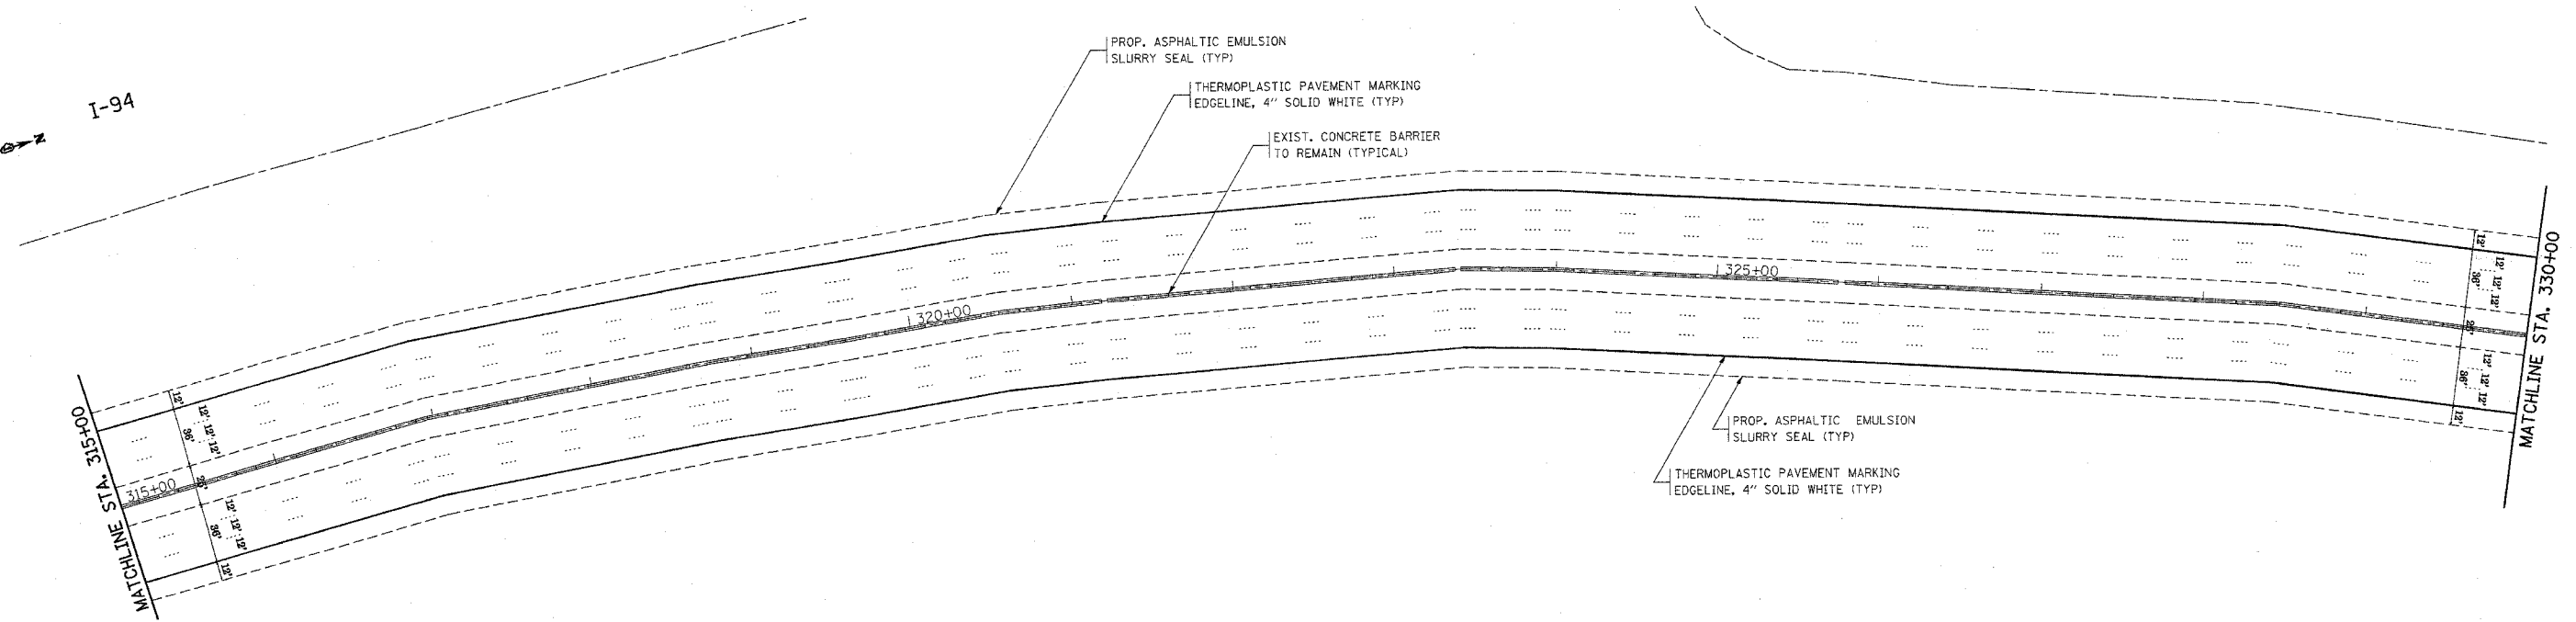

PLOT DATE = 12/13/2005  
 FILE NAME = I:\projects\2005\2005-011 I\I-94.dwg  
 USER NAME = galbarrb

REVISIONS	
NAME	DATE

ILLINOIS DEPARTMENT OF TRANSPORTATION

ROADWAY PLAN  
 I-94  
 LAWRENCE AVE TO LAKE-COOK RD.

SCALE: VERT. 1"=50'  
 HORIZ. 1"=50'  
 DATE 12/13/2005

DRAWN BY  
 CHECKED BY