
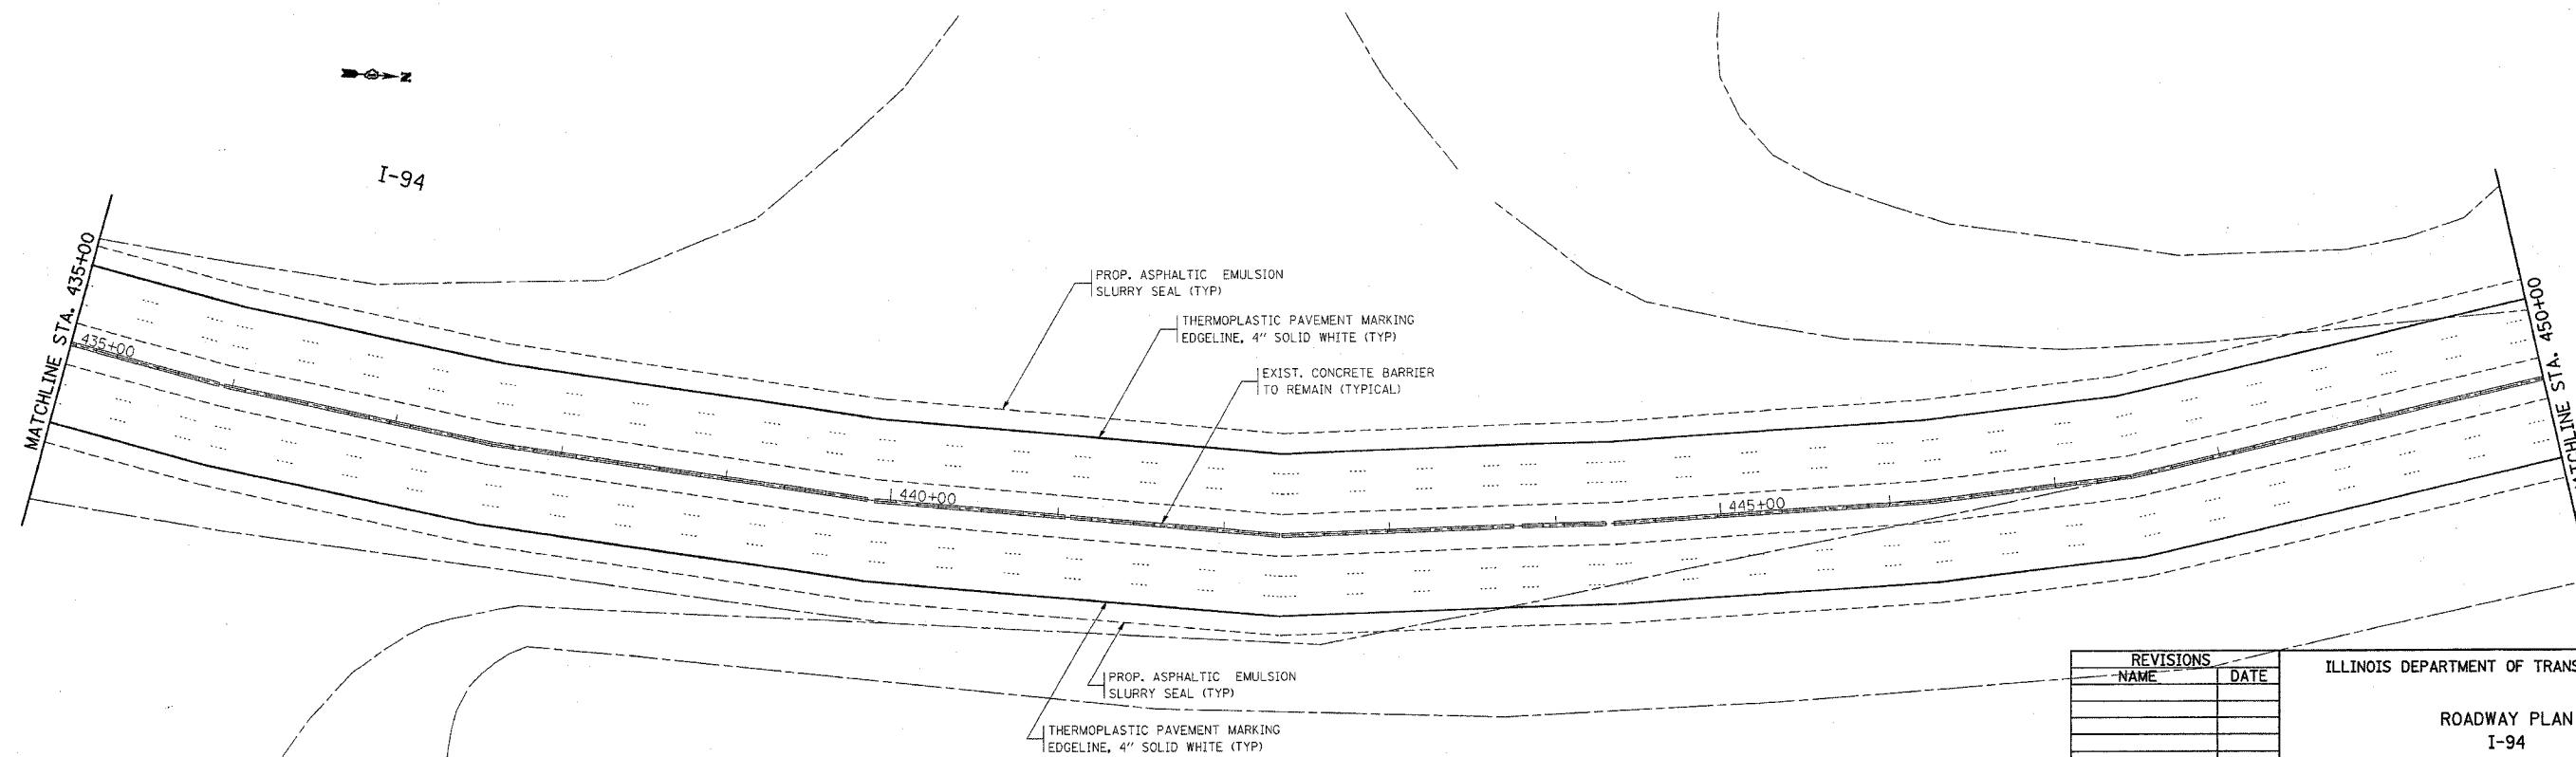


|                       |            |          |                  |           |
|-----------------------|------------|----------|------------------|-----------|
| F.A.I. RTE.           | SECTION    | COUNTY   | TOTAL SHEETS     | SHEET NO. |
| 94                    | 2005-011 I | COOK     | 40               | 22        |
| STA.                  |            | TO STA.  |                  |           |
| FED. ROAD DIST. NO. 1 |            | ILLINOIS | FED. AID PROJECT |           |
| CONTRACT NO. 62929    |            |          |                  |           |

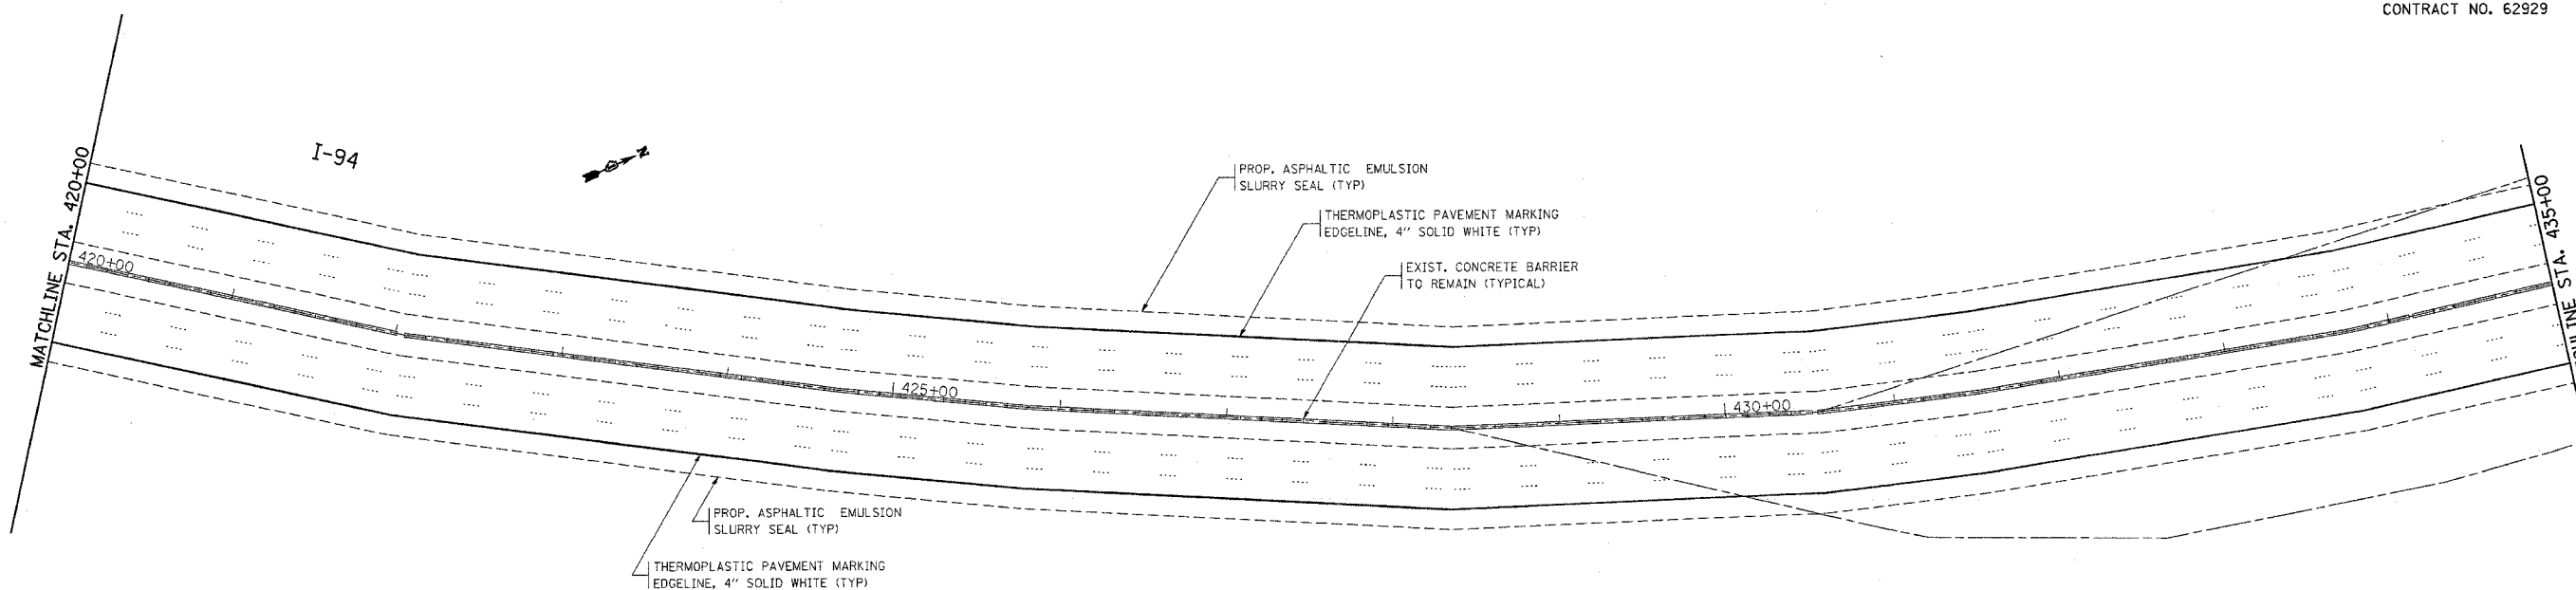

BURR OAK DRIVE

| REVISIONS |      |
|-----------|------|
| NAME      | DATE |
|           |      |
|           |      |
ILLINOIS DEPARTMENT OF TRANSPORTATION  
 ROADWAY PLAN  
 I-94  
 LAWRENCE AVE TO LAKE-COOK RD.

SCALE: VERT. 1"=50'  
 HORIZ. 1"=50'  
 DATE 12/13/2005

DRAWN BY  
 CHECKED BY

PLOT DATE = 12/13/2005  
 PLOT SCALE = 1"=50'  
 USER NAME = galbanob