
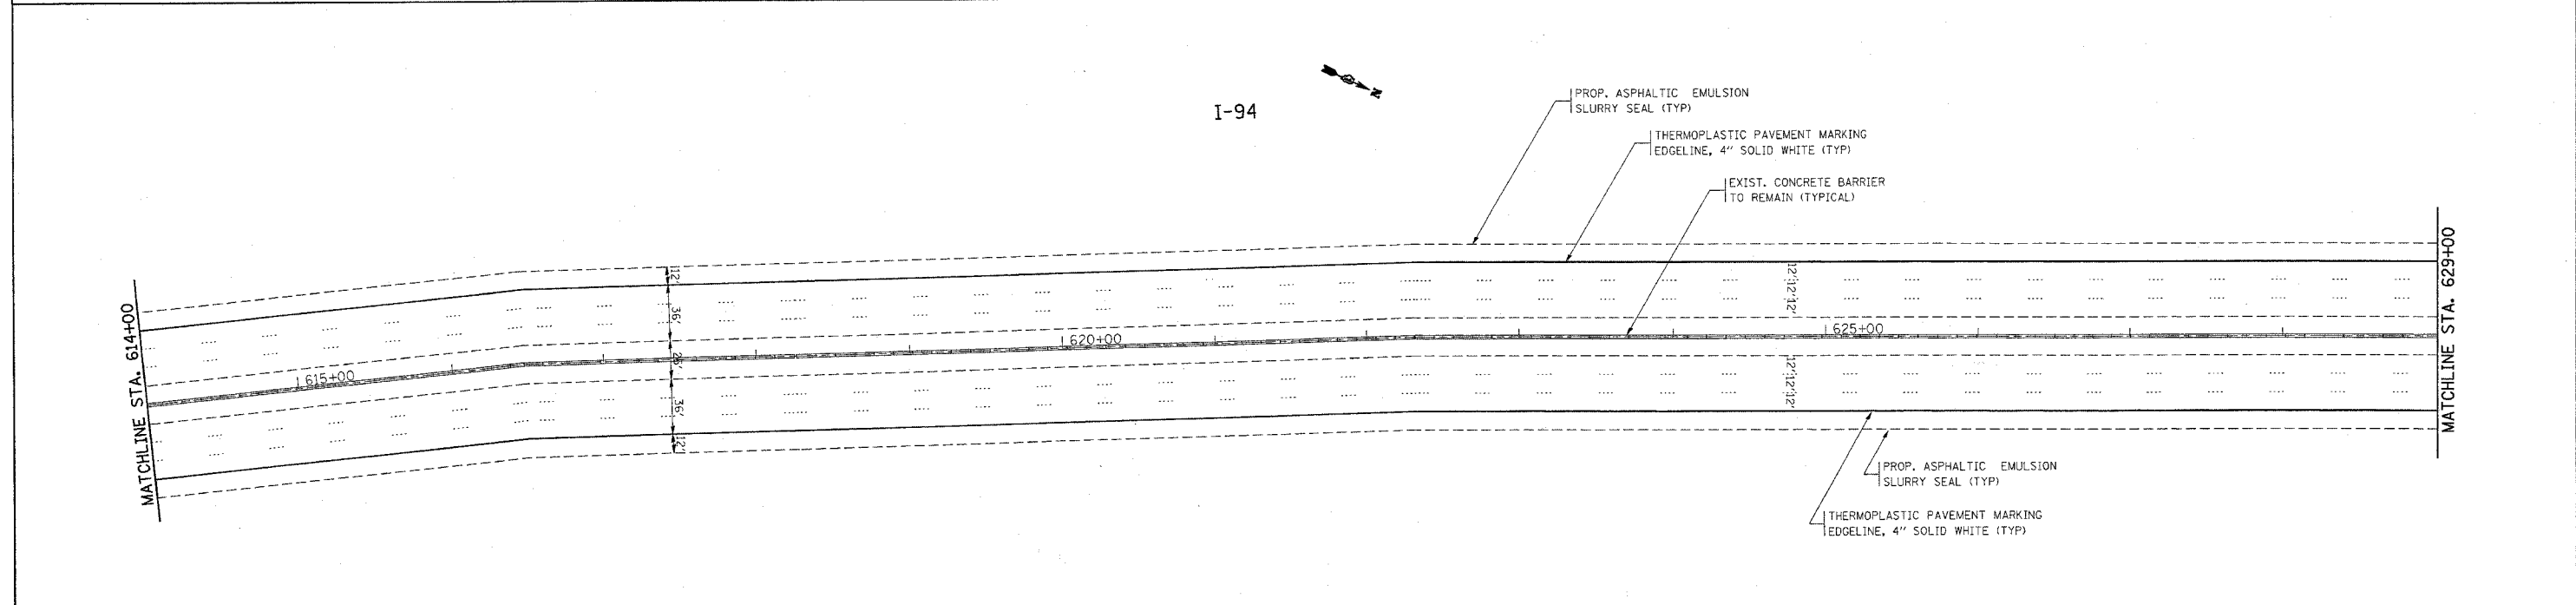


F.A.I. RTE.	SECTION	COUNTY	TOTAL SHEETS	SHEET NO.
94	2005-011 I	COOK	40	28
STA.		TO STA.		
FED. ROAD DIST. NO. 1		ILLINOIS FED. AID PROJECT		
CONTRACT NO. 62929				

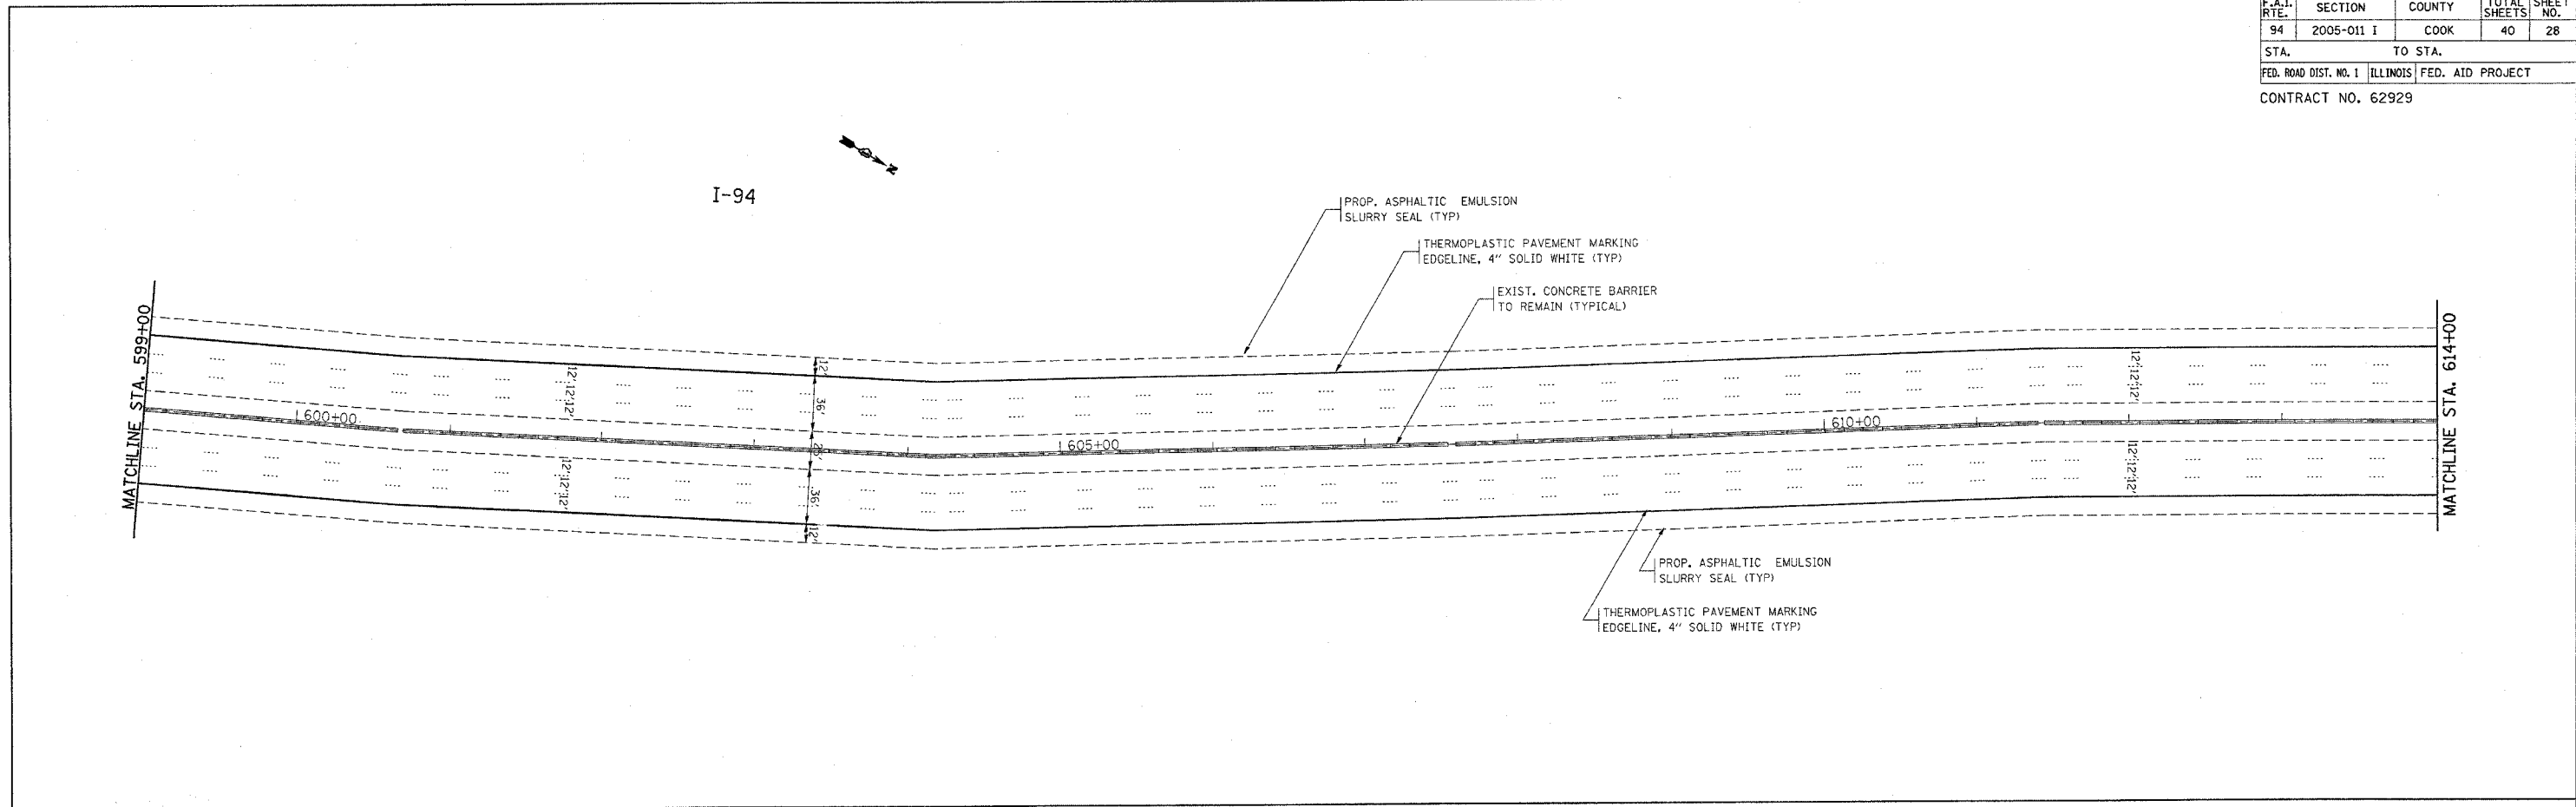

PLOT DATE = 12/13/2005
 FILE NAME = c:\projects\ill1885\ah_design.dgn
 PLOT SCALE = 50.0000' / 1"
 USER NAME = galbamb

REVISIONS	
NAME	DATE

ILLINOIS DEPARTMENT OF TRANSPORTATION
 ROADWAY PLAN
 I-94
 LAWRENCE AVE TO LAKE-COOK RD.
 SCALE: VERT. 1"=50'
 HORIZ. DATE 12/13/2005
 DRAWN BY
 CHECKED BY