
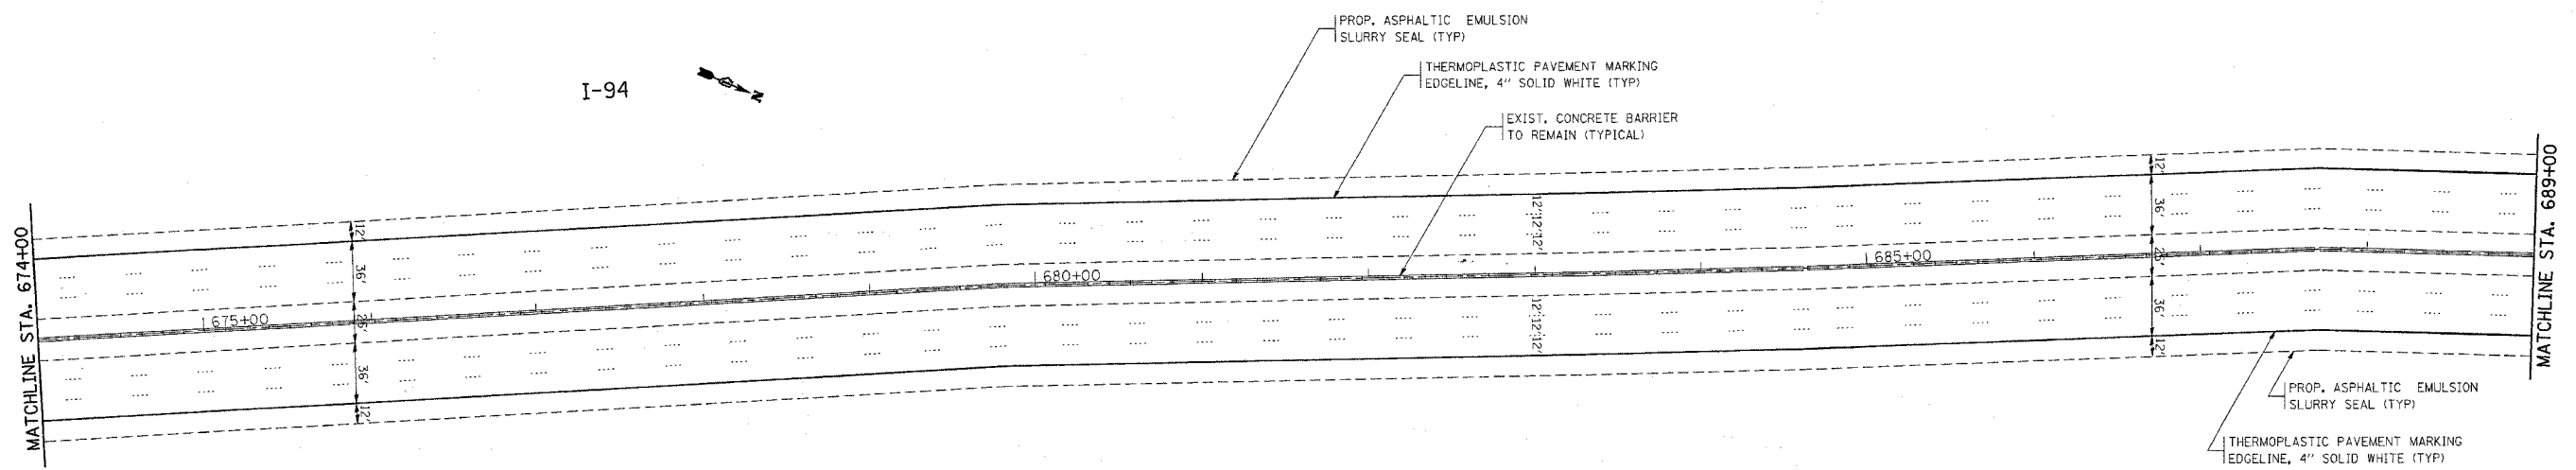


F.A.I. RTE.	SECTION	COUNTY	TOTAL SHEETS	SHEET NO.
94	2005-011 I	COOK	40	30
STA.		TO STA.		
FED. ROAD DIST. NO. 1		ILLINOIS FED. AID PROJECT		
CONTRACT NO. 62929				

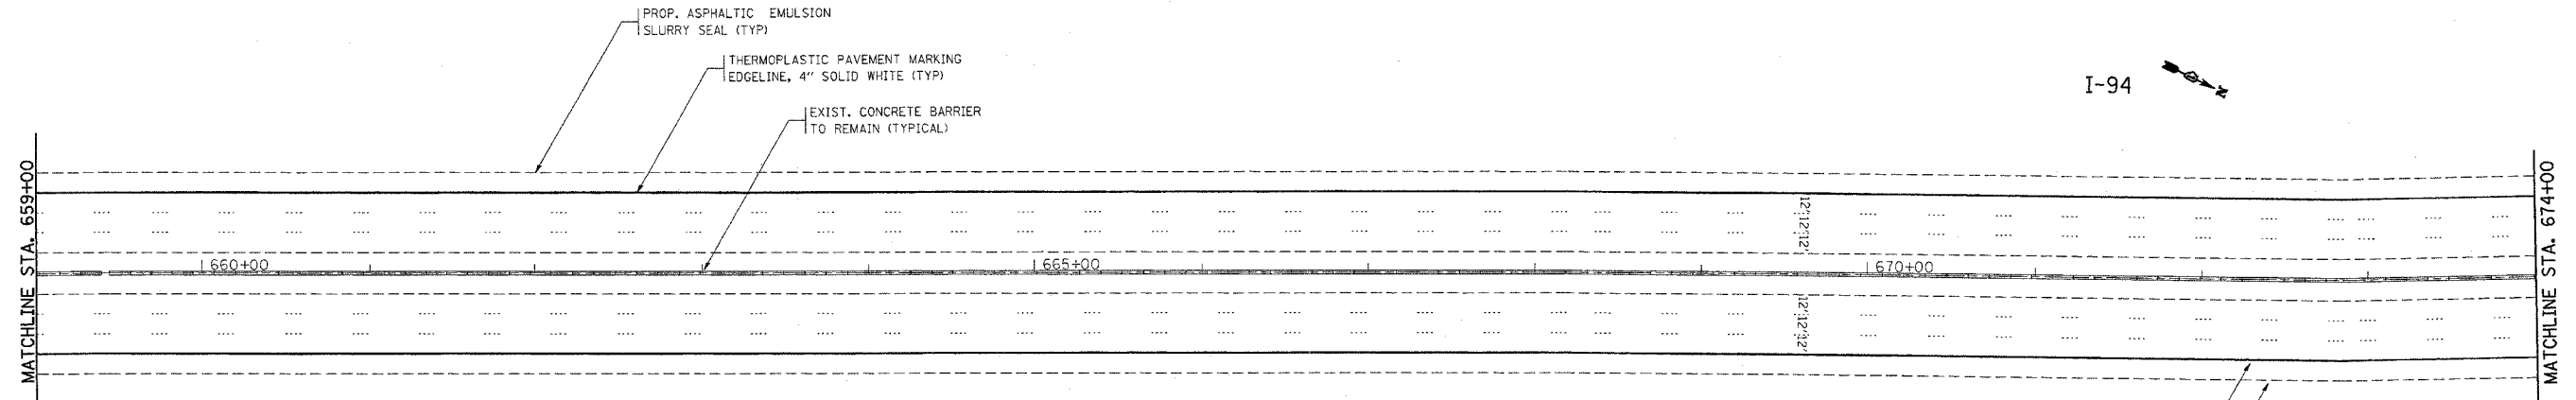

REVISIONS	
NAME	DATE

ILLINOIS DEPARTMENT OF TRANSPORTATION

ROADWAY PLAN
I-94
LAWRENCE AVE TO LAKE-COOK RD.

SCALE: VERT. 1"=50'
HORIZ. DATE 12/13/2005

DRAWN BY
CHECKED BY

PLOT DATE = 12/13/2005
FILE NAME = c:\projects\illinois\94\sh-dwg.dgn
PLOT SCALE = 1/8"=1'-0" / IN.
USER NAME = galbarr