


F.A.I. RTE.	SECTION	COUNTY	TOTAL SHEETS	SHEET NO.
94	2005-011 I	COOK	40	32
STA.		TO STA.		
FED. ROAD DIST. NO. 1		ILLINOIS	FED. AID PROJECT	
CONTRACT NO. 62929				

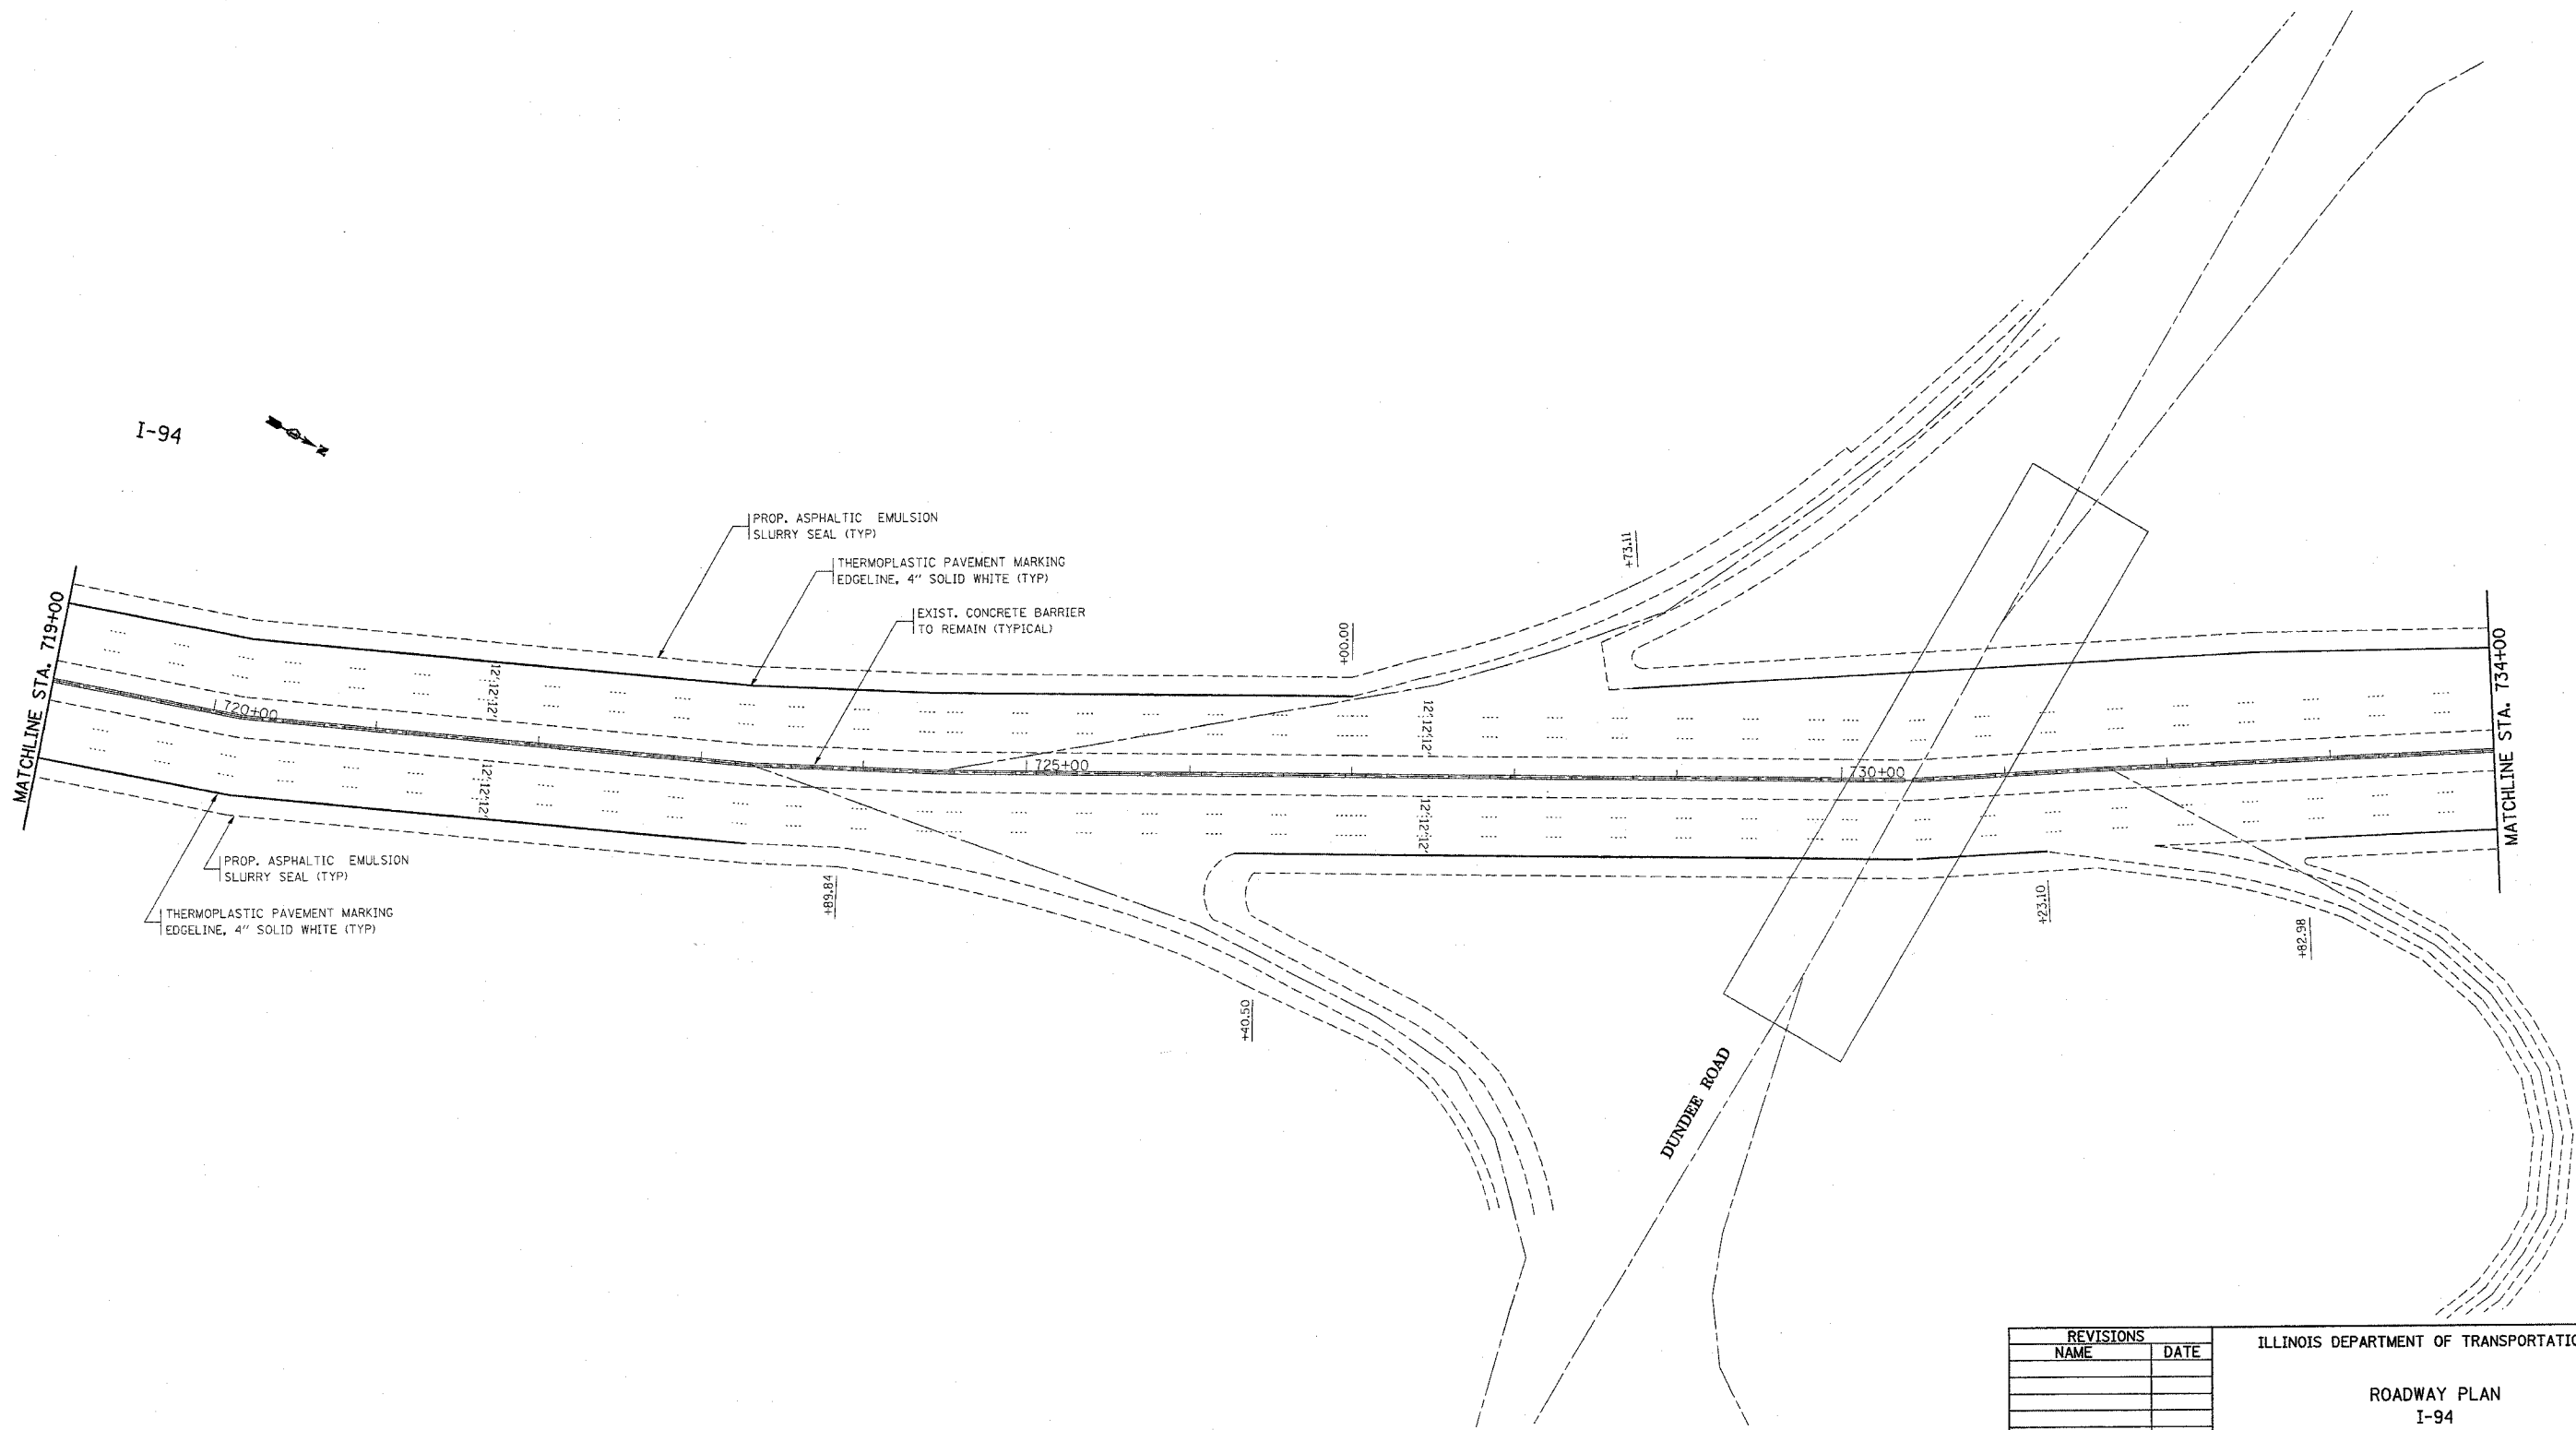

PROP. ASPHALTIC EMULSION  
SLURRY SEAL (TYP)

THERMOPLASTIC PAVEMENT MARKING  
EDGE LINE, 4" SOLID WHITE (TYP)

EXIST. CONCRETE BARRIER  
TO REMAIN (TYPICAL)

PROP. ASPHALTIC EMULSION  
SLURRY SEAL (TYP)

THERMOPLASTIC PAVEMENT MARKING  
EDGE LINE, 4" SOLID WHITE (TYP)

REVISIONS	
NAME	DATE

ILLINOIS DEPARTMENT OF TRANSPORTATION

ROADWAY PLAN  
I-94  
LAWRENCE AVE TO LAKE-COOK RD.

SCALE: VERT. 1"=50'  
HORIZ. 1"=50'

DATE 12/13/2005

DRAWN BY  
CHECKED BY

PLOT DATE = 12/13/2005  
FILE NAME = c:\projects\11616\11616.vh.dwg  
USER NAME = gblbarob