
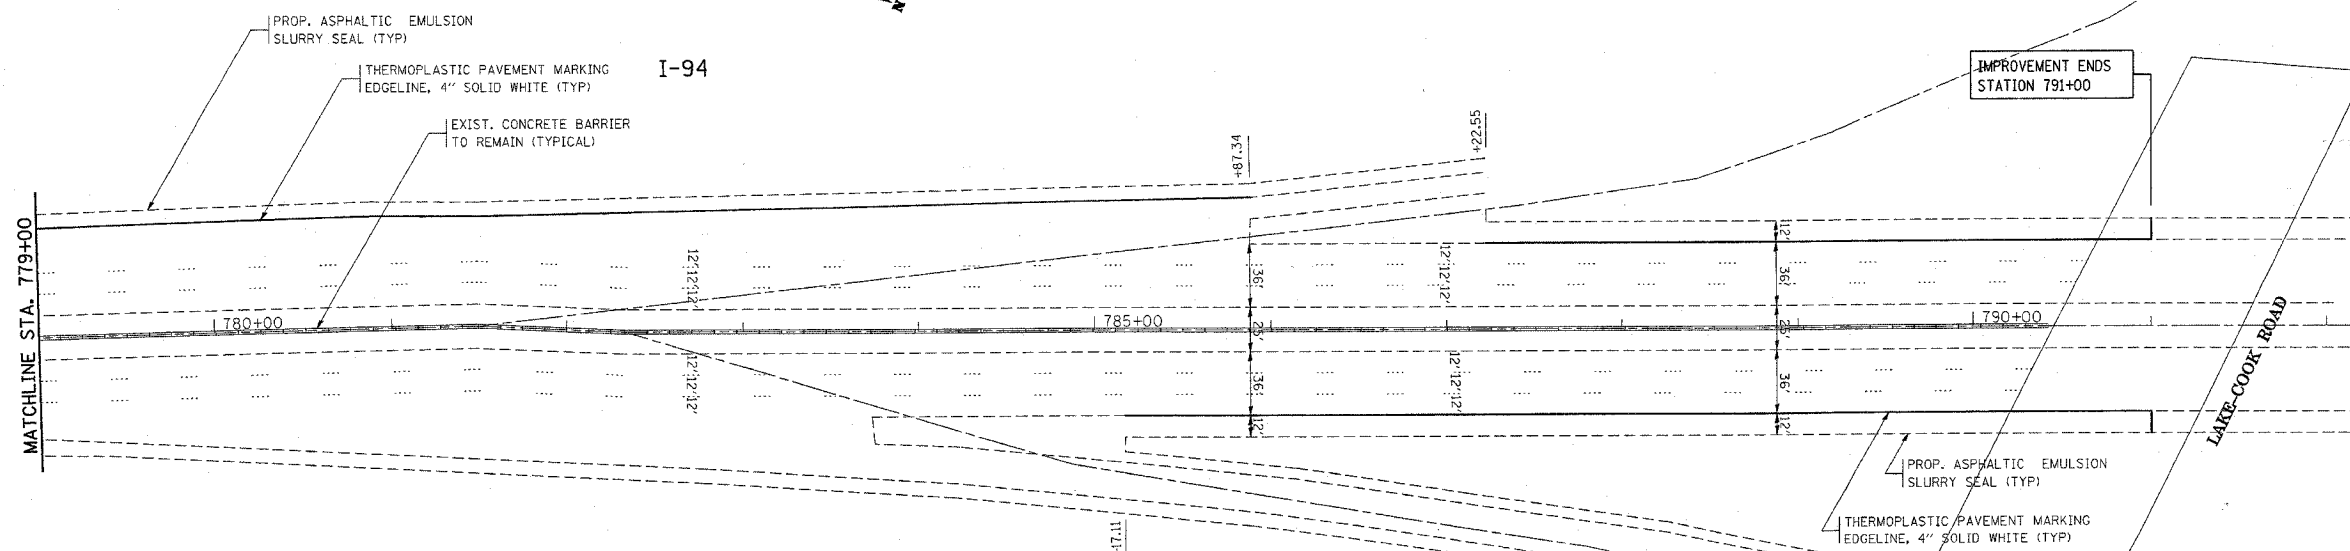


F.A.I. RTE.	SECTION	COUNTY	TOTAL SHEETS	SHEET NO.
94	2005-011 I	COOK	40	34
STA.		TO STA.		
FED. ROAD DIST. NO. 1		ILLINOIS	FED. AID PROJECT	
CONTRACT NO. 62929				

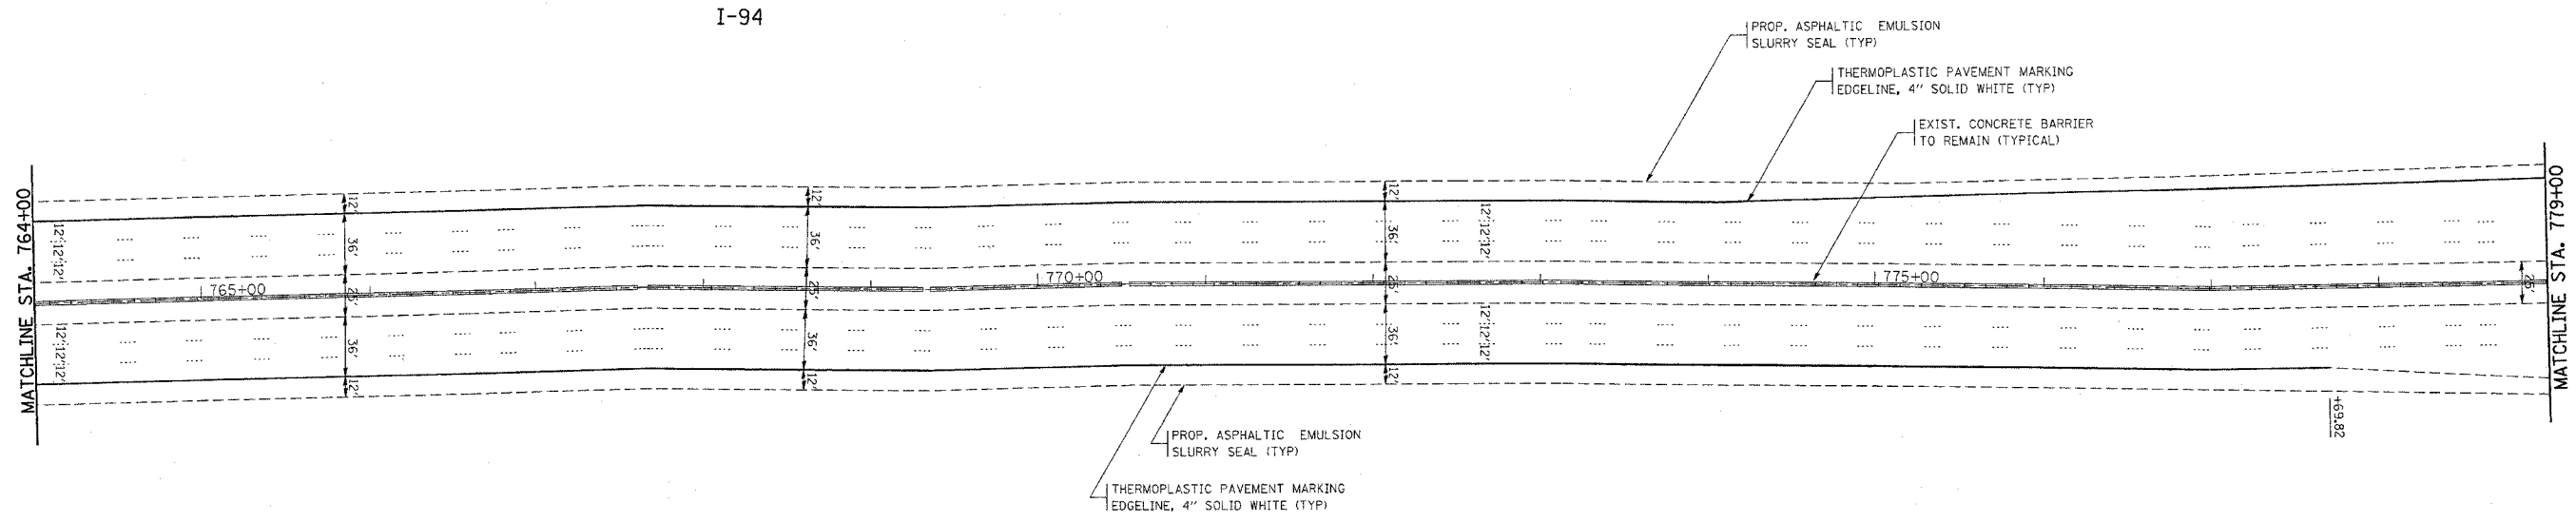

REVISIONS	
NAME	DATE

ILLINOIS DEPARTMENT OF TRANSPORTATION

ROADWAY PLAN
I-94
LAWRENCE AVE TO LAKE-COOK RD.

SCALE: VERT. 1"=50'
HORIZ. DATE 12/13/2005

DRAWN BY
CHECKED BY

PLOT DATE = 12/13/2005
FILE NAME = s:\pco\mets\d18185\ah_design.dgn
PLOT SCALE = 50/80000 / IN.
USER NAME = galbarr