

F.A.P. RTE.	SECTION	COUNTY	TOTAL SHEETS	SHEET NO.
309	16R-2	WHITESIDE	547	407
STA. 1176+75.00 TO STA. 1177+25.00			FED. ROAD DIST. NO. 2 ILLINOIS FED. AID PROJECT	

BY	DATE

FINAL SURVEY	SURVEYED	BY	DATE

NO.	NOTE BOOK	PLOTTED	DATE

NO.	AREAS CHECKED


BY	DATE

ORIGINAL SURVEY	SURVEYED	BY	DATE

NO.	NOTE BOOK	PLOTTED	DATE

NO.	AREAS CHECKED

DATE	SCALE	USER

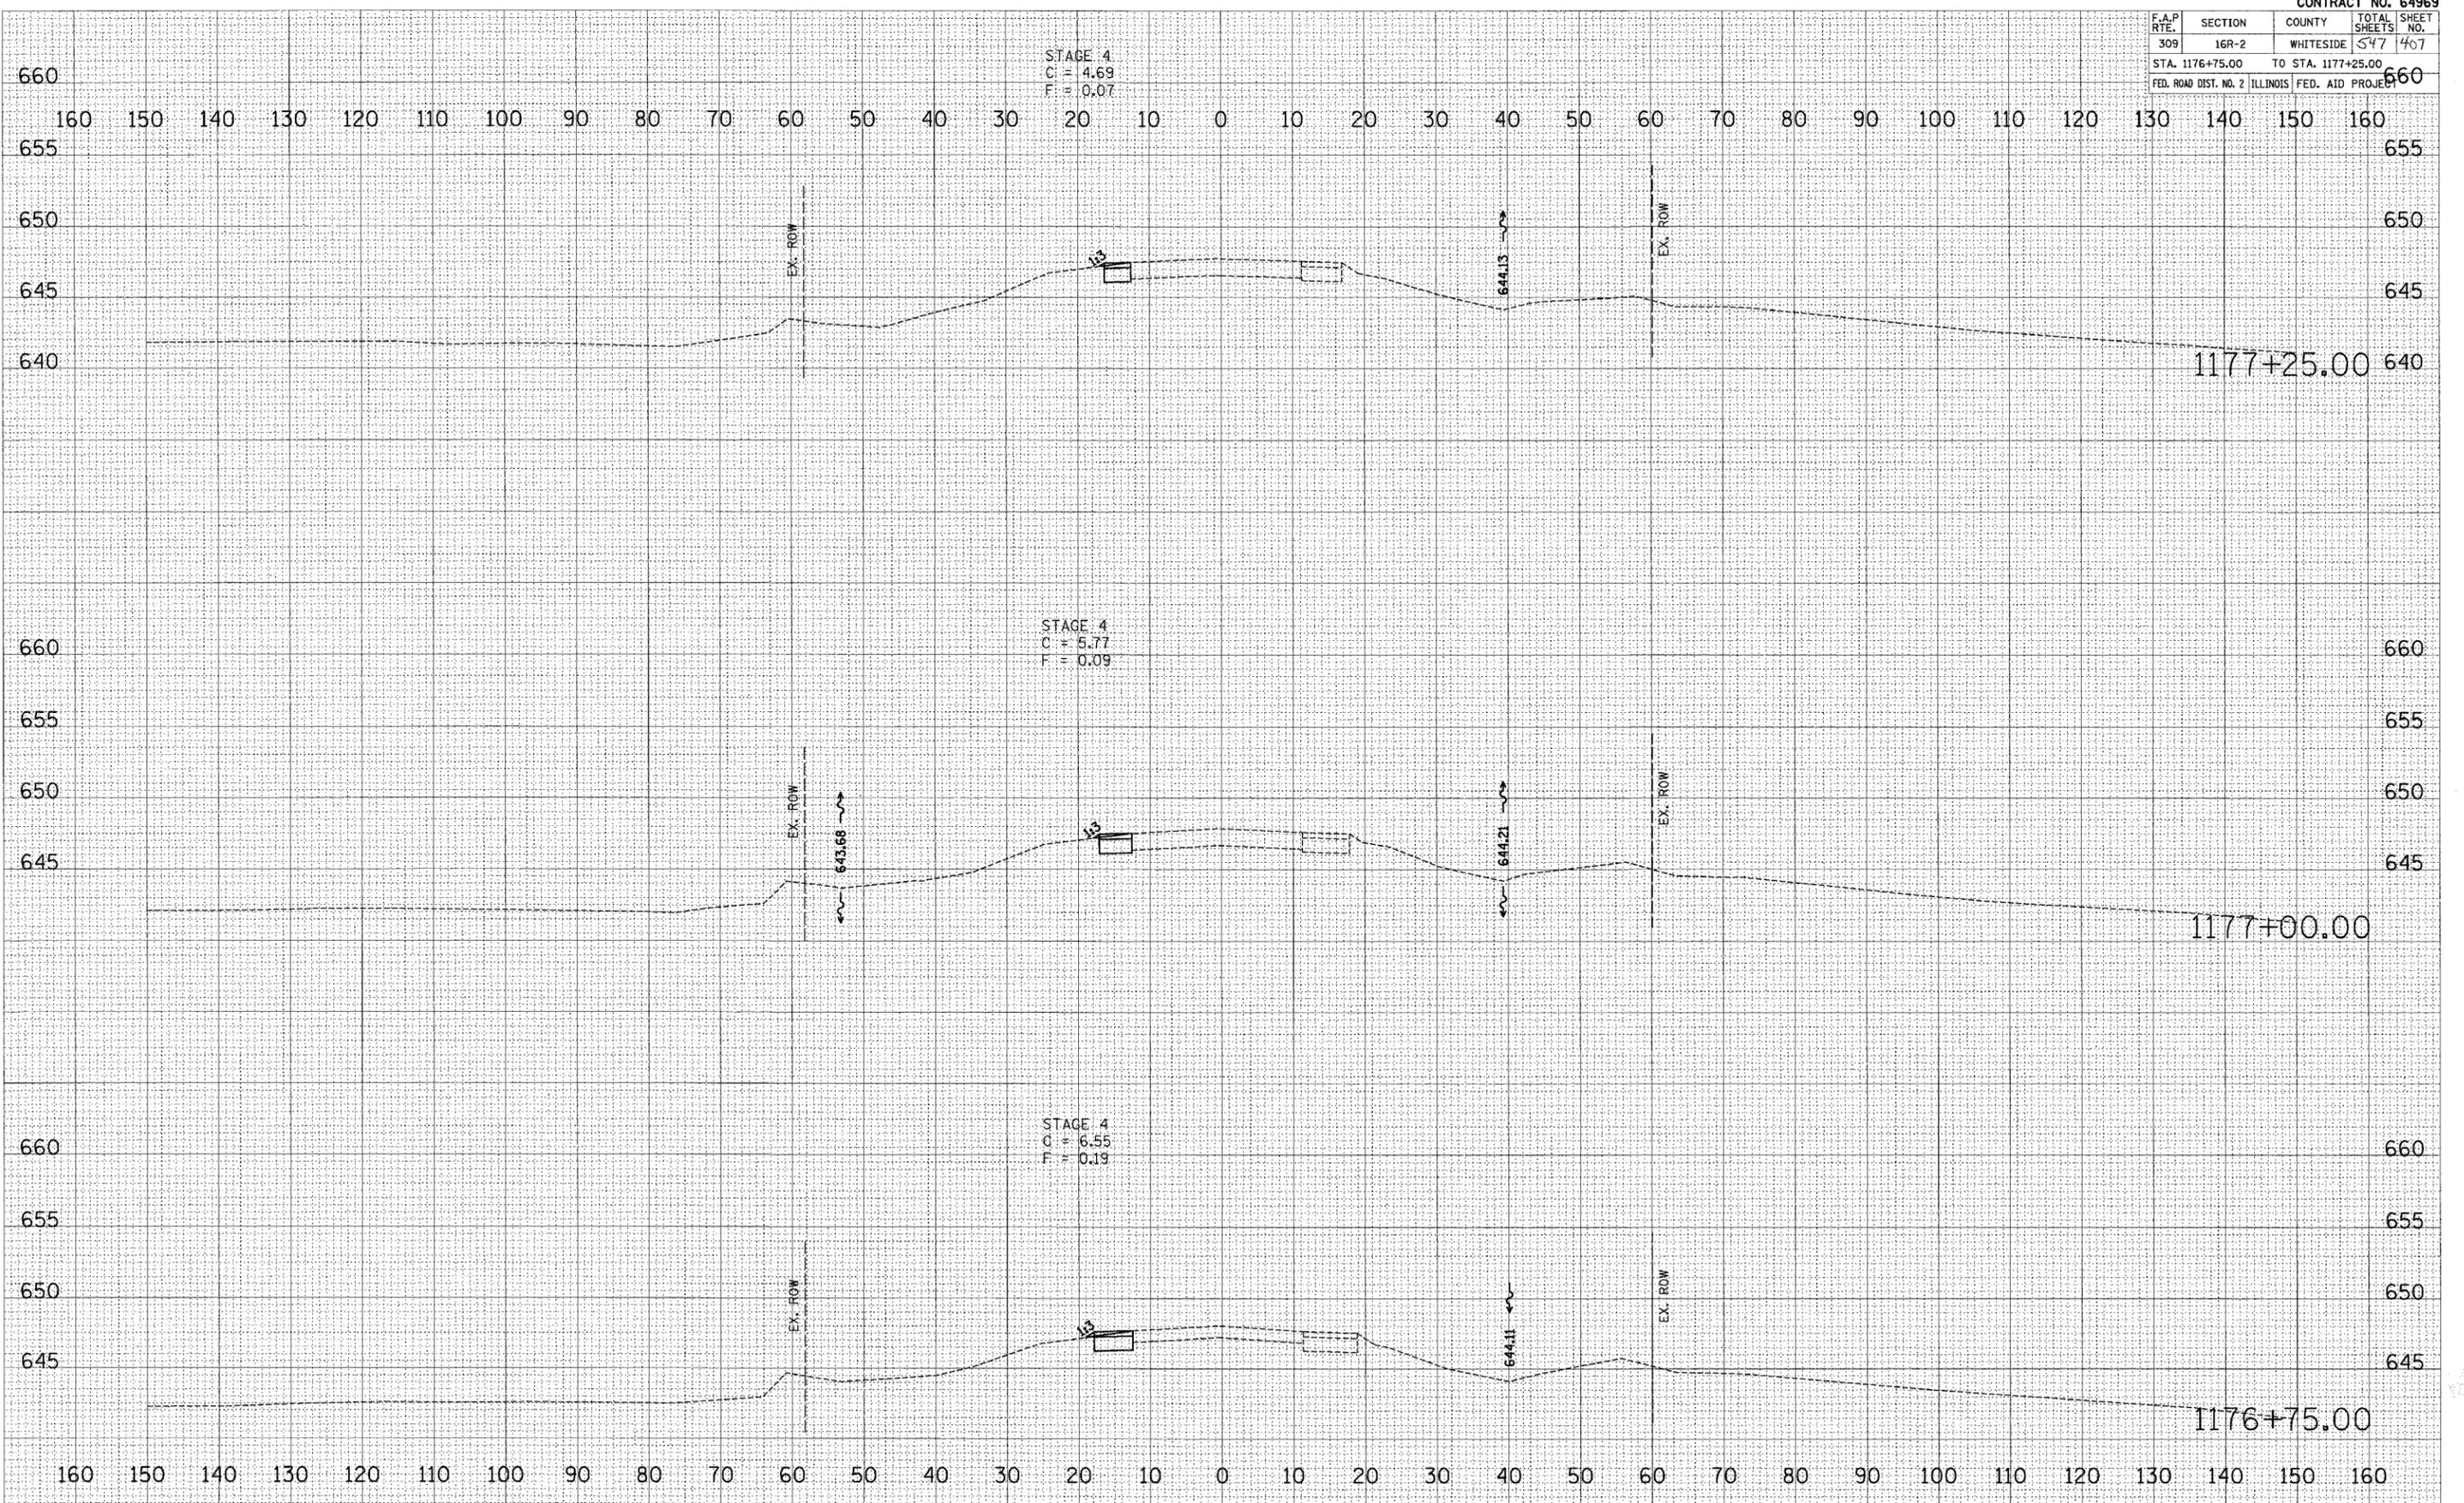

US ROUTE 30 - MAINTENANCE OF TRAFFIC - STAGE 4

REVISION: 001 12/27/2005 9:16:57 AM