


F.A.P. RTE.	SECTION	COUNTY	TOTAL SHEETS	SHEET NO.
308	*	WHITESIDE	47	7
STA.		TO STA.		
FED. ROAD DIST. NO.		ILLINOIS	FED. AID PROJECT	

• 109BR-3 & 109BR-4

BITUMINOUS SURFACE REMOVAL - 2"

(SN # 098-0023)
(SN # 098-0022)

BITUMINOUS SURFACE REMOVAL - 2"

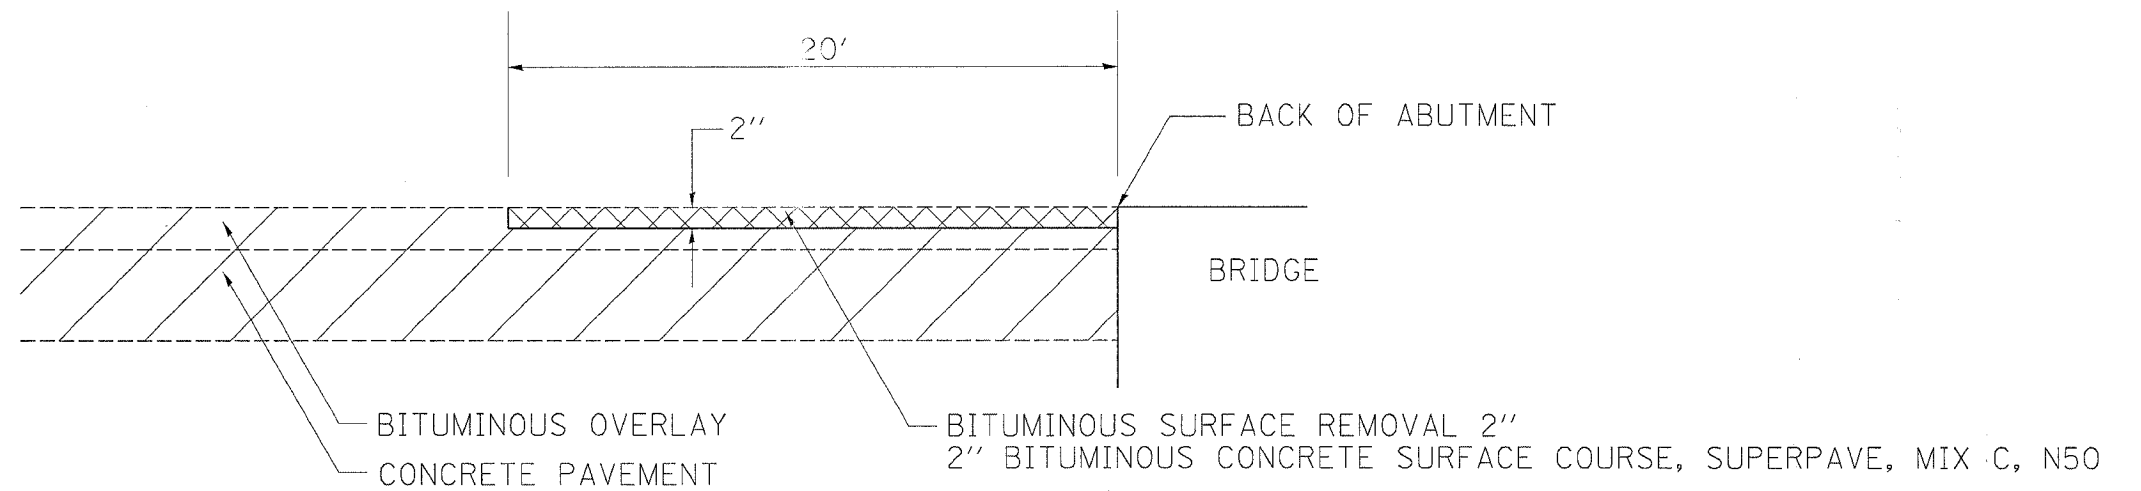

PLOT DATE = Thu Dec 29 10:39:48 2005
 FILE = c:\p1\work\10261205\10261205.dgn
 PLOT SCALE = 1/8"=1'-0"
 USER NAME = gorfjl

REVISIONS		ILLINOIS DEPARTMENT OF TRANSPORTATION
NAME	DATE	
		SCALE: VERT. HORIZ. DATE
DRAWN BY		CHECKED BY