


F.A.P. RTE.	SECTION	COUNTY	TOTAL SHEETS	SHEET NO.
308		WHITESIDE	47	10
STA.		TO STA.		
FED. ROAD DIST. NO.		ILLINOIS	FED. AID PROJECT	
• 109BR-3 & 109BR-4				

# EXISTING HORIZONTAL AND VERTICAL CONTROL

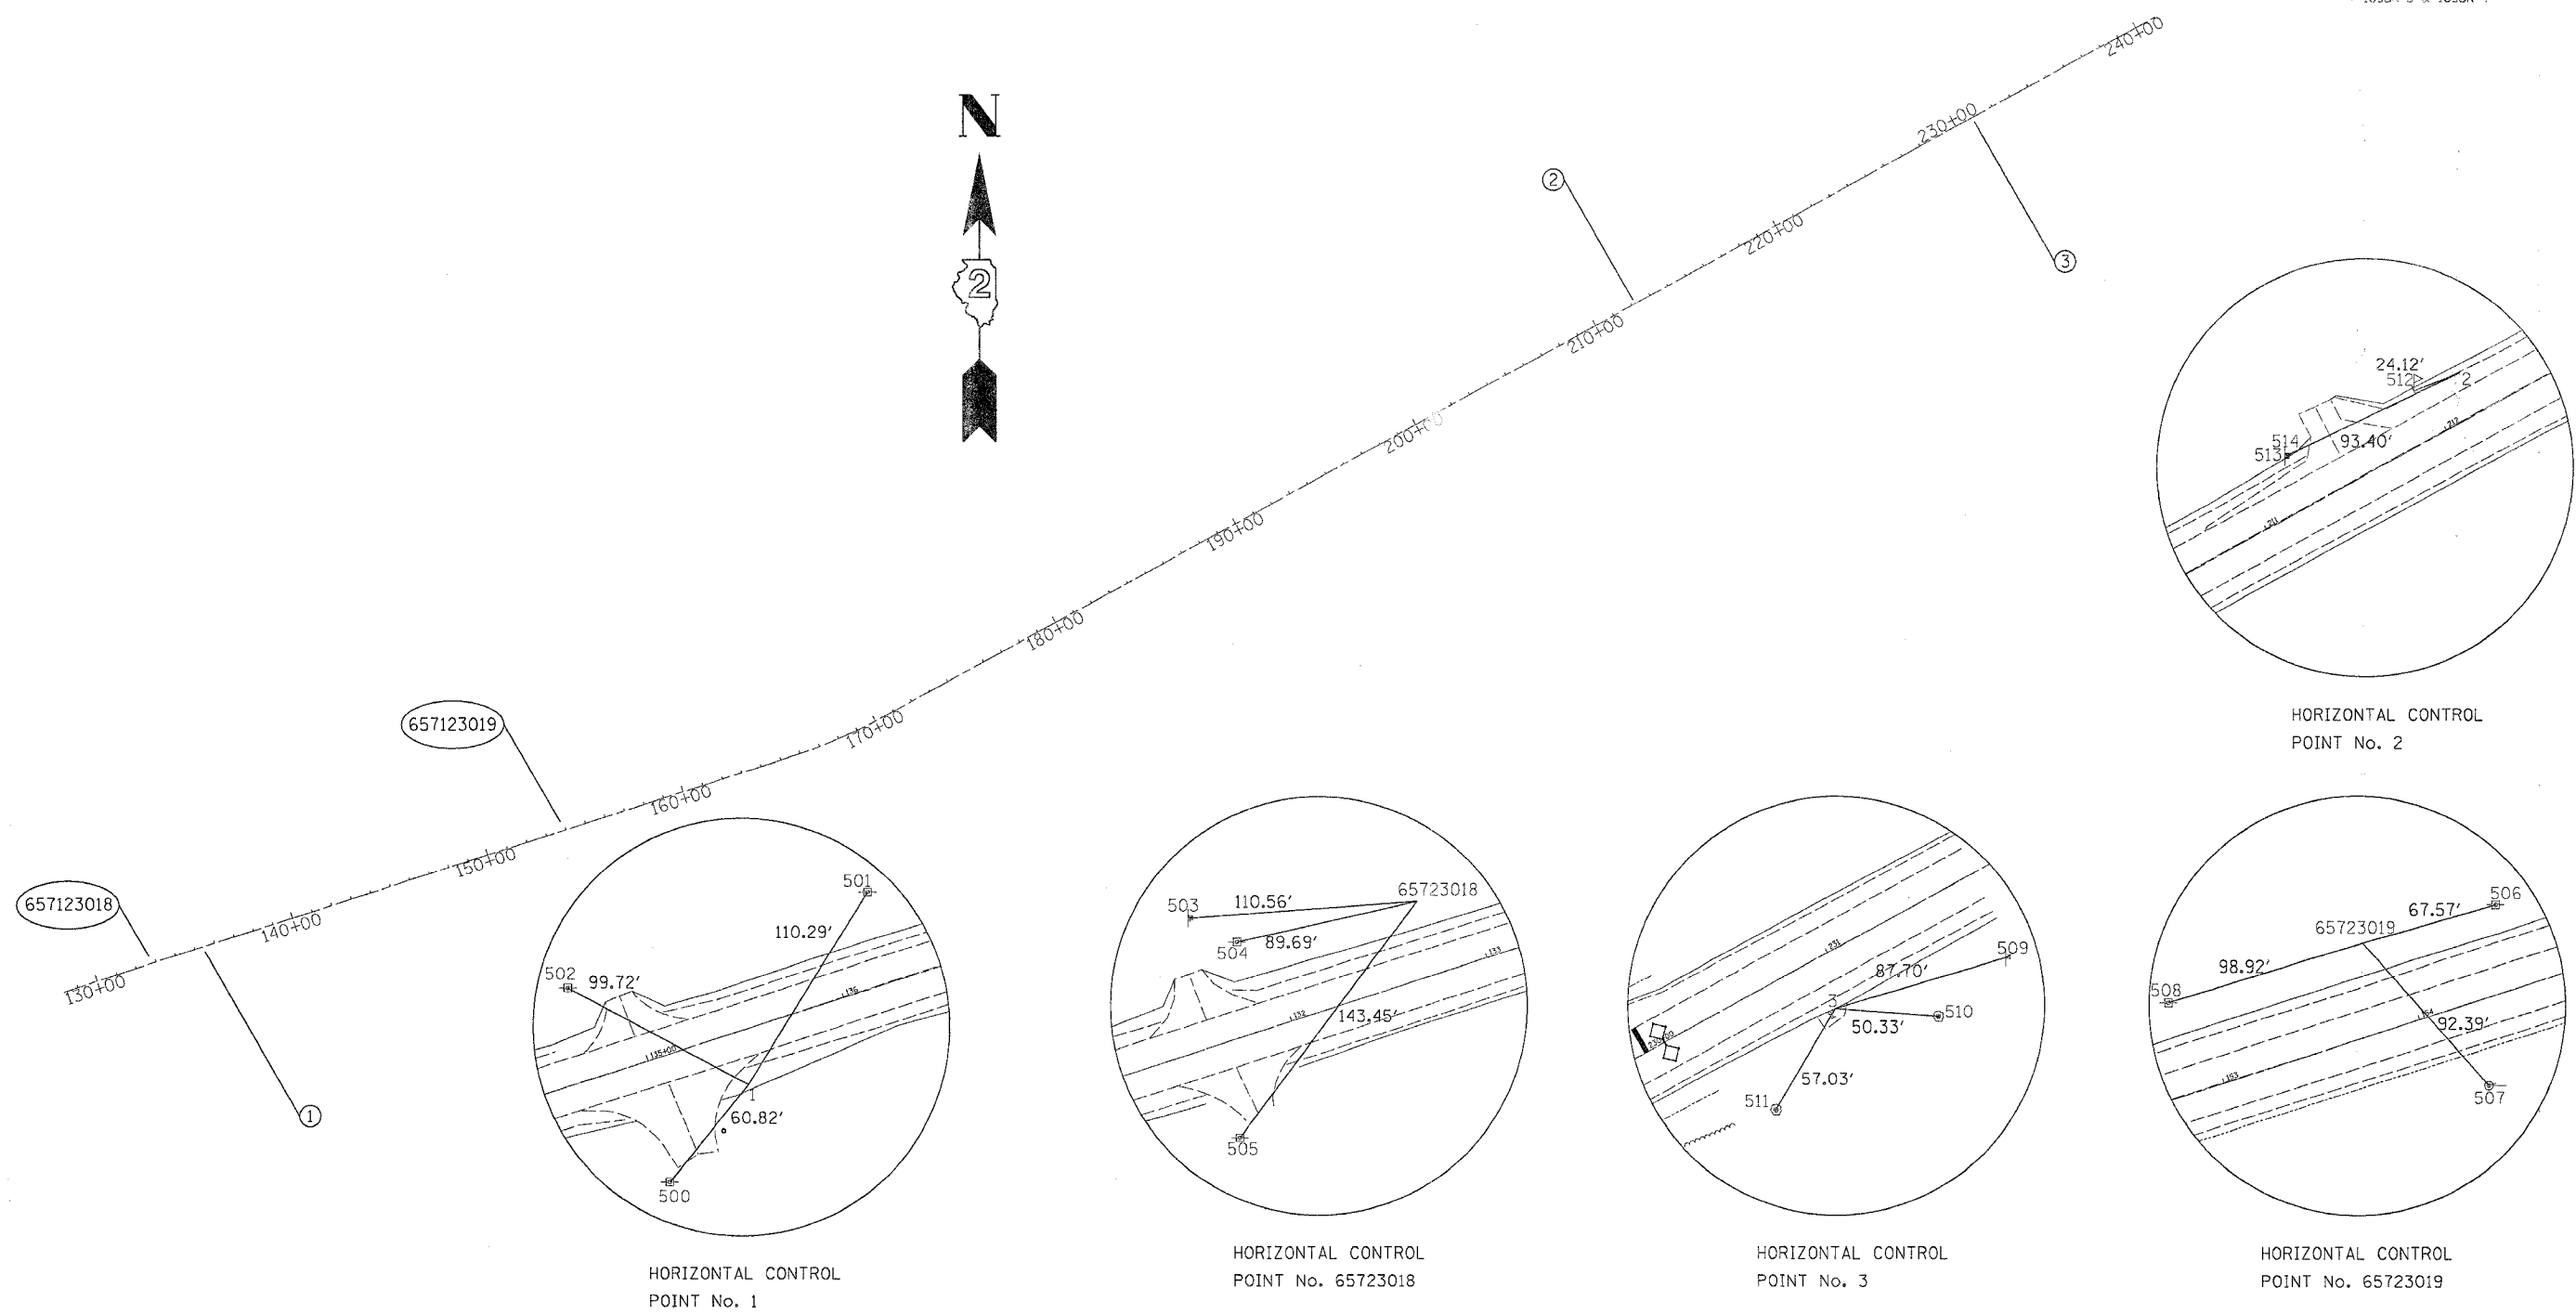

PLOT DATE = Thu Dec 29 18:41:24 2005  
 PLOT SCALE = 2000000' / IN.  
 USER NAME = goff,jl

REVISIONS		ILLINOIS DEPARTMENT OF TRANSPORTATION
NAME	DATE	
		SCALE: VERT. HORIZ. DATE
DRAWN BY		CHECKED BY