
## STATE OF ILLINOIS DEPARTMENT OF TRANSPORTATION

ADUTE NO. ESCIEN COUNTY TOTAL SHEETS PASS.

FAP RT.308 109 BR-3 Whiteside 47 38

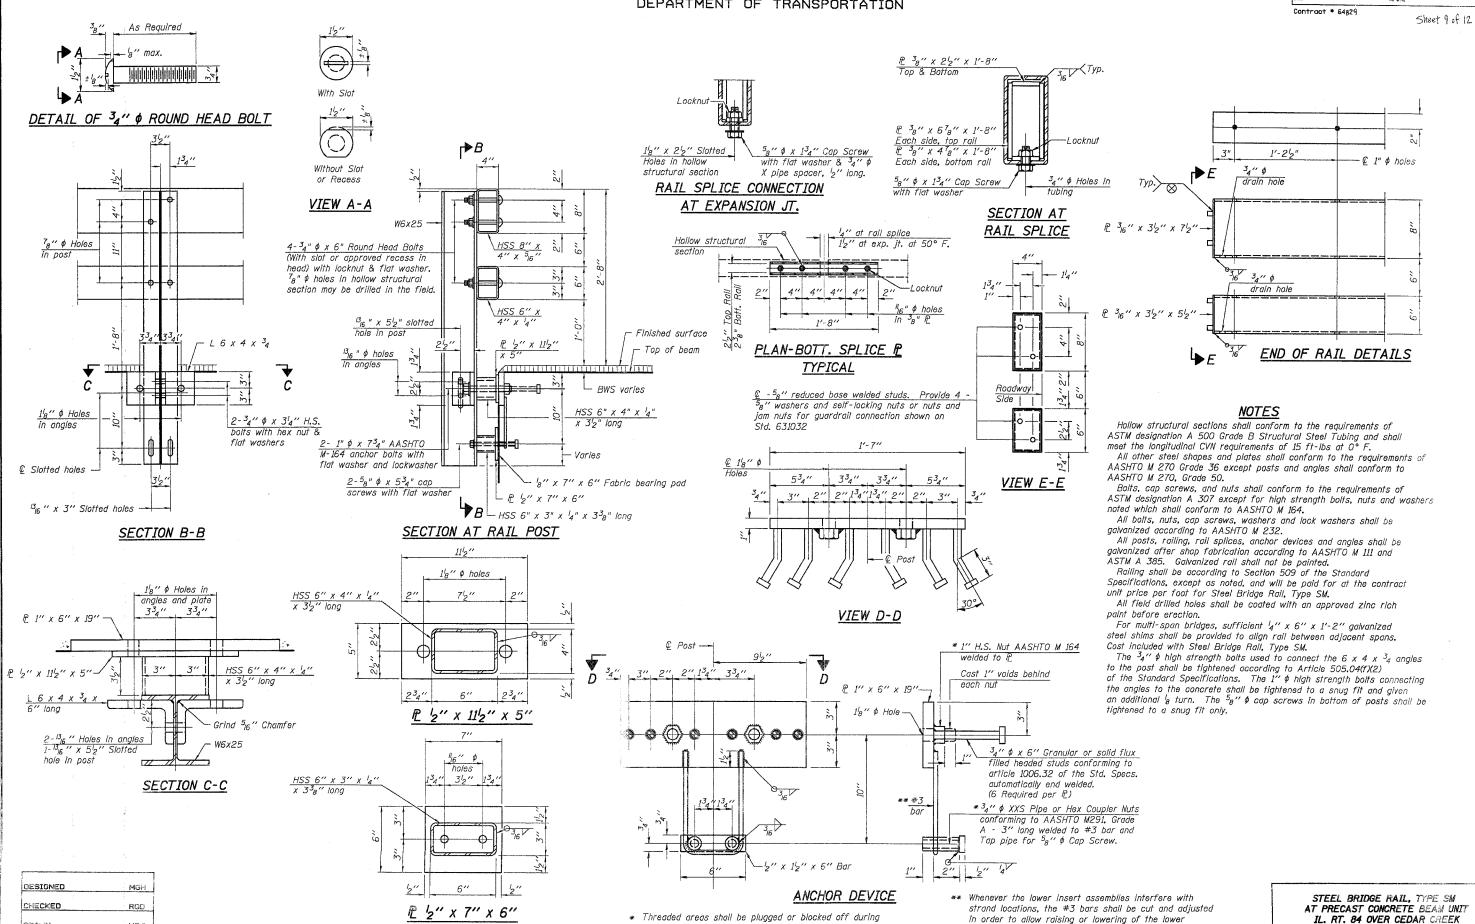

casting of beam. Galvanized after fabrication.

DRAWN

*⊼−3√3*₩S

MDJ

10-28-05 (6'3" Maximum Post Species (14" minimum to 3%" maximum BWS thickness)

STEEL BRIDGE RAIL, TYPE SM
AT PRECAST CONCRETE BEAM UNIT
IL. RT. 84 OVER CEDAR CREEK
F.A.P. ROUTE 308 - SECTION 109 BR-3
WHITESIDE COUNTY
STA. 225+65.77
SN 098-0022

inserts. Maximum adjustment not to exceed 12".

SMITH ENGINEERING CONSULTANTS. INC.