

PLOT DATE = Thu Dec 29 18:48:47 2005
 FILE NAME = c:\progrs\p1\2262285\2262285.dwg
 PLOT SCALE = 10.000000 : 1 IN.
 USER NAME = gortj

ORIGINAL SURVEY PLOTTED
 NOTE NO. YES
 AREAS CHECKED


FINAL SURVEY PLOTTED
 NOTE NO. YES
 AREAS CHECKED

BY

DATE

BY

DATE

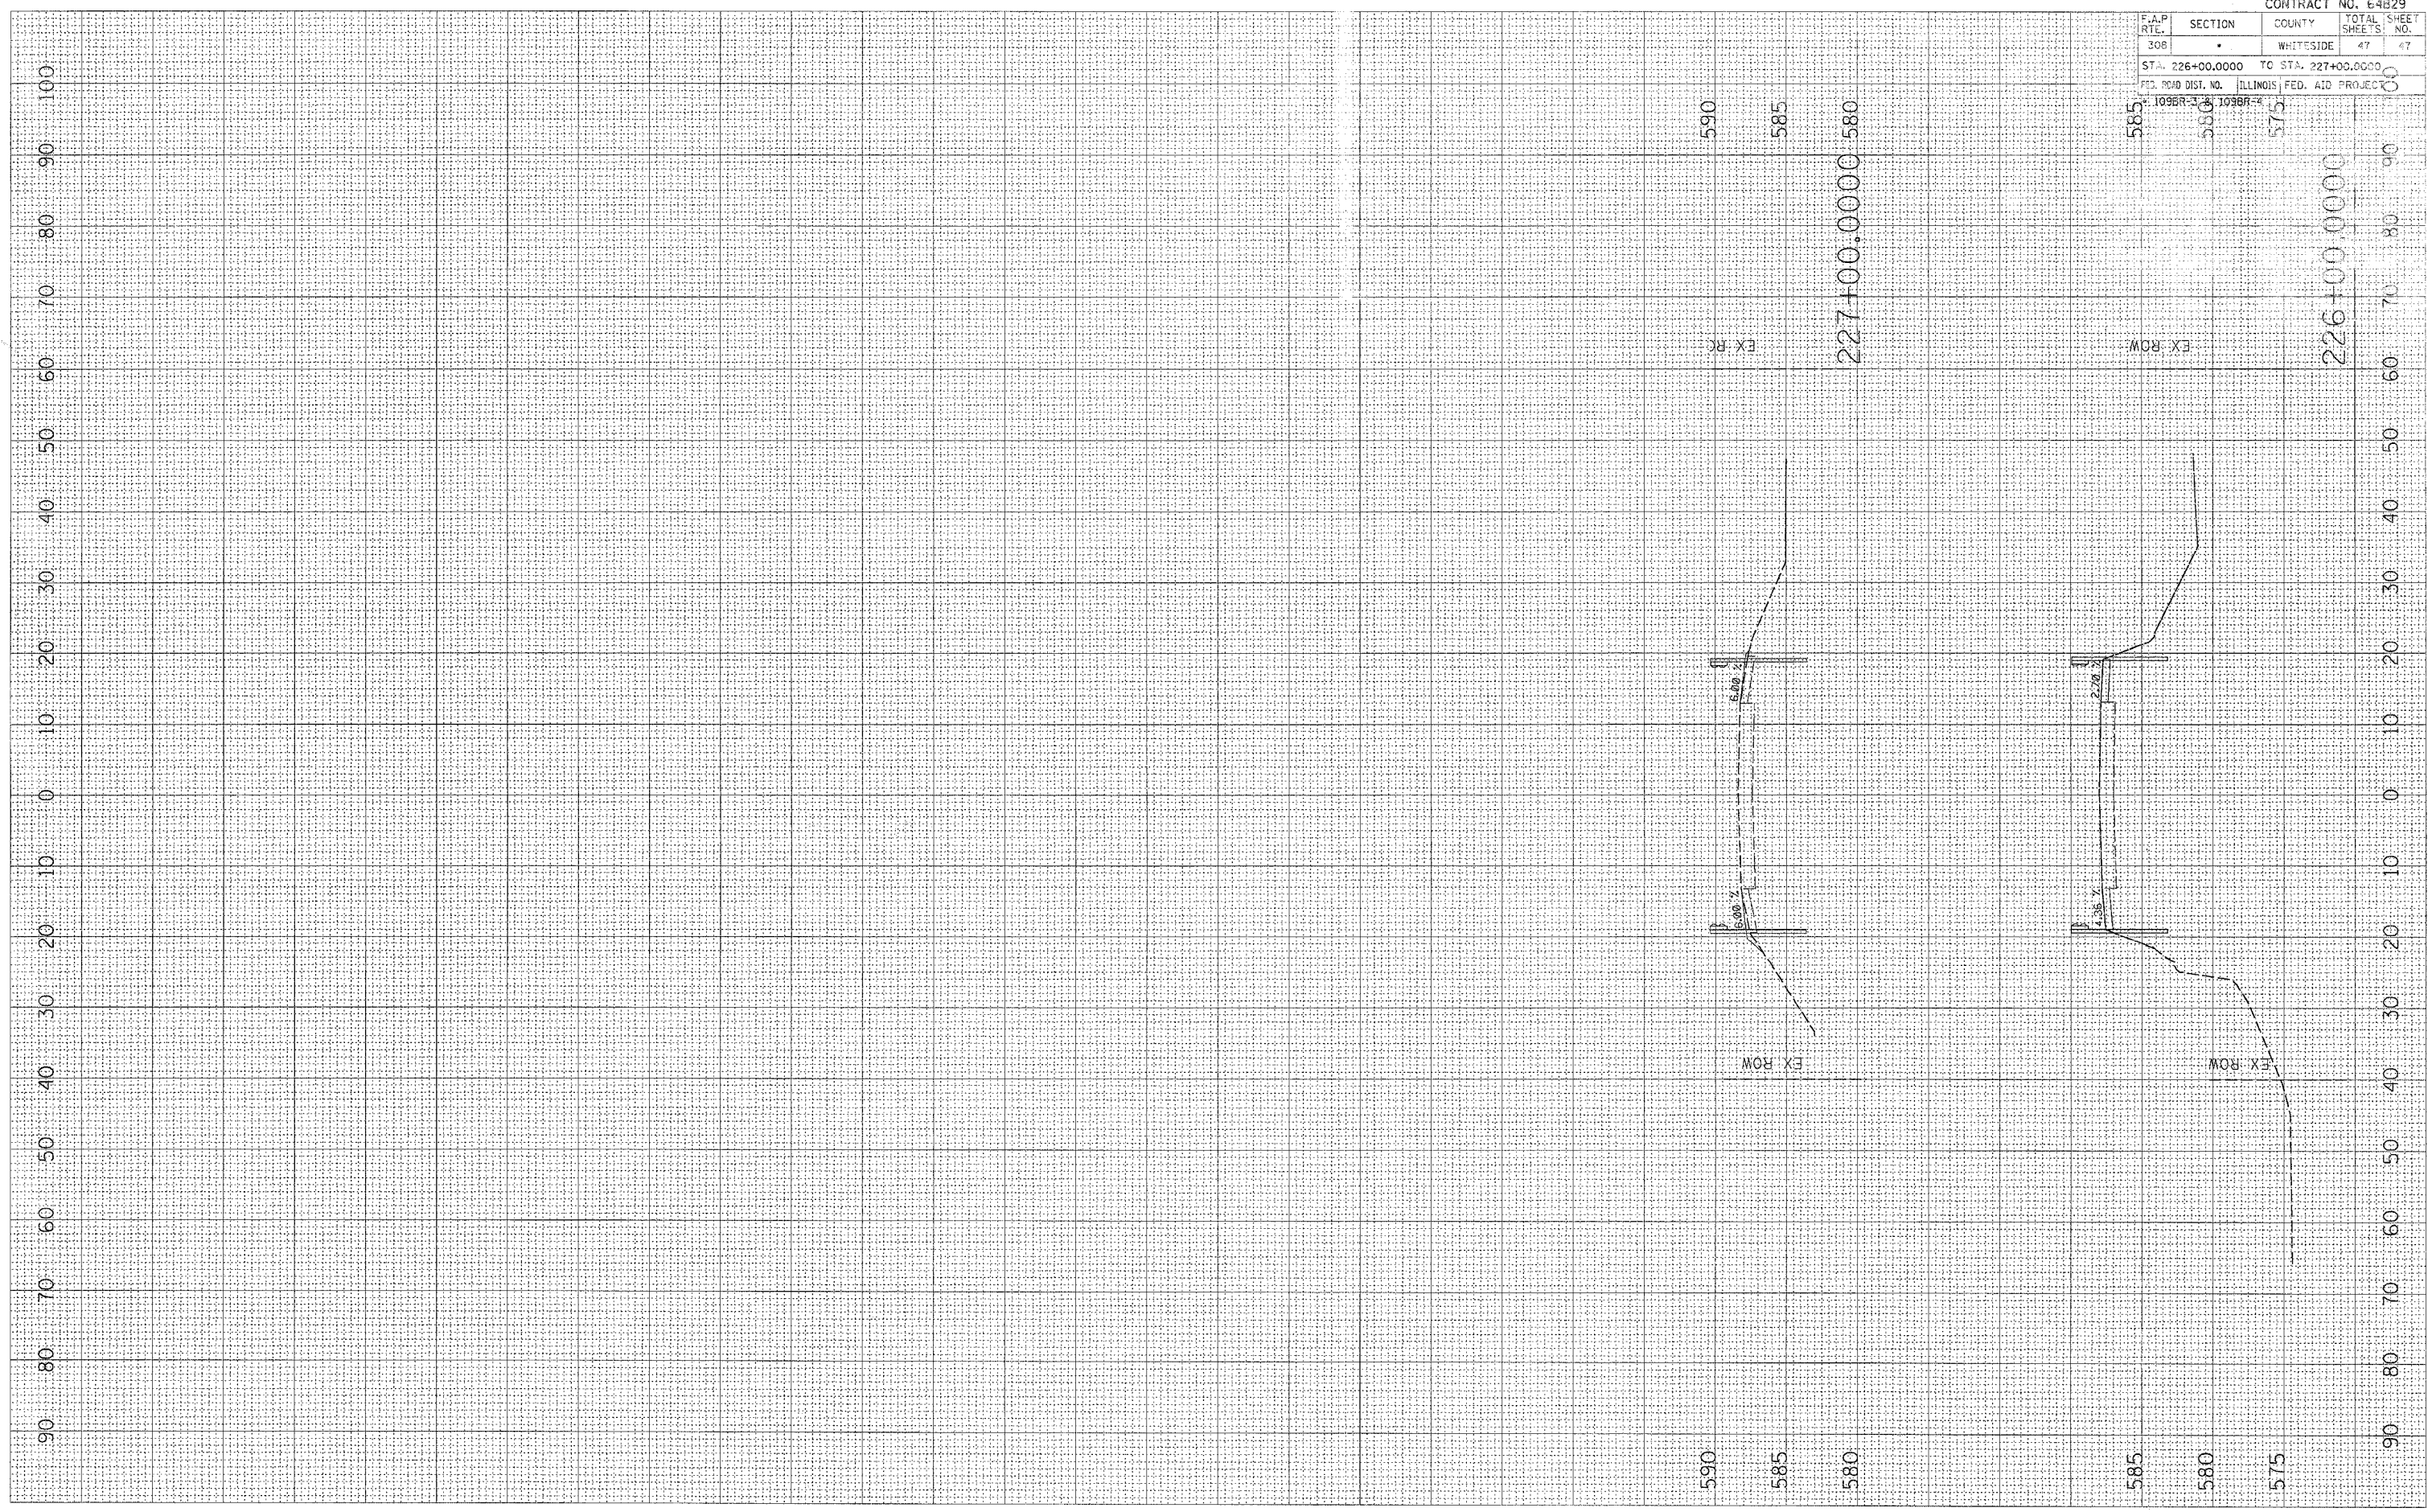

CONTRACT NO. 64829			
F.A.P. RTE.	SECTION	COUNTY	TOTAL SHEET NO.
306		WHITESIDE	47
STA. 226+00.0000		TO STA. 227+00.0000	
FED. ROAD DIST. NO.		ILLINOIS FED. AID PROJECT NO.	
1098R-1		1098R-2	