
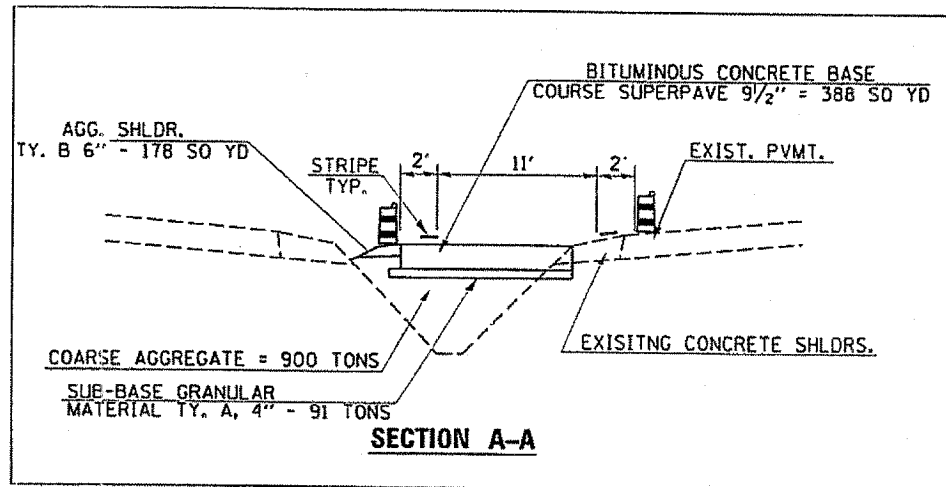


CONTRACT NO. 66407				
F.A.I. RTE.	SECTION	COUNTY	TOTAL SHEETS	SHEET NO.
80	32-3HBR-1	GRUNDY	88	198
STA.		TO STA.		
FED. ROAD DIST. NO.		ILLINOIS FED. AID PROJECT		

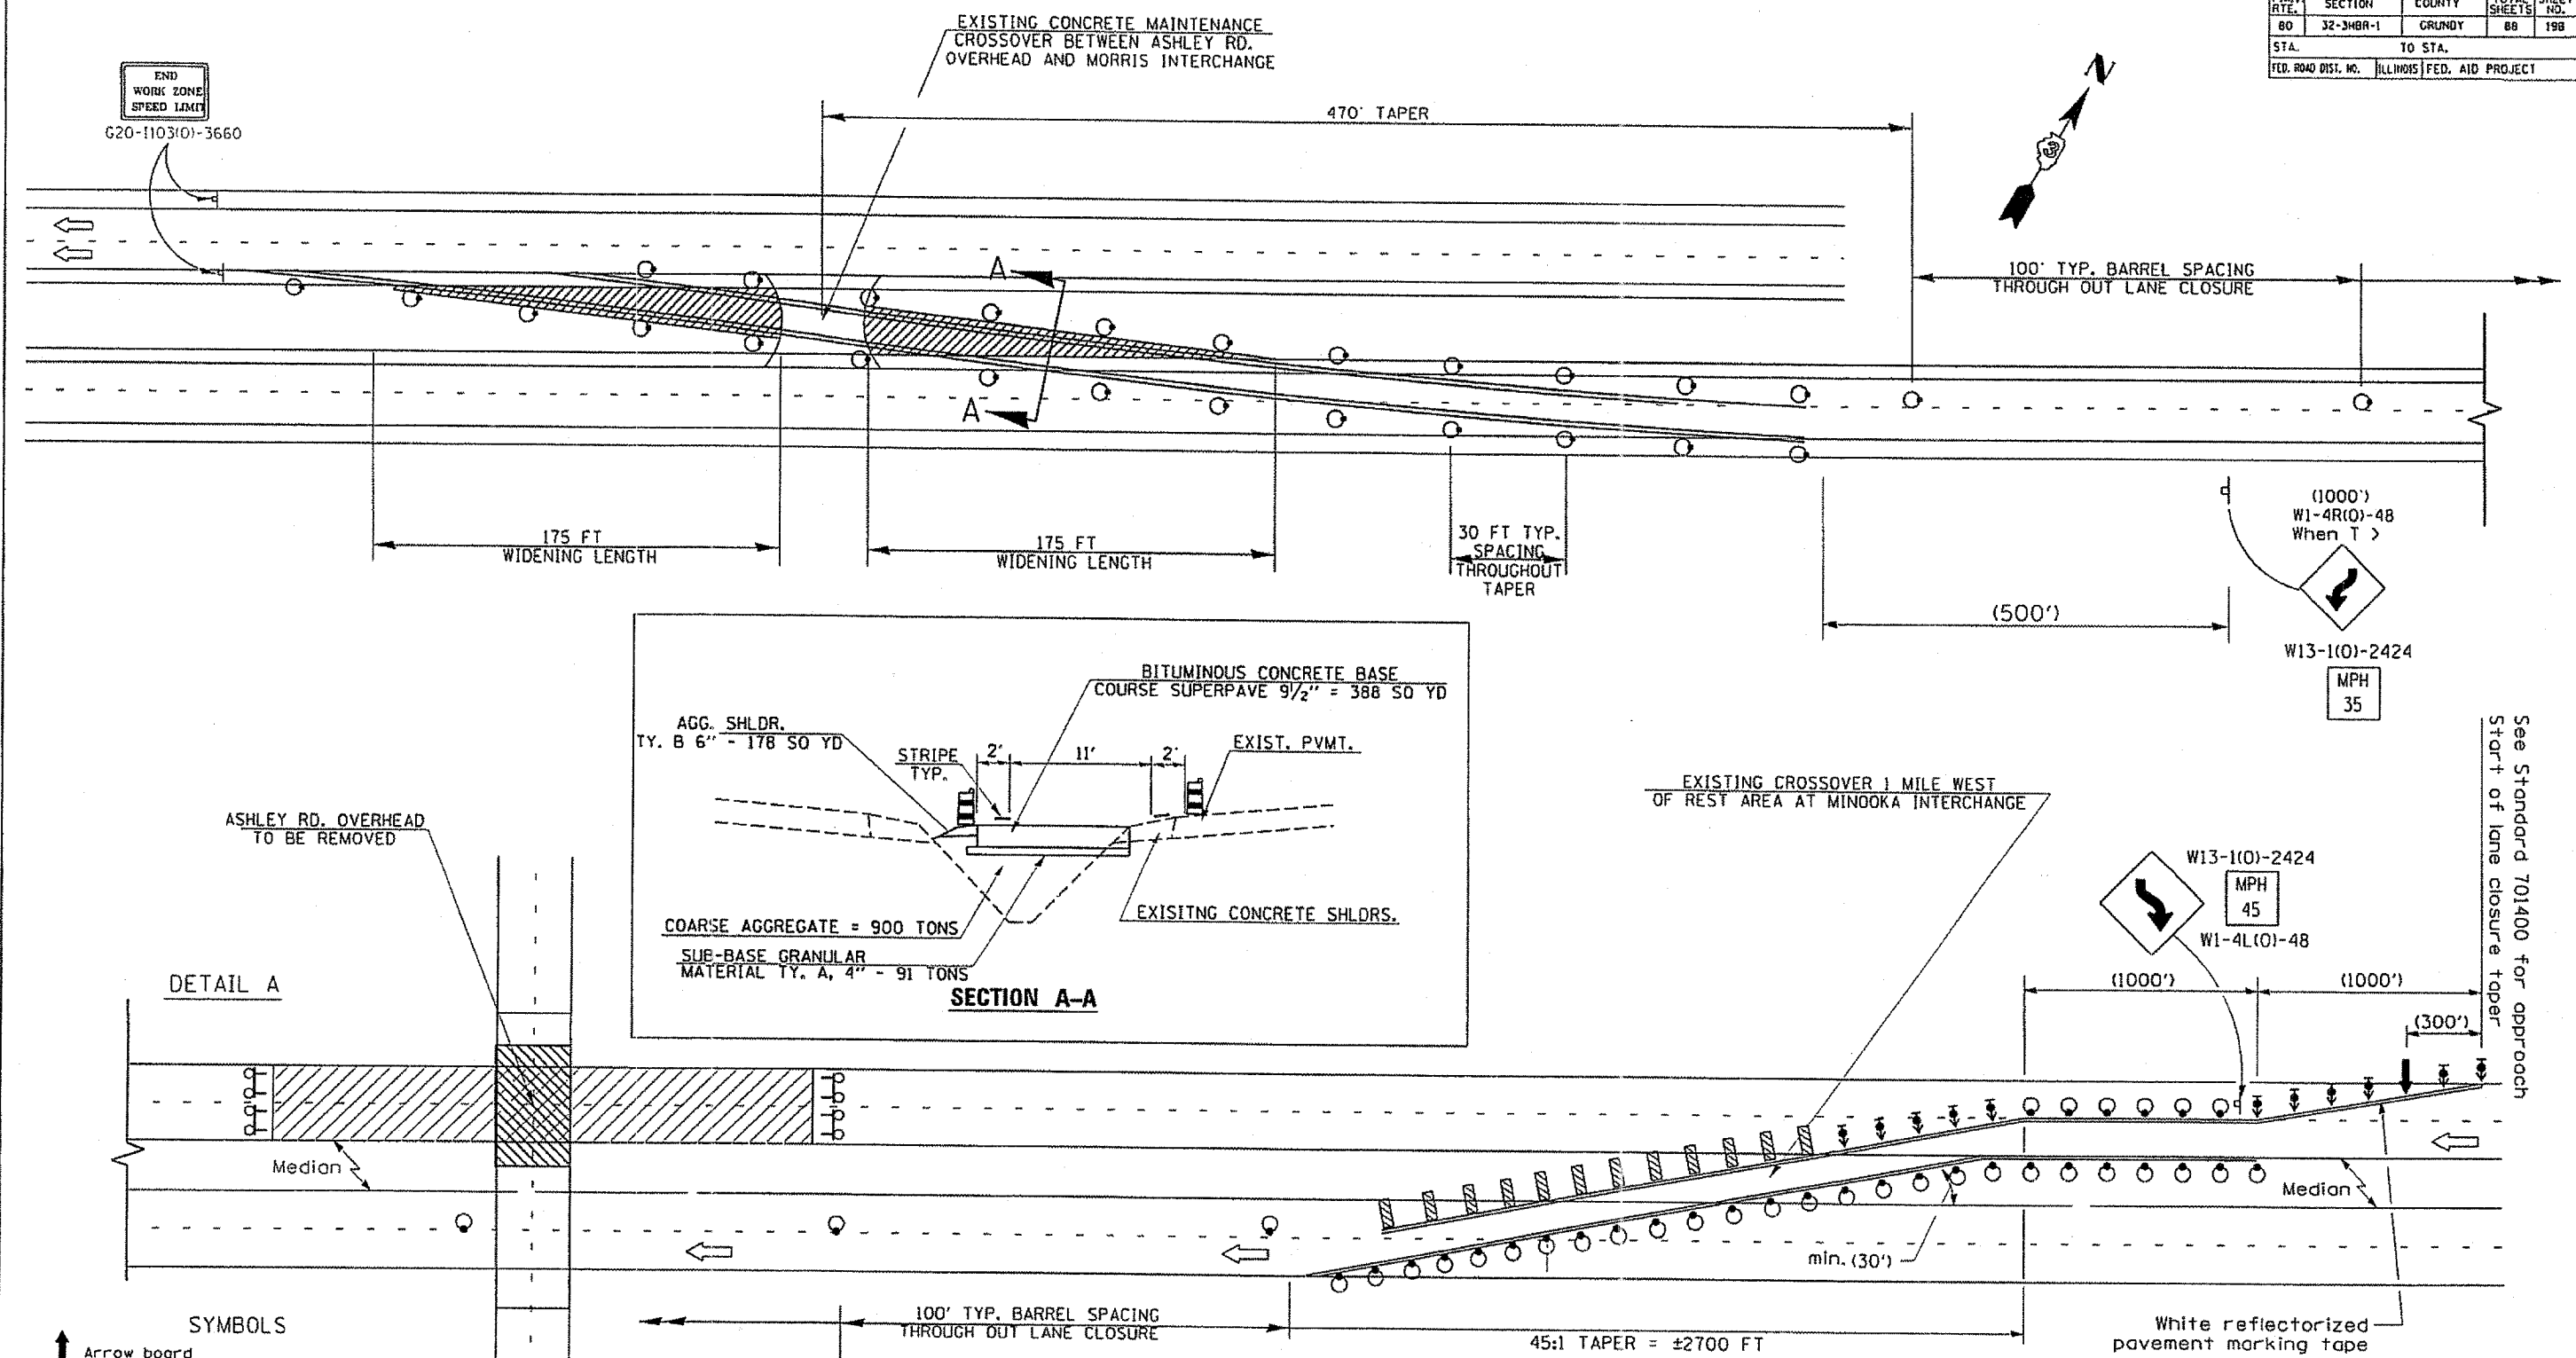

- SYMBOLS**
- ↑ Arrow board
 - ▨ Work area
 - † Sign
 - ↑ Direction indicator barricade with steady burn monodirectional light
 - Drum with steady burn monodirectional light
 - ▨ Vertical Panel (back to back)
 - ⊕ Type III barricade with flashing lights

NOTE: SEE PG 19 AND PG 19A FOR EASTBOUND DETOUR TO RT. 6

Added 3-2-06

REVISIONS	
NAME	DATE

ILLINOIS DEPARTMENT OF TRANSPORTATION

LANE CLOSURE, FREEWAY/EXPRESSWAY, WITH CROSSOVER FOR WESTBOUND TRAFFIC

SCALE: VERT. DATE
HORIZ. DATE

DRAWN BY
CHECKED BY