


F.A.U. RTE.	SECTION	COUNTY	TOTAL SHEETS	SHEET NO.
5952	G-BR-1	GRUNDY	50	49
STA.	TO STA.		FED. ROAD DIST. NO. 7	
530	ILLINOIS		FED. AID PROJECT	

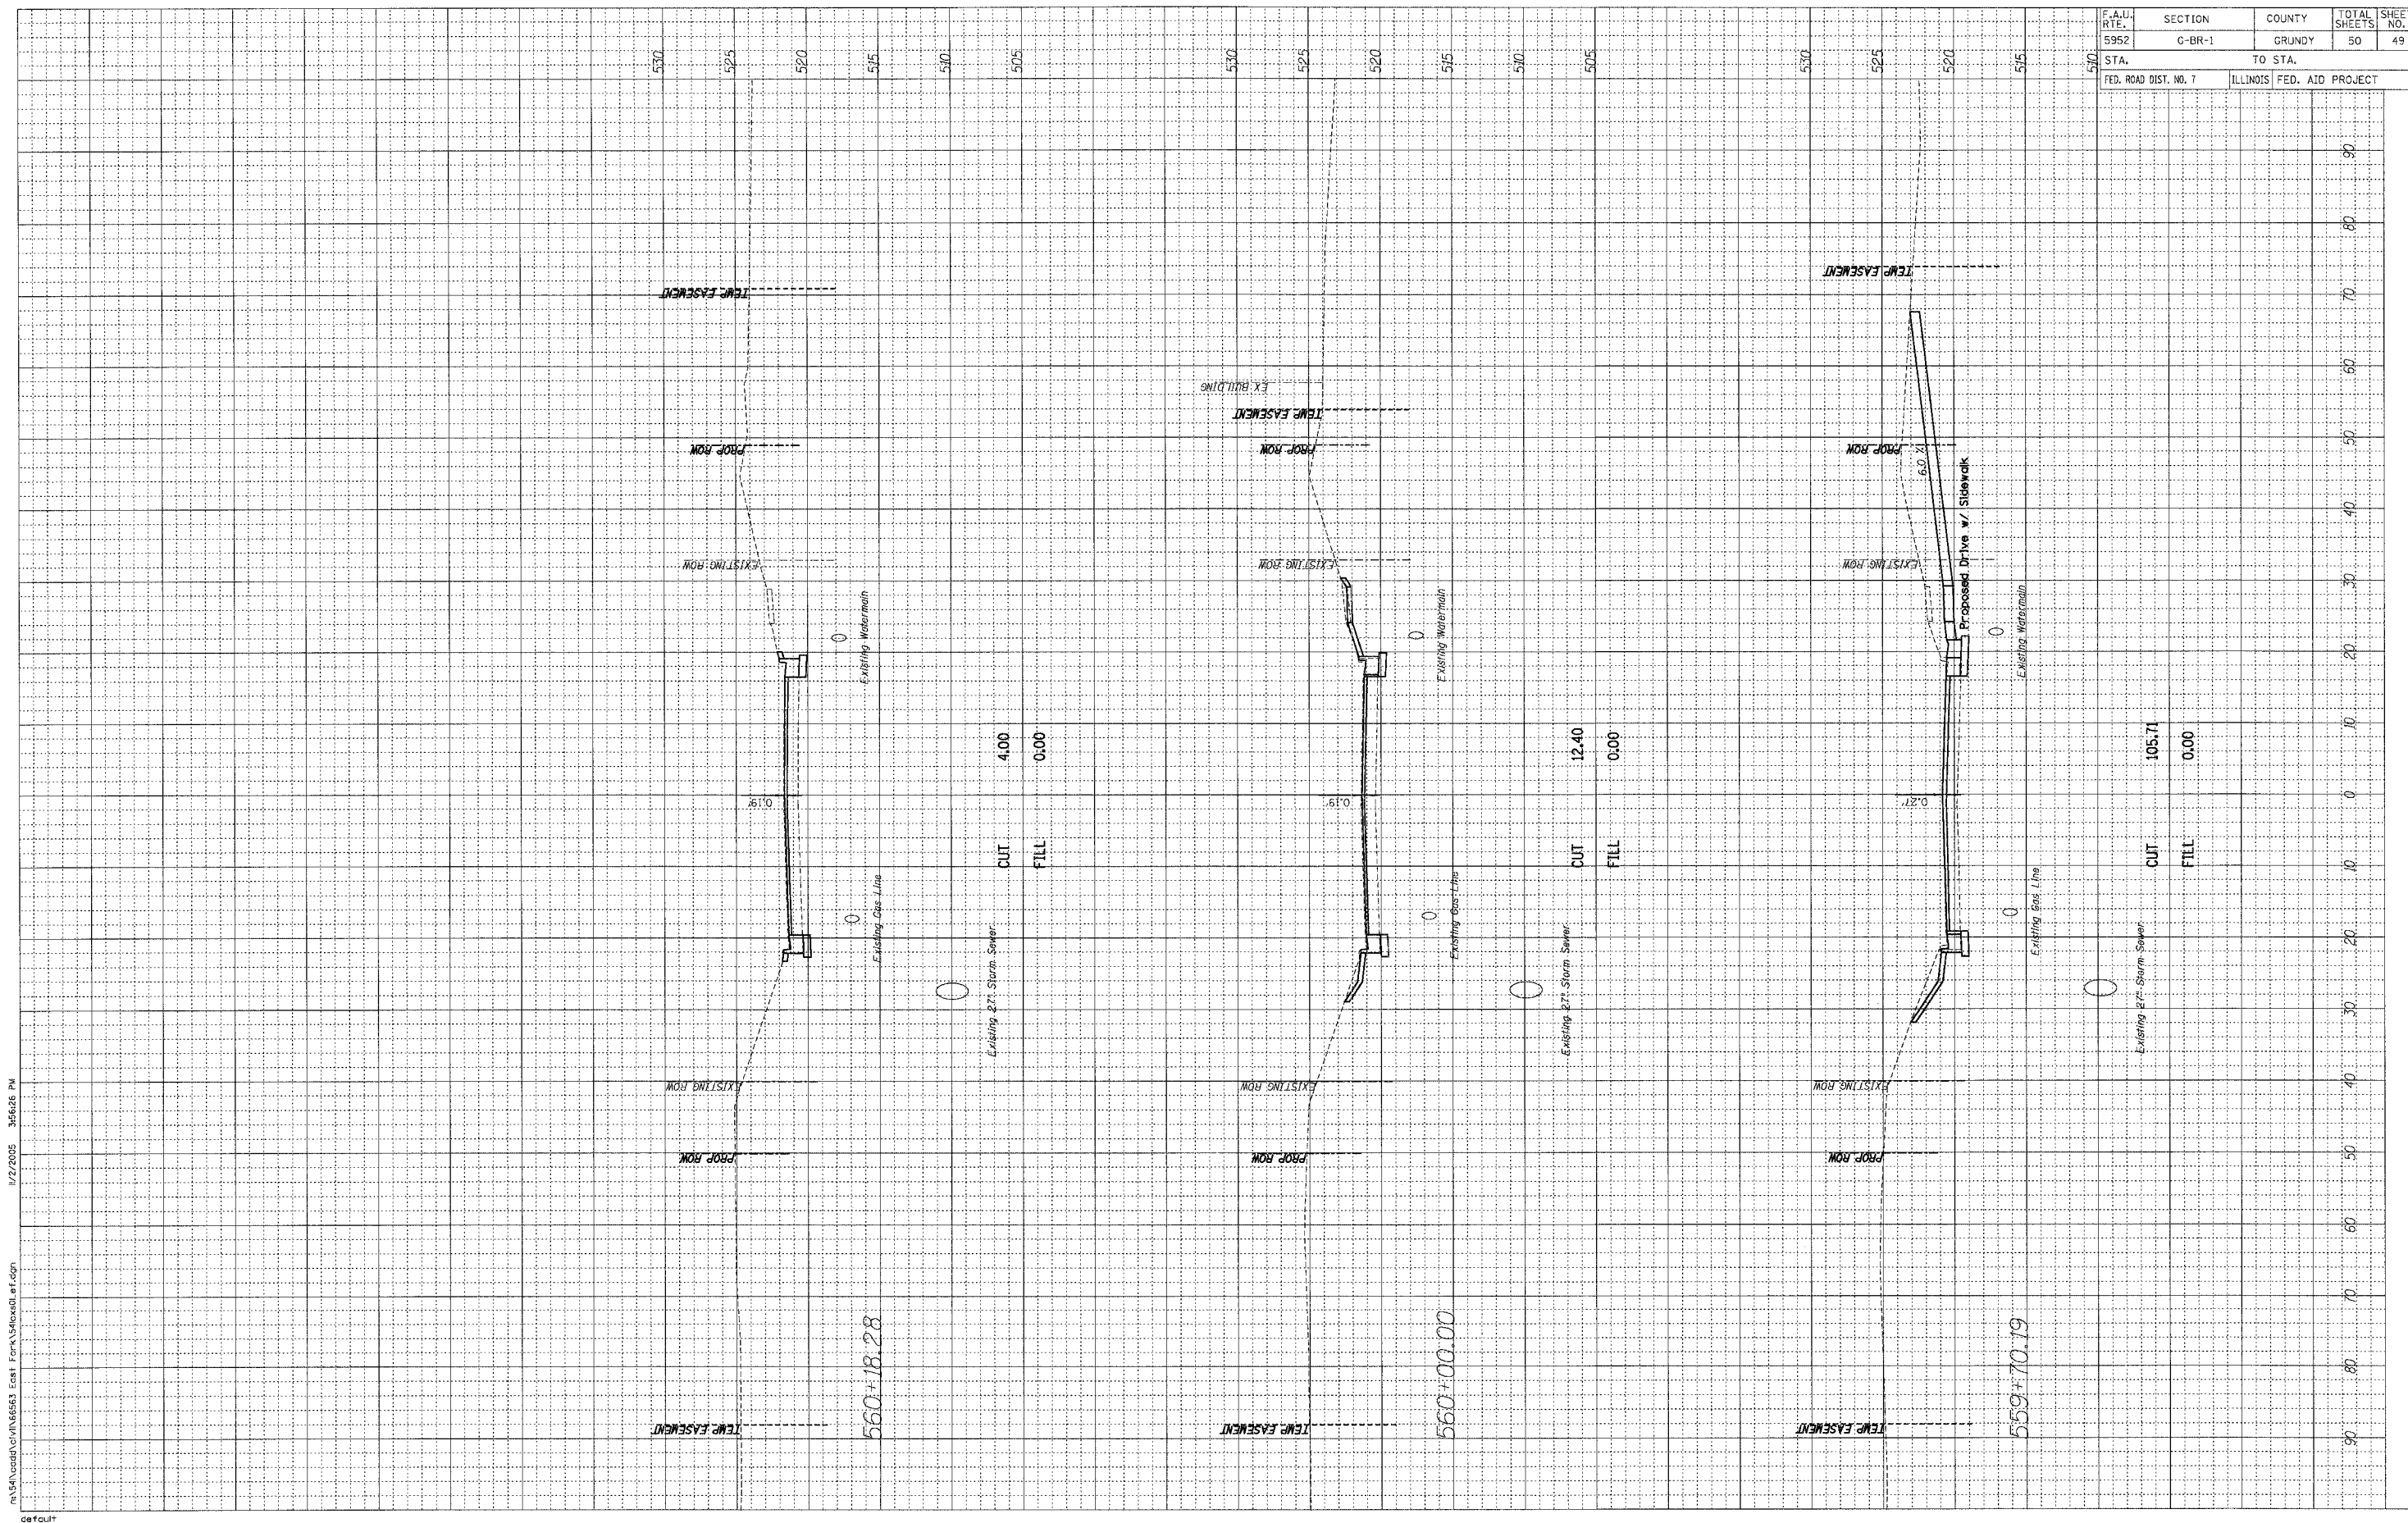

m:\54\cadd\66563\66563.dgn 1/2/2005 3:56:26 PM

560+18.28

560+00.00

559+70.19

CUT 4.00
FILL 0.00

CUT 12.40
FILL 0.00

CUT 105.71
FILL 0.00